


SE1/4 OF SECTION 33 T.19S., R.53E., M.D.M., NYE COUNTY, NEVADA

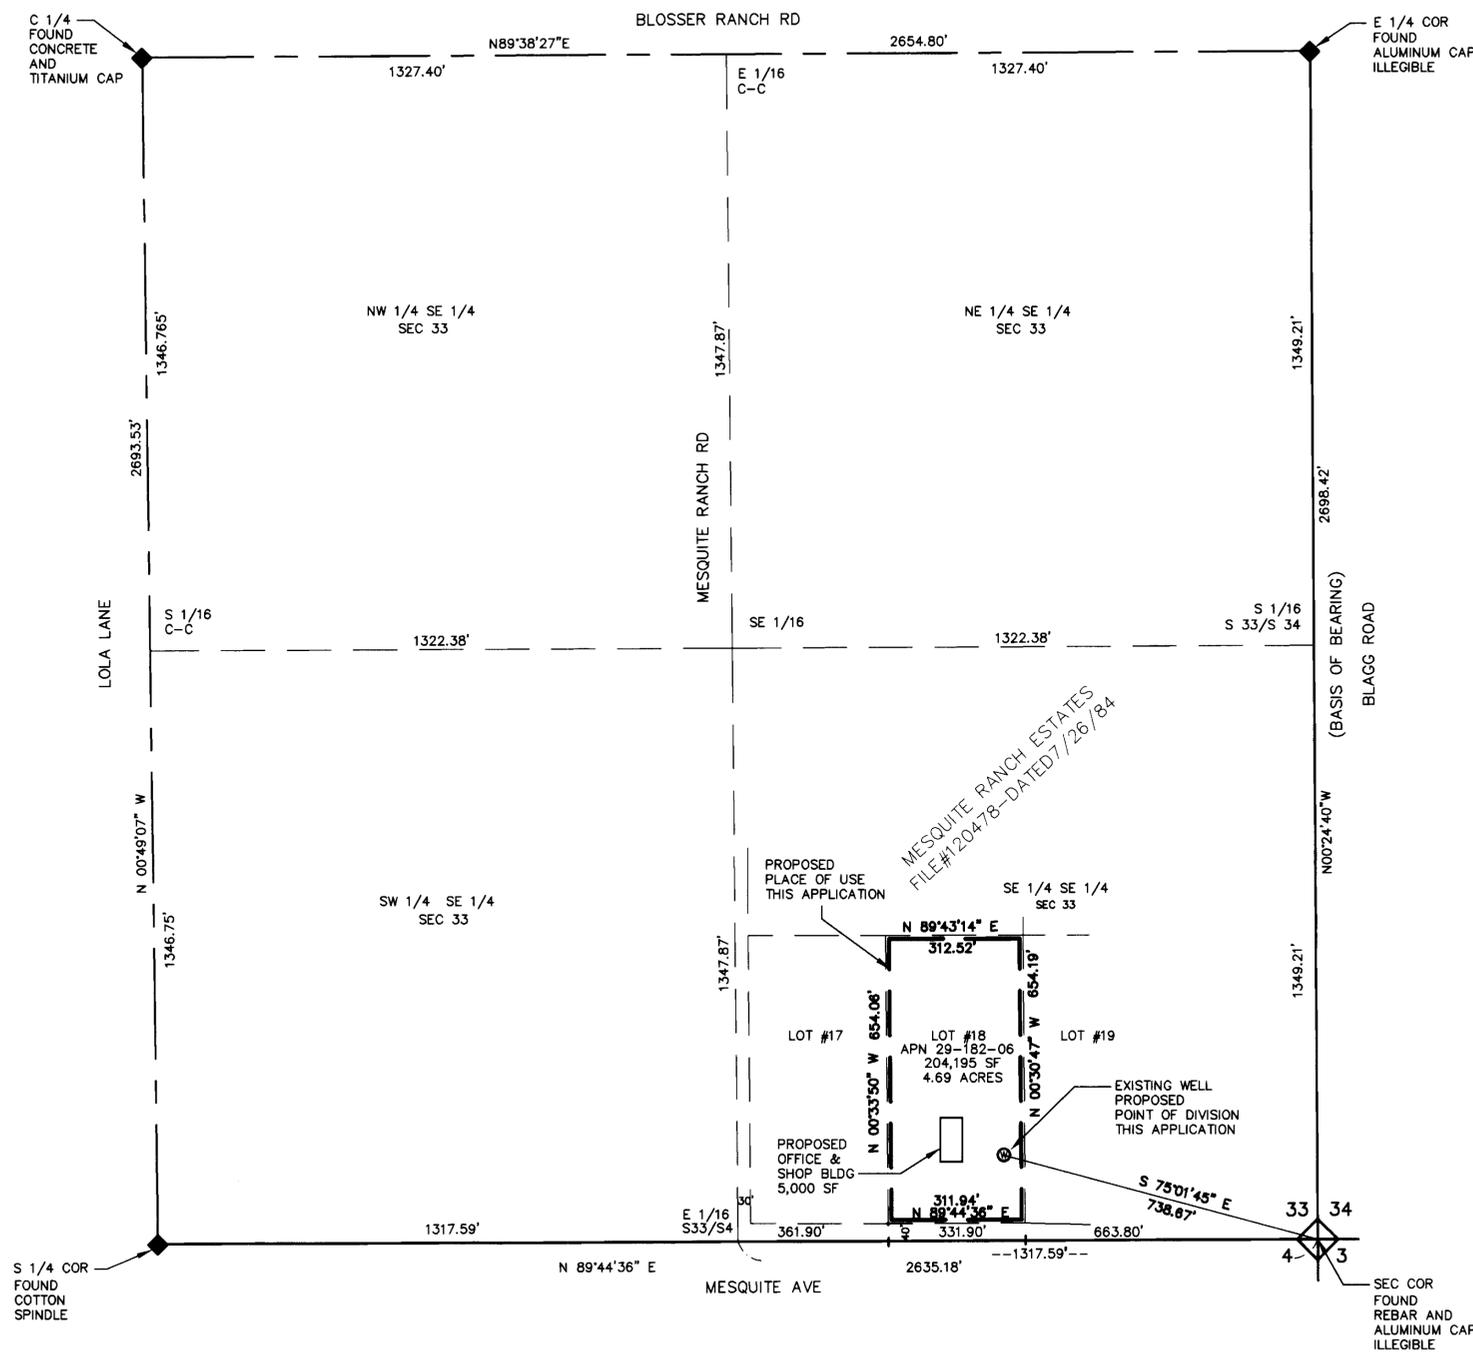

SURVEYOR'S CERTIFICATE:

STATE OF NEVADA }
 COUNTY OF NYE } SS

I, DAVID A. RICHARDS, BEING FIRST DULY SWORN, DEPOSE AND SAY THAT THIS MAP, CONSISTING OF 1 SHEET, NUMBERED SHEET 1 OF 1, HAS BEEN CORRECTLY DRAWN TO THE DESIGNATED SCALE FROM FIELD NOTES OF A SURVEY MADE BY ME, OR UNDER MY SUPERVISION AND DIRECTION, BETWEEN THE 8th OF MARCH, 2006 AND THE 9th OF MARCH, 2006; THAT IT TRULY AND CORRECTLY REPRESENTS THE PROPOSED LOCATION AND EXTENT OF THE WORKS USED TO DIVERT WATER FROM UNDERGROUND, IN THE COUNTY OF NYE, STATE OF NEVADA, BY JIM SNOWDEN AND DAN SNOWDEN FOR COMMERCIAL USE PURPOSES THAT THE PROPOSED PLACE OF USE, THE APPROXIMATE LOCATION AND SIZE OF THE DIVERTING CHANNEL OR OTHER WORKS OR STREAMS WHICH ARE CROSSED BY, OR CONNECTED WITH THE SAID WORKS, ARE FULLY AND CORRECTLY DESIGNATED THEREON.

David A. Richards
 DAVID A. RICHARDS, NEVADA PLS 10026
 WATER RIGHT SURVEYOR No. 1068



SUBSCRIBED AND SWORN TO BEFORE ME
 THIS 21ST DAY OF March, 2006.
Kelli Hartwick
 NOTARY PUBLIC IN AND FOR Nye County, Nevada
 MY COMMISSION EXPIRES December 10, 2007.



REFERENCE


1. MESQUITE RANCH ESTATES FILE #120478 DATED: 07/26/84

BASIS OF BEARING

N00°24'40"W BEING THE BEARING OF THE EAST LINE OF THE SOUTHEAST 1/4 OF SEC-33 T.19S., R.53E., M.D.B&M, AS SHOWN ON DOC. No.120478 RECORDED ON 7/26/84 IN THE OFFICE OF THE NYE COUNTY RECORDER, NYE COUNTY, NEVADA.



GRAPHIC SCALE

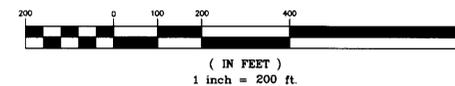

CIVIL WISE SERVICES


1240 E STATE ST STE 101, PAHRUMP, NEV. 89048 (775) 751-1413

MAP IN SUPPORT OF
 APPLICATION TO
 APPROPRIATE WATER
 FOR COMMERCIAL AND DOMESTIC PURPOSES

NYE COUNTY, NEVADA
 PREPARED FOR JIM SNOWDEN AND DAN SNOWDEN

SCALE: 1" = 200'
 SHEET: 1 OF 1
 JOB NUMBER: 206-25

STATE ENGINEER'S USE:

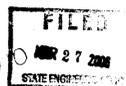

MAP TO ACCOMPANY APPLICATION
 TO APPROPRIATE WATER
 FOR COMMERCIAL USE PURPOSES

BY JIM SNOWDEN AND DAN SNOWDEN
 FROM "UNDERGROUND"
 IN NYE COUNTY, NEVADA