


LEGEND

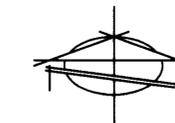


1/4 CORNER (OR 1/16 CORNER) FOUND AS SHOWN
SECTION CORNER FOUND AS SHOWN



SCALE 1" = 300'

STATE OF NEVADA }
COUNTY OF CLARK } SS


I, RICHARD J. BAUGHMAN, BEING FIRST DULY SWORN, DEPOSE AND SAY THAT THIS MAP CONSISTING OF 1 SHEET, HAS BEEN CORRECTLY DRAWN TO THE DESIGNATED SCALE FROM FIELD NOTES OF A SURVEY MADE UNDER MY SUPERVISION AND DIRECTION ON THE 05TH DAY OF OCTOBER, 2005. THAT IT TRULY AND CORRECTLY REPRESENTS THE PROPOSED LOCATION AND EXTENT OF THE WORKS USED TO DIVERT WATER FROM AN UNDERGROUND SOURCE IN CLARK COUNTY, NEVADA, BY CRAIG O. BROOKSBY, FOR COMMERCIAL AND DOMESTIC PURPOSES. THAT THE PROPOSED POINT OF DIVERSION, THE APPROXIMATE LOCATION AND SIZE OF THE DIVERTING CHANNEL OR OTHER CONDUIT, THE PLACE AND MANNER OF USE AND THE LOCATION AND USE OF ALL OTHER STREAMS, WHICH ARE CROSSED BY OR CONNECTED WITH SAID WORKS ARE FULLY AND CORRECTLY DESIGNATED THEREON.

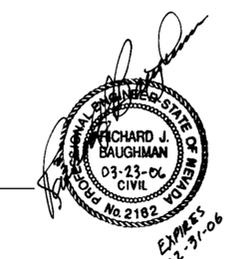

RICHARD J. BAUGHMAN, PE AND PLS 2162
STATE WATER RIGHTS SURVEYOR
CERTIFICATE NO. 350


SUBSCRIBED AND SWORN TO BEFORE ME THE 23TH DAY OF MARCH, 2006.
STATE OF NEVADA }
COUNTY OF CLARK } S.S.

Pamela Pitcher
PAMELA PITCHER
FOR SAID COUNTY AND STATE
MY APPOINTMENT EXPIRES MARCH 28, 2007

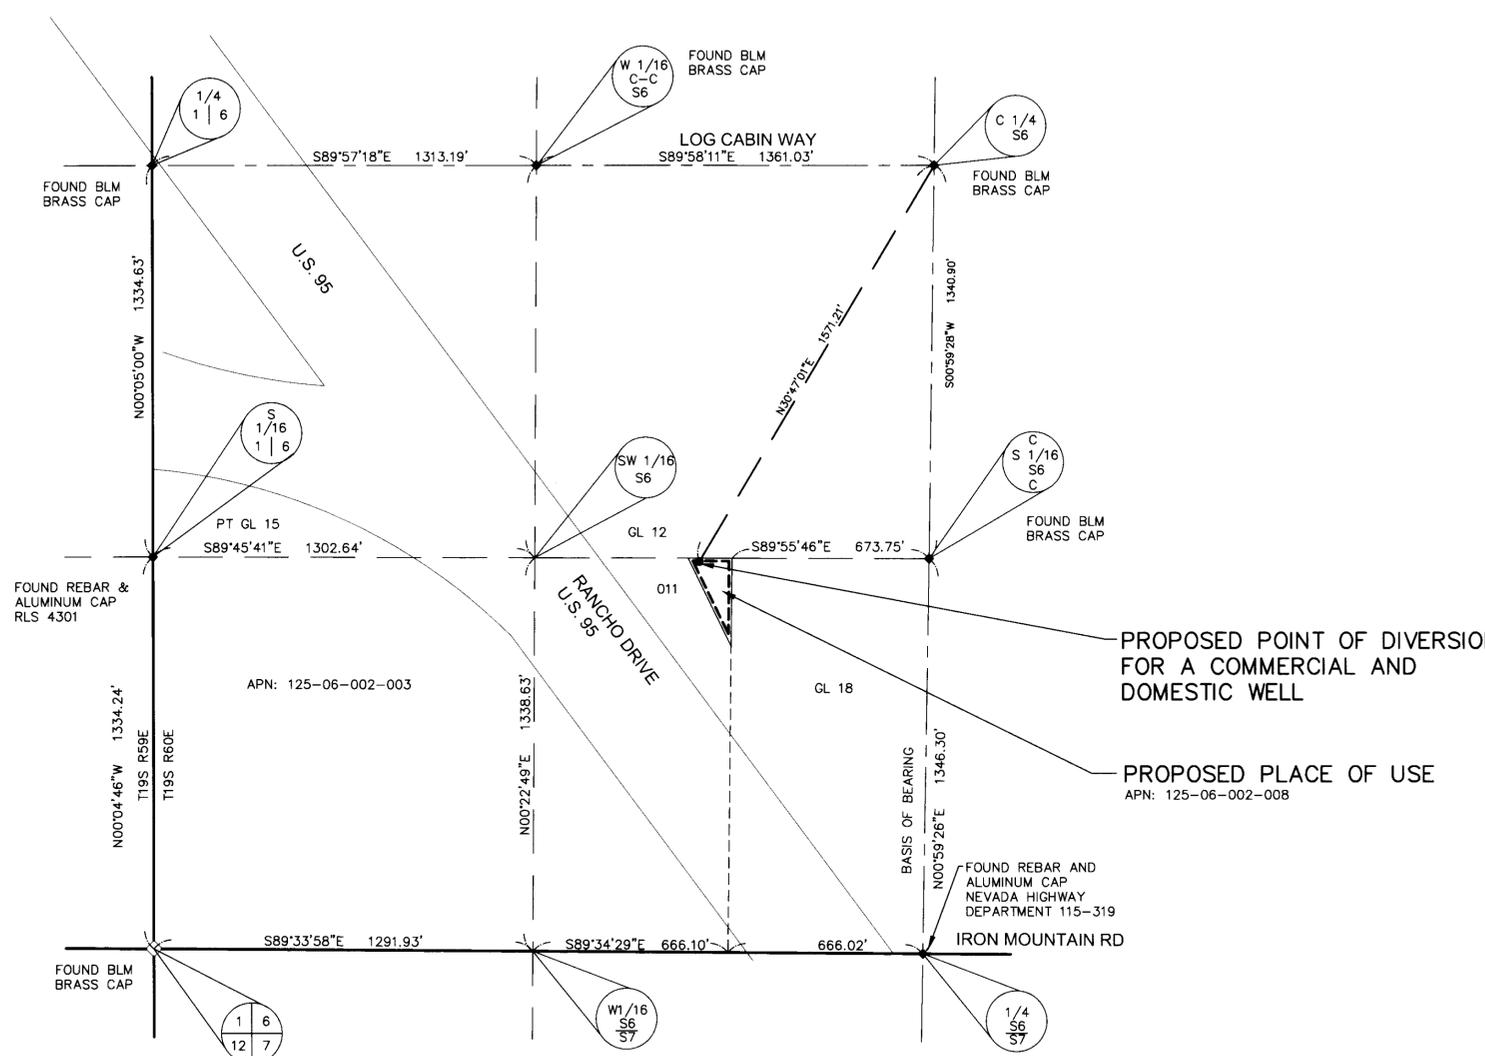

PROPOSED POINT OF DIVERSION AND PLACE OF USE
A PORTION OF THE WEST HALF (W1/2) OF THE SOUTHEAST QUARTER (SE1/4) OF THE SOUTHWEST QUARTER (SW1/4) OF SECTION 6, TOWNSHIP 19 SOUTH, 60 EAST, M.D.B. & M. CLARK COUNTY, NEVADA

BASIS OF BEARING
N00°59'26"W BEING THIS EAST LINE OF THE E1/2 OF THE SE1/4 OF THE SW1/4 OF SECTION 6, TOWNSHIP 19 SOUTH, RANGE 60 EAST, M.D.M., CLARK COUNTY, NEVADA AS SHOWN UPON FILE 87, PAGE 9 OF RECORD OF SURVEYS

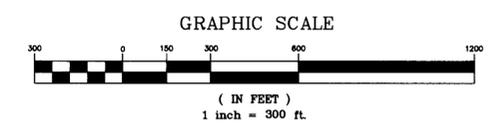

STATE ENGINEER'S USE



MAP TO ACCOMPANY AN APPLICATION TO APPROPRIATE WATER

BY: CRAIG O. BROOKSBY
FOR: COMMERCIAL AND DOMESTIC PURPOSES
FROM: THE LAS VEGAS ARTESIAN BASIN CLARK COUNTY, NEVADA