


PORTIONS OF TRACTS 46 AND 48C TOWNSHIP 16 SOUTH, RANGE 56 EAST, M.D.M., CLARK COUNTY, NEVADA.

STATE OF NEVADA }
COUNTY OF WASHOE } SS

I, George G. Lindesmith, being first duly sworn, depose and say that this map, consisting of one sheet, has been correctly drawn to the designated scale from field notes of a survey made by me, or under my supervision and direction, during the month of March, 2006; that it truly and correctly represents the proposed location and extent of works used to divert water from an underground source and an unnamed spring in Clark County, Nevada, by JAMES E FISHER, JR. for irrigation and domestic purposes. That the proposed points of diversion and the boundary of all lands showing by subdivision the area proposed to be served are fully and correctly designated thereon.

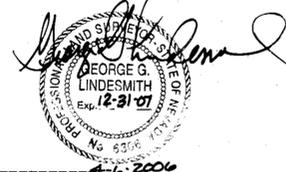

George G. Lindesmith
State Water-Right Surveyor No. 704


Subscribed and sworn to before me on this 6th day of April, 2006.

Rae Ann Loving
Notary Public





REFERENCES

- USGLO plat and notes for Township 16 South, Range 56 East, M.D.M., approved February 7, 1920.
- Parcel Map No. 1196780, File No. 31, Page 53 Official Records, Clark County, Nevada.
- Record of Survey No. 00902, File No. 083, Page 004 Official Records, Clark County, Nevada.
- Parcel Map No. 389766, File No. 2, Page 77 Official Records, Clark County, Nevada.
- Clark County Assessor's Book 059; Pages 09-3, 09-4 and 16-1.
- Map to Accompany Proof of Beneficial Use Under Permit No. 28657, on file in the office of the Nevada State Engineer.

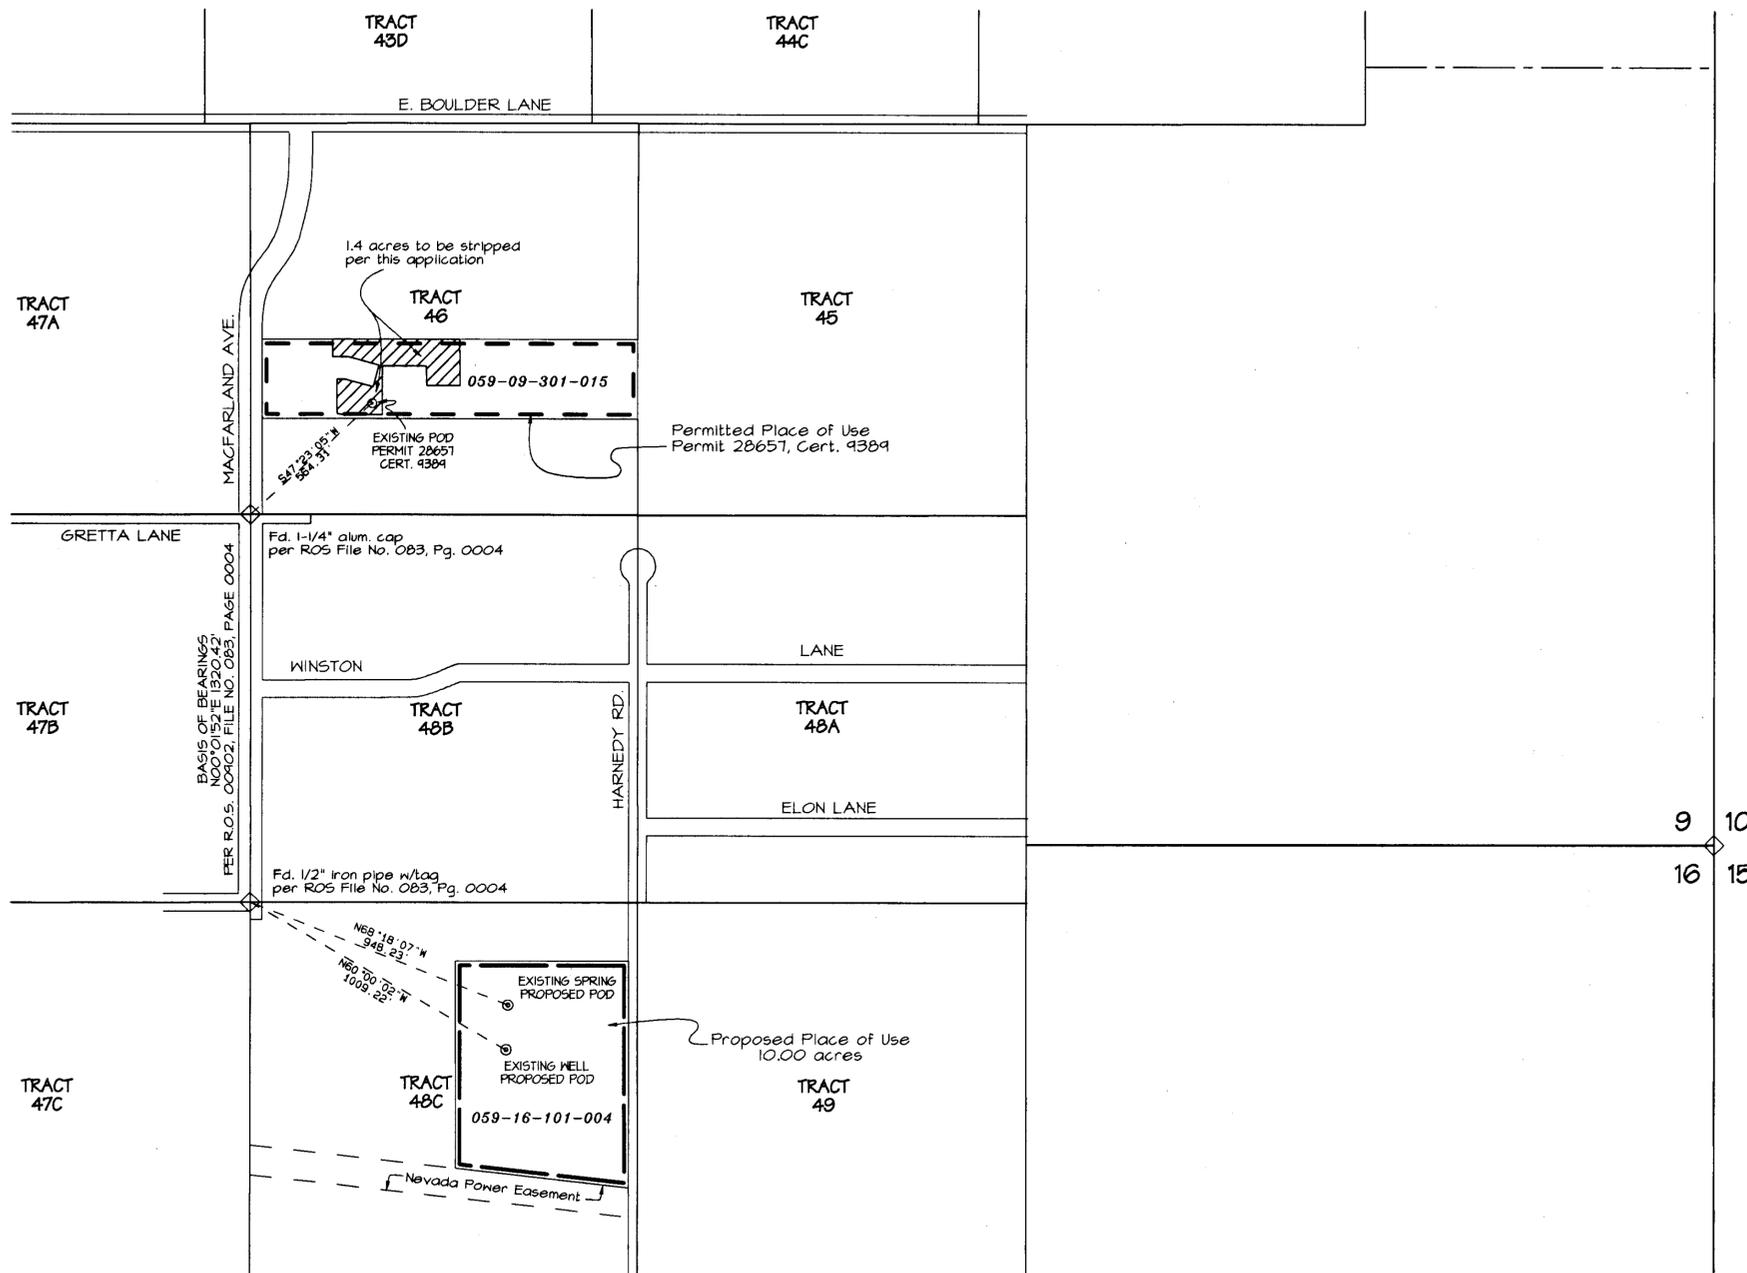

9 10
16 15

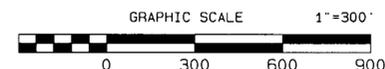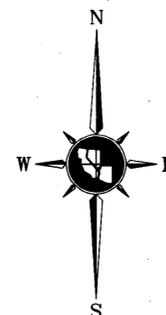

BASIS OF BEARINGS


The Basis of Bearings for this map is identical to Record of Survey Map 00402, File No. 83, Page 0004 in the Official Records of Clark County, Nevada; the easterly line of Sect. Tract 47-B, Township 15 South, Range 56 East, taken as N00°01'52"E.

LEGEND

	IMPROVED ROAD		AREA BEING REMOVED FROM IRRIGATION PER THIS APPLICATION
	PERMITTED PLACE OF USE		SECTION LINE
	PARCEL LINE		TRACT LINE
	16TH LINE		POINT OF DIVERSION TIE
	QUARTER SECTION LINE		POINT OF DIVERSION, AS DESCRIBED
	EXISTING PLSS CORNER (AS DESCRIBED)		PROPOSED PLACE OF USE
			CLARK COUNTY ASSESSOR'S PARCEL NO.

059-09-301-015

STATE ENGINEER'S USE

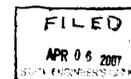

TRI STATE SURVEYING, LTD

1925 E. PRATER WAY
SPARKS, NEVADA 89434
(775) 358-9491 * FAX: (775) 358-3664

JOB 05619.01.RM

RRM

MAP TO ACCOMPANY APPLICATION TO CHANGE THE POINT OF DIVERSION AND PLACE OF USE UNDER A PORTION OF PERMIT NO. 28657, CERTIFICATE NO. 9389, FOR IRRIGATION AND DOMESTIC PURPOSES FROM AN UNDERGROUND SOURCE AND APPLICATION TO APPROPRIATE WATER FOR IRRIGATION PURPOSES FROM AN UNNAMED SPRING BY

JAMES E FISHER, JR.

WITHIN CLARK COUNTY, NEVADA

POD IN NW NW 16, T.16S., R.56E. 5/4/2006

57-11111 9-1197 9302

74127 74126