


NE 1/4 SECTION 12, T. 21S., R. 53E.,
M.D.B. & M. NYE COUNTY

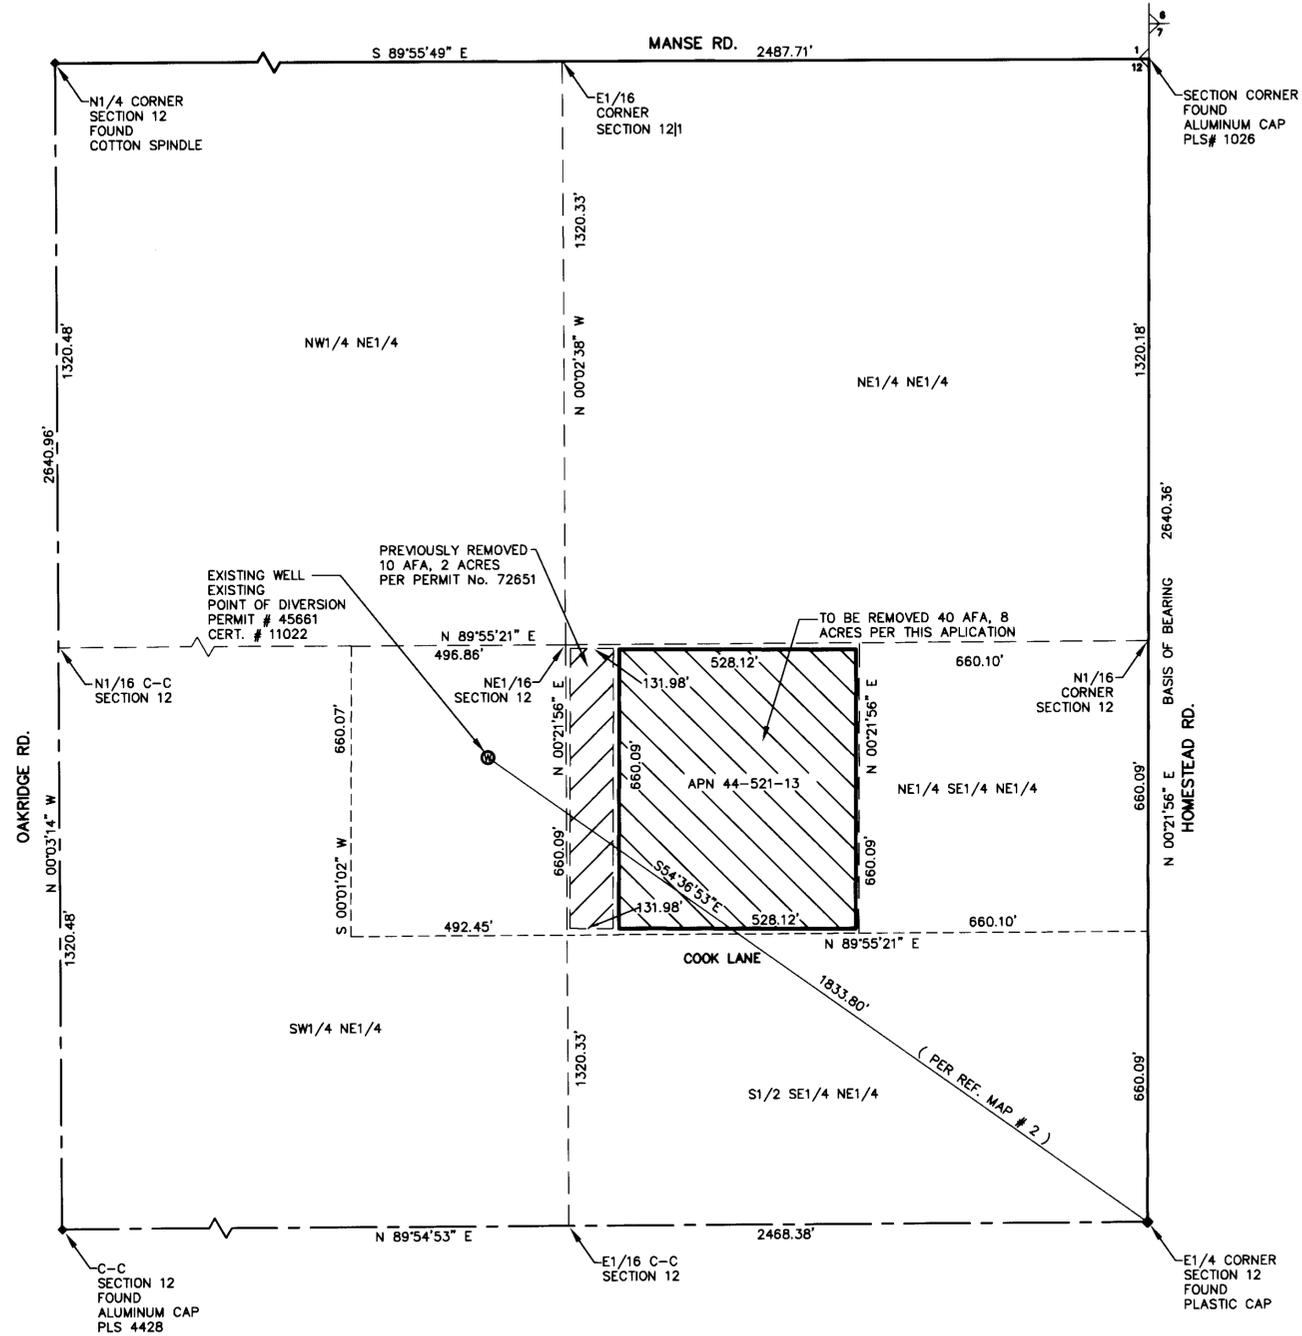

SURVEYOR'S CERTIFICATE:

STATE OF NEVADA }
COUNTY OF NYE } SS

I, DAVID A. RICHARDS, BEING FIRST DULY SWORN, DEPOSE AND SAY THAT THIS MAP, CONSISTING OF 1 SHEET, NUMBERED SHEET 1 OF 2, HAS BEEN CORRECTLY DRAWN TO THE DESIGNATED SCALE FROM FIELD NOTES OF A SURVEY MADE BY ME, OR UNDER MY SUPERVISION AND DIRECTION, BETWEEN THE 13th OF MARCH, 2006 AND THE 15th OF MARCH, 2006; THAT IT TRULY AND CORRECTLY REPRESENTS THE EXISTING LOCATION AND EXTENT OF THE WORKS USED TO DIVERT WATER FROM UNDERGROUND, IN THE COUNTY OF NYE, STATE OF NEVADA, BY MID VALLEY ENTERPRISES, LLC FOR QUASI-MUNICIPAL USE PURPOSES. THAT THE EXISTING POINT OF DIVERSION, THE APPROXIMATE LOCATION AND SIZE OF THE DIVERTING CHANNEL OR OTHER WORKS OR STREAMS WHICH ARE CROSSED BY, OR CONNECTED WITH THE SAID WORKS, ARE FULLY AND CORRECTLY DESIGNATED THEREON.

David A. Richards MARCH 31, 2006
DAVID A. RICHARDS, NEVADA PLS 10026
WATER RIGHT SURVEYOR No. 10668

SUBSCRIBED AND SWORN TO BEFORE ME

THIS 31ST DAY OF March, 2006

Speli Hartwich
NOTARY PUBLIC IN AND FOR Nye County, Nevada

MY COMMISSION EXPIRES December 10, 2007




REFERENCE

1. PARCEL MAP FILE No. 52409 DATED: 02/06/02

BASIS OF BEARING

N00°21'56"E BEING THE BEARING OF THE EAST LINE OF THE NE 1/4 OF SEC. 12 T.21S., R53E., M.D.B.&M. OF PARCEL MAP FILE No. 52409 DATED 02/06/02, IN THE OFFICE OF THE COUNTY RECORDER, NYE COUNTY, NEVADA.

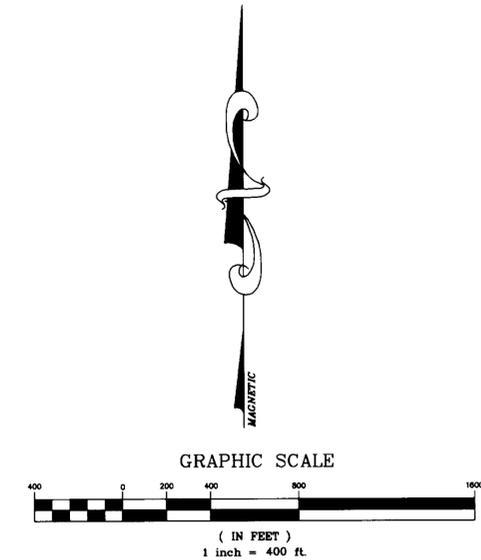

CIVILWISE SERVICES
1240 E. STATE ST., PAHRUMP, NV. 89049 (775) 751-1413

STRIP MAP IN SUPPORT OF
APPLICATION TO CHANGE P.O.D., P.O.U., &
MANNER OF USE FOR QUASI-MUNICIPAL USE
NYE COUNTY, NEVADA

PREPARED FOR:
MID VALLEY ENTERPRISES, LLC

SCALE: 1" = 400'	SHEET 1 OF 2	JOB NUMBER: 1105-14
---------------------	-----------------	------------------------

STATE ENGINEER'S USE: 74130

FILED
APR 06 2006
STATE ENGINEER'S OFFICE

03:41:11 9-2007 9302

MAP TO ACCOMPANY APPLICATION TO
CHANGE THE POINT OF DIVERSION, PLACE OF USE,
AND MANNER OF USE OF A PORTION OF WATER AS
APPROPRIATED
UNDER PERMIT #45661, CERTIFICATE #11022
FOR QUASI-MUNICIPAL USE PURPOSES
BY MID VALLEY ENTERPRISES, LLC
FROM "UNDERGROUND"
IN NYE COUNTY, NEVADA

SECTION 6, T22S, R54E
M.D.B. & M. NYE COUNTY, NEVADA

SURVEYOR'S CERTIFICATE:

STATE OF NEVADA }
COUNTY OF NYE } SS

I, DAVID A. RICHARDS, BEING FIRST DULY SWORN, DEPOSE AND SAY THAT THIS MAP, CONSISTING OF 1 SHEET, NUMBERED SHEET 2 OF 2, HAS BEEN CORRECTLY DRAWN TO THE DESIGNATED SCALE FROM FIELD NOTES OF A SURVEY MADE BY ME, OR UNDER MY SUPERVISION AND DIRECTION, BETWEEN THE 8th OF MARCH, 2006 AND THE 15th OF MARCH, 2006; THAT IT TRULY AND CORRECTLY REPRESENTS THE EXISTING LOCATION AND EXTENT OF THE WORKS USED TO DIVERT WATER FROM UNDERGROUND, IN THE COUNTY OF NYE, STATE OF NEVADA, BY MID VALLEY ENTERPRISES, LLC, FOR QUASI-MUNICIPAL USE PURPOSES; THAT THE EXISTING POINT OF DIVERSION, THE APPROXIMATE LOCATION AND SIZE OF THE DIVERTING CHANNEL OR OTHER WORKS OR STREAMS WHICH ARE CROSSED BY, OR CONNECTED WITH THE SAID WORKS, ARE FULLY AND CORRECTLY DESIGNATED THEREON.

David A. Richards March 31, 2006
DAVID A. RICHARDS, NEVADA PLS 10026 DATE:
WATER RIGHT SURVEYOR No. 1068

SUBSCRIBED AND SWORN TO BEFORE ME
THIS 31ST DAY OF March 2006
Shirley Hartwick
NOTARY PUBLIC IN AND FOR Nye County, NV
MY COMMISSION EXPIRES December 10, 2007



REFERENCE



- | | | |
|-----------------------------|-----------------|--------------------|
| 1. PARCEL MAP | FILE No. 611190 | RECORDED: 12/22/04 |
| 2. RECORD OF SURVEY | FILE No. 577454 | RECORDED: 12/00/03 |
| 3. PARCEL MAP | FILE No. 489237 | RECORDED: 03/10/00 |
| 4. BOUNDARY LINE ADJUSTMENT | FILE No. 622686 | RECORDED: 04/29/05 |

BASIS OF BEARING

N0014°16'E BEING THE WEST LINE OF SECTION 6, T. 22 S., R. 54 E., M.D.M., NYE COUNTY, NEVADA AS SHOWN ON PARCEL MAP DOC No. 611190 DATED: 12/22/04 IN THE NYE COUNTY RECORDERS OFFICE, NYE COUNTY, NEVADA



GRAPHIC SCALE

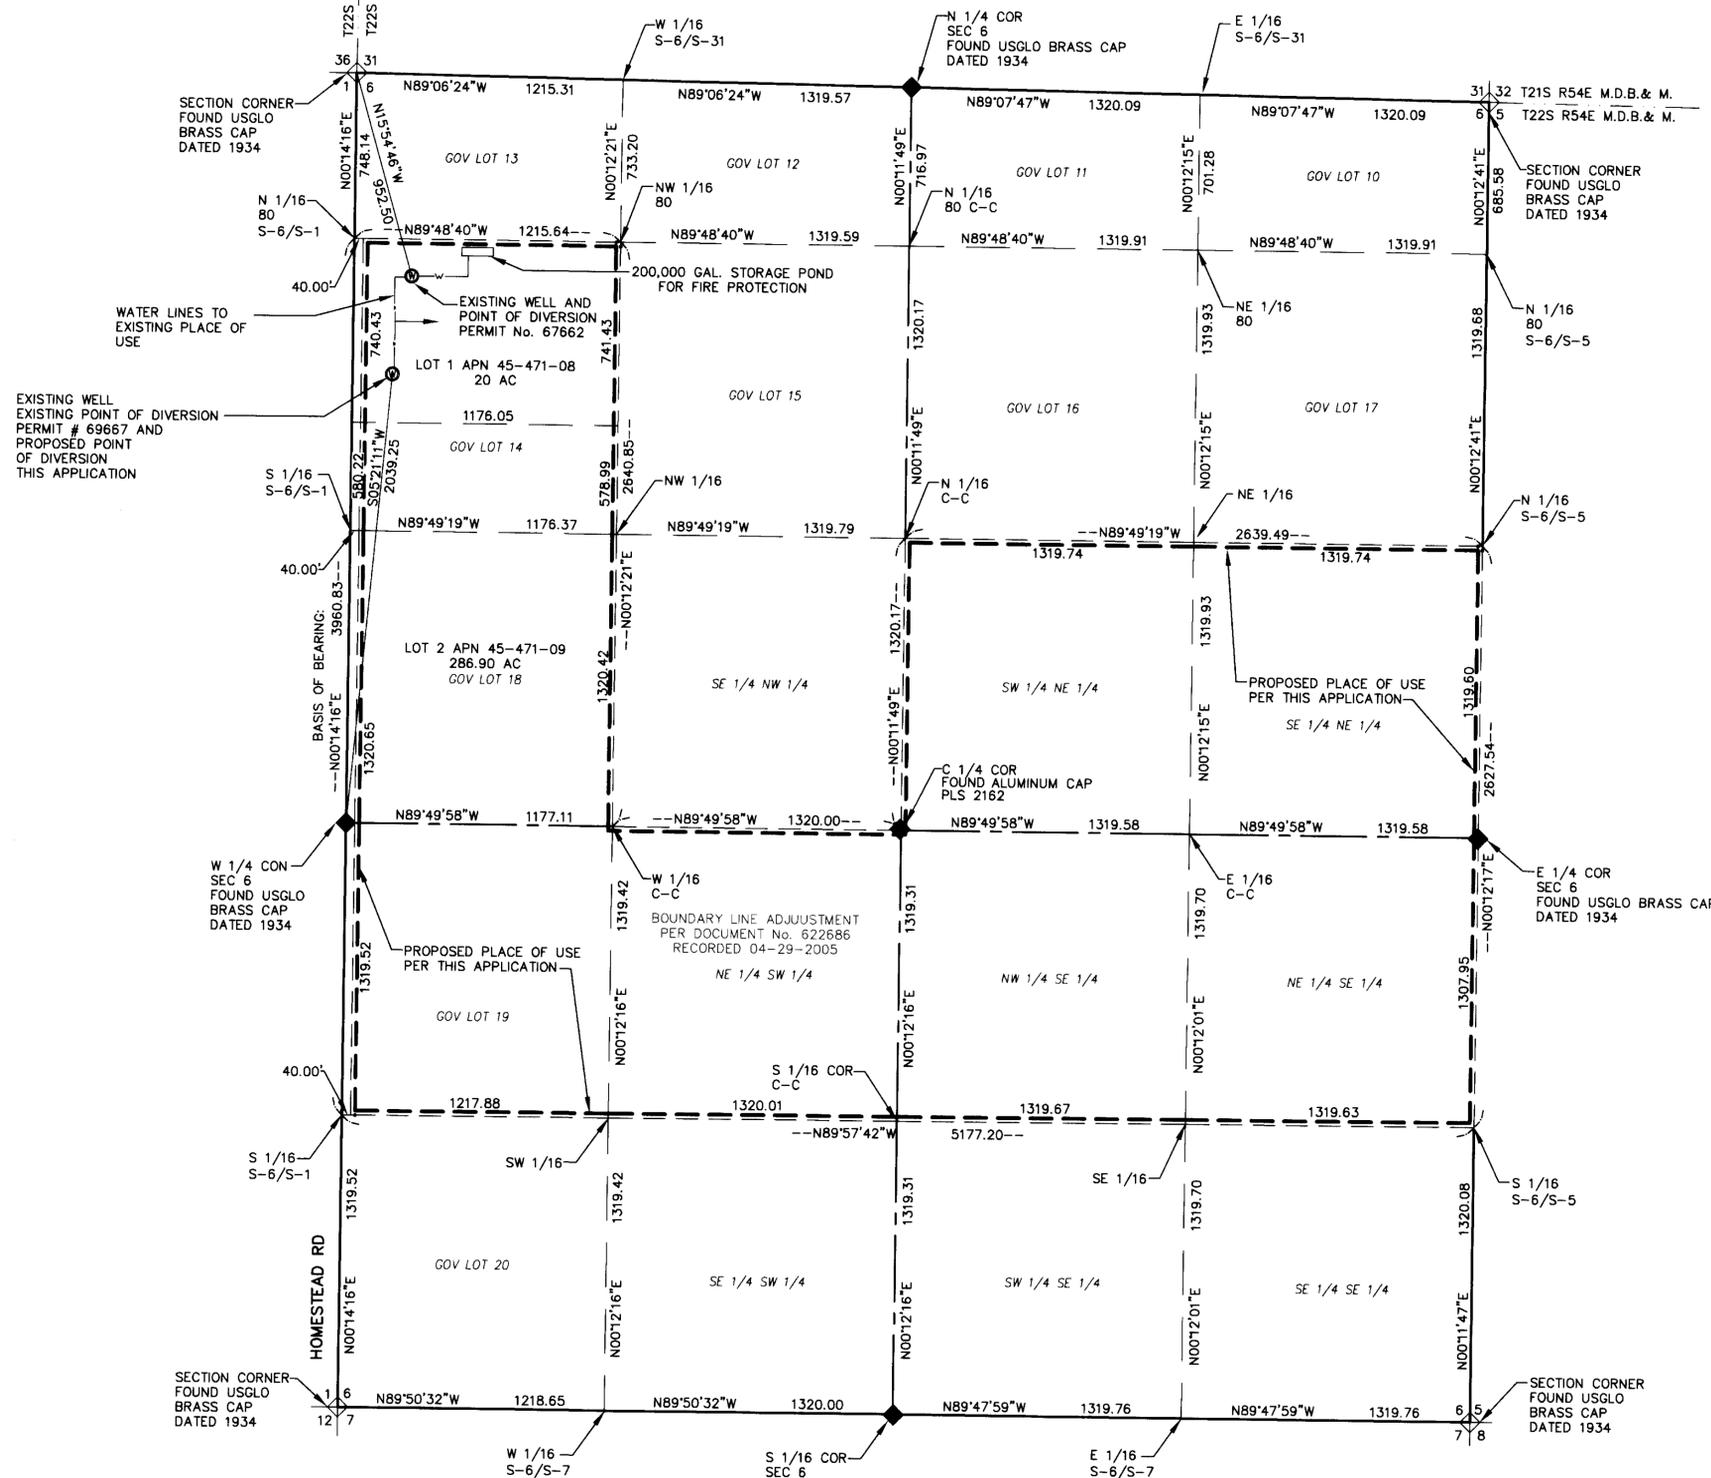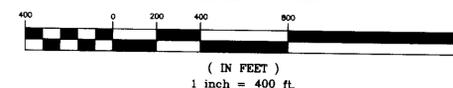

CIVIL WISE SERVICES

1240 E. STATE ST., PAHRUMP, NV. 89048 (775) 751-1413

P.O.U. MAP IN SUPPORT OF
APPLICATION TO CHANGE P.O.D., P.O.U., &
MANNER OF USE FOR QUASI-MUNICIPAL USE
NYE COUNTY, NEVADA


PREPARED FOR:
MID VALLEY ENTERPRISES, LLC

SCALE: SHEET JOB NUMBER:
1" = 400' 2 OF 2 1105-14

SUPPLEMENTAL NOTE

EXISTING PERMIT # 67662 AND # 69667 AND THIS APPLICATION WILL ALL BE SUPPLEMENTAL TO EACH OTHER AND WILL SERVICE THE SAME PLACE OF USE.

STATE ENGINEER'S USE:

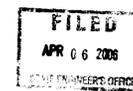

MAP TO ACCOMPANY APPLICATION TO CHANGE THE POINT OF DIVERSION, PLACE OF USE, AND MANNER OF USE OF A PORTION OF WATER AS APPROPRIATED UNDER PERMIT #45661, CERTIFICATE #11022 FOR QUASI-MUNICIPAL USE PURPOSES BY MID VALLEY ENTERPRISES, LLC FROM "UNDERGROUND" IN NYE COUNTY, NEVADA

