

LEGEND

- ◆ 1/4 CORNER (OR 1/16 CORNER) FOUND AS SHOWN
- ⊕ SECTION CORNER FOUND AS SHOWN

STATE OF NEVADA } S.S.
 COUNTY OF CLARK }



I, RICHARD J. BAUGHMAN, BEING FIRST DULY SWORN, DEPOSE AND SAY THAT THIS MAP CONSISTING OF ONE SHEET, HAS BEEN CORRECTLY DRAWN TO THE DESIGNATED SCALE FROM FIELD NOTES OF A SURVEY MADE UNDER MY SUPERVISION AND DIRECTION ON THE 15TH DAY OF JUNE, 2006 THAT IT TRULY AND CORRECTLY REPRESENTS THE LOCATION AND EXTENT OF THE WORKS USED TO DIVERT WATER FROM THE LAS VEGAS ARTESIAN BASIN, CLARK COUNTY, NEVADA BY, ARTESIAN INVESTMENTS FOR COMMERCIAL PURPOSES UNDER PERMIT NO. 63457 CERTIFICATE NO. 16131, AND IS CORRECTLY SHOWN HEREON, THAT THE EXISTING PLACE OF USE UNDER PERMIT NO. 63457, AND THE POINT OF DIVERSION AND PLACE OF USE APPLIED FOR UNDER THIS APPLICATION TO CHANGE THE POINT OF DIVERSION PLACE OF USE AND MANNER OF USE OF A PORTION OF THE WATER UNDER PERMIT NO. 63457 CERTIFICATE NO. 16131, ARE CORRECTLY DESIGNATED HEREON, AND THAT THE LANDS UPON WHICH THE WATER APPROPRIATED UNDER APPLICATION AND PERMIT NO. 63457 CERTIFICATE NO. 16131 ARE TO BE USED IS ACCURATELY OUTLINED HEREON AND SAID LANDS ARE OWNED OR CONTROLLED BY THE APPLICANT.



RICHARD J. BAUGHMAN
 STATE WATER RIGHTS SURVEYOR
 CERTIFICATE NO. 350


SUBSCRIBED AND SWORN TO BEFORE ME THE 28TH DAY OF JUNE, 2006.
 STATE OF NEVADA } S.S.
 COUNTY OF CLARK }

Carole Levy
 CAROLE LEVY
 FOR SAID COUNTY AND STATE
 MY APPOINTMENT EXPIRES AUGUST 19, 2006

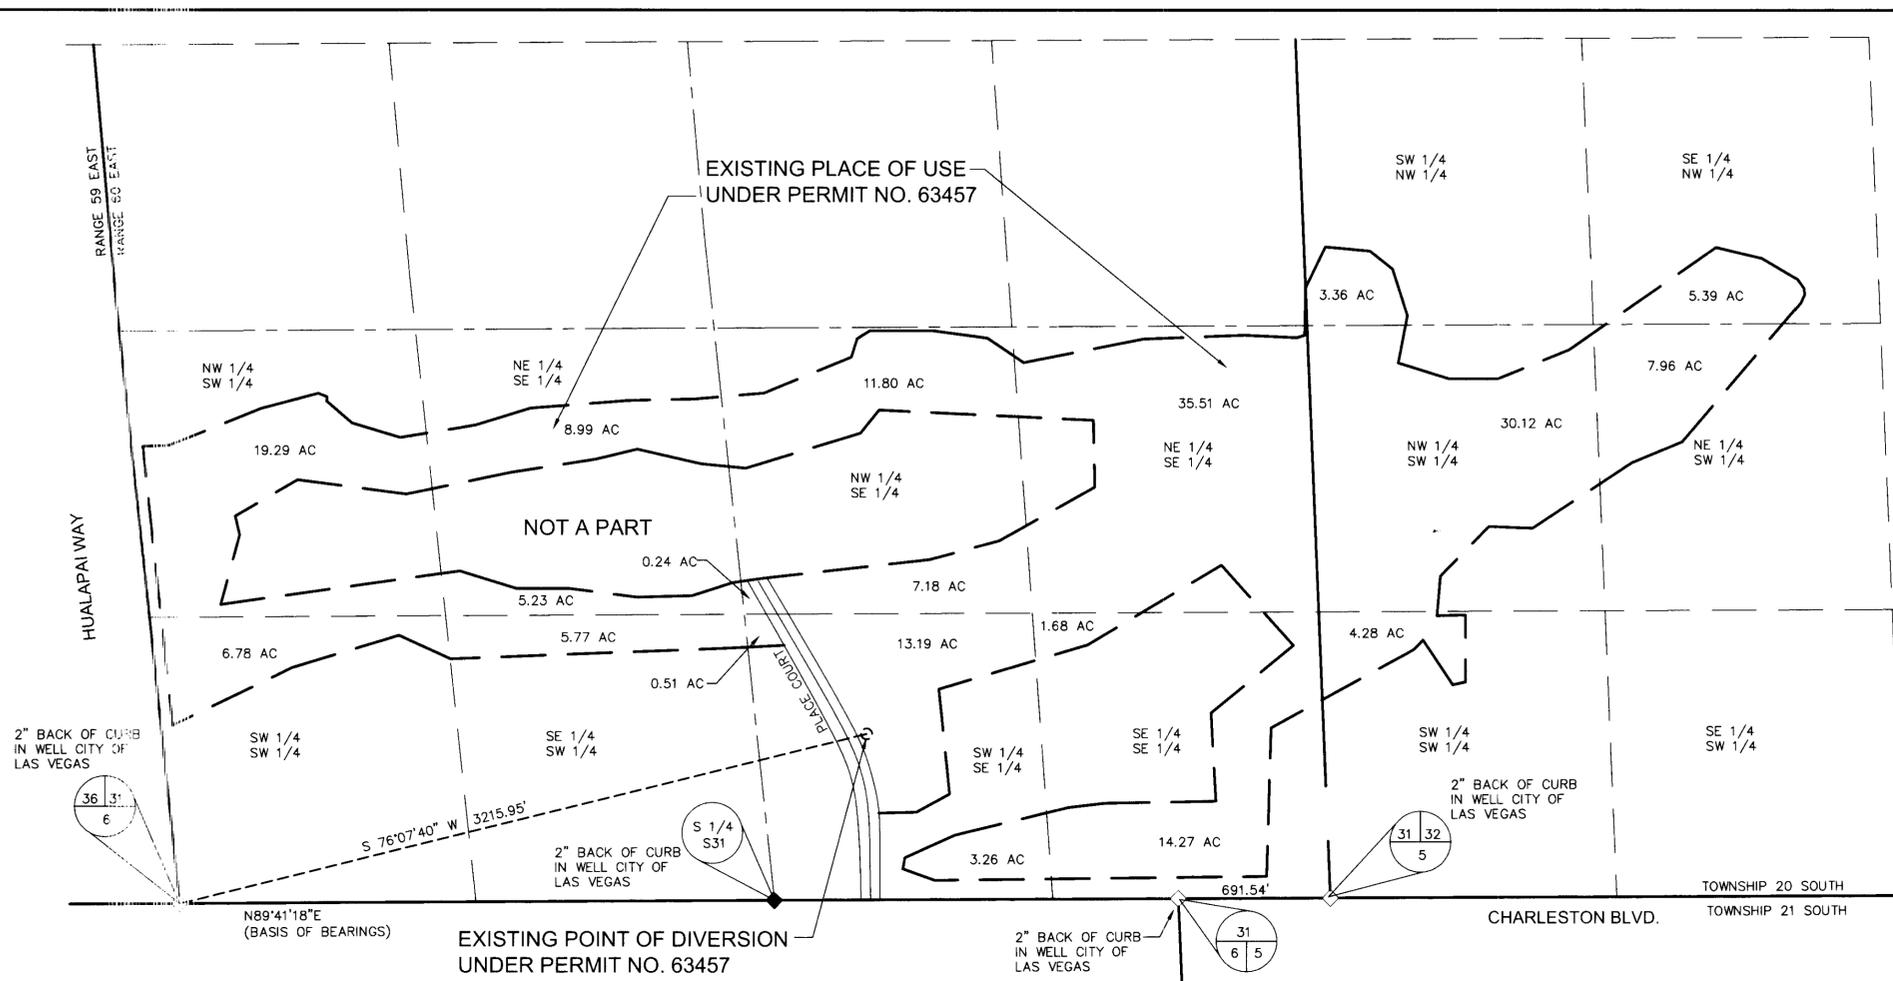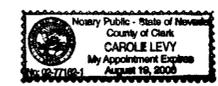

EXISTING PLACE OF USE
 A PORTION OF SECTION 31 AND A PORTION OF WEST HALF (W 1/2) OF SECTION 32
 TOWNSHIP 20 SOUTH, RANGE 60 EAST, M.D.B.&M. CLARK COUNTY, NEVADA

BASIS OF BEARING
 NORTH 89°41'18" EAST - THE SOUTH LINE OF THE SOUTHWEST QUARTER OF SECTION 31 AND WEST HALF SECTION 32, TOWNSHIP 20 SOUTH, RANGE 60 EAST, M.D.B.&M., AS SHOWN ON RECORD OF PLAT MAP IN BOOK 83, PAGE 57, OFFICIAL RECORDS, CLARK COUNTY, NEVADA.

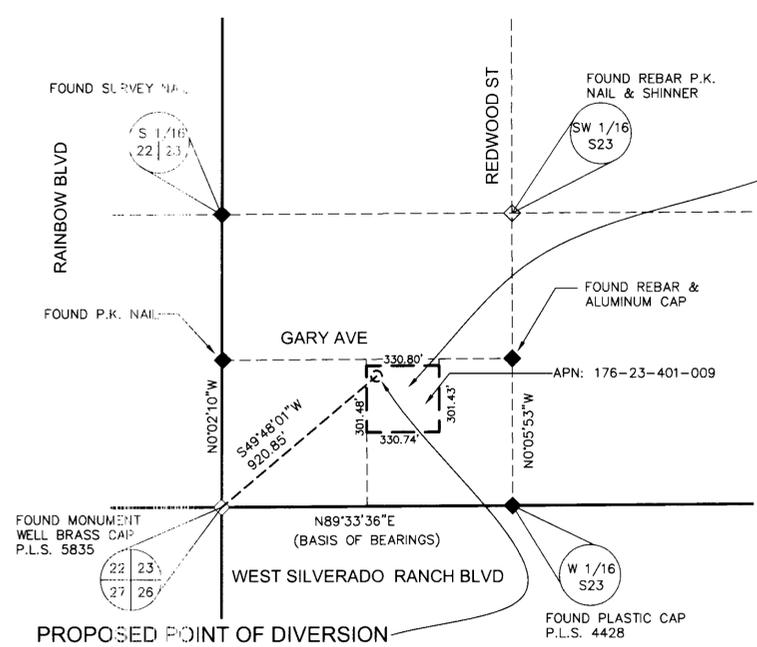

PROPOSED PLACE OF USE UNDER PERMIT NO. 63457 CERTIFICATE NO. 16131

BASIS OF BEARING
 NORTH 89°33'36" EAST BEING OF BEARING OF THE SOUTH LINE OF THE SOUTHWEST QUARTER (SE 1/4) OF THE SOUTHWEST QUARTER (SW 1/4) OF SECTION 23, TOWNSHIP 22 SOUTH, RANGE 60 EAST, M.D.M. AS SHOWN ON A MAP ON FILE IN THE CLARK COUNTY, NEVADA RECORDER'S OFFICE AS FILE 80, PAGE 23 OF SURVEYS.

PROPOSED PLACE OF USE
 A PORTION OF THE SOUTHWEST QUARTER (SW 1/4) OF THE SOUTHWEST QUARTER (SW 1/4) OF SECTION 23 TOWNSHIP 22 SOUTH, RANGE 60 EAST, M.D.B.&M., CLARK COUNTY, NEVADA

STATE ENGINEER'S USE

7/12/06 - with Prod & Plan mislabeled w/ 63457

74236

MAP TO ACCOMPANY AN APPLICATION TO CHANGE THE POINT OF DIVERSION, PLACE OF USE AND MANNER OF USE OF A PORTION OF THE WATER APPROPRIATED UNDER PERMIT NUMBER 63457 CERTIFICATE NUMBER 16131

BY: ARTESIAN INVESTMENTS
 FOR: COMMERCIAL PURPOSES
 FROM: THE LAS VEGAS ARTESIAN BASIN CLARK COUNTY, NEVADA