

STATE OF NEVADA,
 COUNTY OF ELKO


} SS.

I, CAROL MARCHIO, BEING FIRST DULY SWORN, DEPOSE AND SAY THAT THIS MAP, CONSISTING OF 1 SHEET, HAS BEEN CORRECTLY DRAWN TO THE DESIGNATED SCALE FROM A GLOBAL POSITIONING SYSTEM (G.P.S.) SURVEY MADE BY ME, OR UNDER MY SUPERVISION AND DIRECTION, BETWEEN THE 20 SEPTEMBER 2002, AND THE 13 NOVEMBER 2003, THAT IT TRULY AND CORRECTLY REPRESENTS THE PROPOSED LOCATION AND EXTENT OF THE WORKS USED TO DIVERT WATER FROM NORTH WILDHORSE WELL No. 3, IN ELKO COUNTY, NEVADA, BY THE UNITED STATES DEPARTMENT OF THE INTERIOR, BUREAU OF LAND MANAGEMENT, QUASI-MUNICIPAL PURPOSES. THAT THE PROPOSED POINT OF DIVERSION, THE APPROXIMATE LOCATION AND SIZE OF THE DIVERTING CHANNEL OR OTHER CONDUIT, THE PLACE AND MANNER OF USE, AND THE LOCATION AND NAMES OF ALL OTHER WORKS OR STREAMS WHICH ARE CROSSED BY, OR CONNECTED WITH THE SAID WORKS ARE FULLY AND CORRECTLY DESIGNATED THEREON.

Carol E. Marchio
 STATE WATER RIGHT SURVEYOR NO. 771

SUBSCRIBED AND SWORN TO BEFORE ME THIS 15th DAY OF June, 2006
 NOTARY PUBLIC IN AND FOR ELKO COUNTY, NEVADA.

Joseph D. Lemons

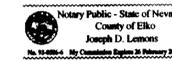


BASIS OF BEARING WAS DETERMINED FROM THE INVERSE BETWEEN GEOGRAPHIC COORDINATES AND IS REFERENCED TO THE TRUE MERIDIAN. GEOGRAPHIC COORDINATE VALUES (NAD 83) WERE OBTAINED BY DIRECT G.P.S. OBSERVATIONS. G.P.S. COORDINATE VALUES HAVE AN ACCURACY OF ±2 METERS.

GEODETIC COORDINATE VALUES


NORTH WILDHORSE WELL No. 3
 LAT. 41° 41' 31.19" N.
 LONG. 115° 49' 20.77" W.
 CALC. FROM EXISTING WELL OF THE SAME GPS SURVEY
 NORTH QUARTER COR. SEC. 19, T. 44 N., R. 55 E., M.D.M.
 LAT. 41° 42' 12.261" N.
 LONG. 115° 49' 18.806" W.
 SOUTH QUARTER COR. SEC. 19, T. 44 N., R. 55 E., M.D.M.
 LAT. 41° 41' 20.083" N.
 LONG. 115° 49' 18.577" W.




T. 44 N., R. 55 E., MDM

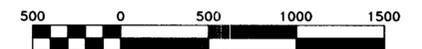

SCALE 1" = 500'

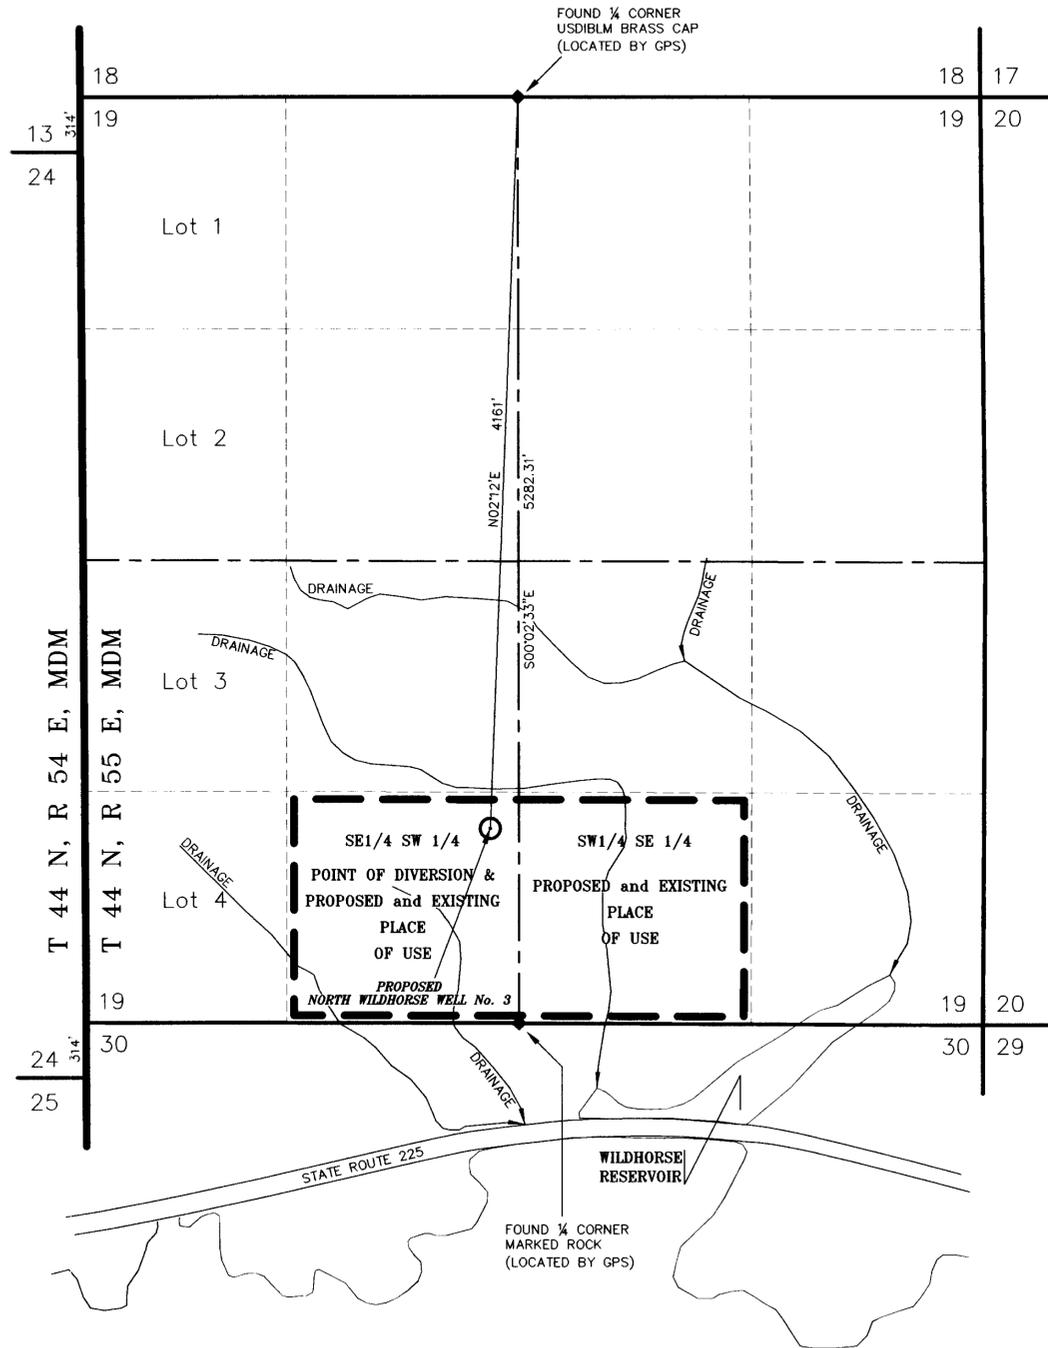

STATE ENGINEER'S USE

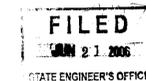

MAP TO ACCOMPANY APPLICATION TO
 CHANGE THE POINT OF DIVERSION
 UNDER PERMIT 52344, CERTIFICATE 13061
 FOR: QUASI - MUNICIPAL PURPOSES
 BY: U.S. DEPARTMENT OF THE INTERIOR
 BUREAU OF LAND MANAGEMENT
 FROM: NORTH WILDHORSE WELL No. 3
 IN: ELKO COUNTY, NEVADA

U.S. DEPARTMENT OF THE INTERIOR
 BUREAU OF LAND MANAGEMENT
 ELKO FIELD OFFICE, NEVADA
 DRAWING NO.
 NV-010-7250.10-337