

STATE OF NEVADA } S.S.
 COUNTY OF CARSON }

I, DENNIS W. SMITH, BEING FIRST DULY SWORN, DEPOSE AND SAY THAT SITE INSPECTIONS HAVE BEEN MADE BY ME, OR UNDER MY SUPERVISION AND DIRECTION, BETWEEN 1st MARCH, 2005 AND 11th MARCH, 2005; THAT THE LOCATION OF EACH REFERENCE MONUMENT HAS BEEN VERIFIED BY SITE INSPECTION; THAT THE POINT OF DIVERSION AND PLACE OF USE SITES HAVE BEEN INSPECTED; THAT THIS MAP CONSISTING OF 1 SHEET HAS BEEN CORRECTLY DRAWN TO THE DESIGNATED SCALE FROM SURVEYING CALCULATION NOTES PREPARED BY ME, OR UNDER MY SUPERVISION AND DIRECTION, RELYING UPON ANALYSIS OF RECORDED SURVEY MAPS AND OTHER RECORDED SURVEYING DOCUMENTS IN THE OFFICE OF THE NEVADA STATE ENGINEER, THE LYON COUNTY RECORDER AND THE LYON COUNTY ASSESSOR; THAT THIS MAP TRULY AND CORRECTLY REPRESENTS THE EXISTING LOCATION AND EXTENT OF THE WORKS USED TO DIVERT WATER FROM AN UNDERGROUND SOURCE, IN LYON COUNTY, NEVADA, BY LYON COUNTY FOR QUASI-MUNICIPAL PURPOSES; THAT THE EXISTING POINT OF DIVERSION, THE APPROXIMATE LOCATION AND SIZE AND NAMES OF ALL OTHER WORKS OR STREAMS WHICH ARE CROSSED BY, OR CONNECTED WITH THE SAID WORKS ARE FULLY AND CORRECTLY DESIGNATED THEREON.



STATE WATER RIGHT SURVEYOR No. 1065
 NV P.E. 10152

SUBSCRIBED AND SWORN TO BEFORE ME ON THIS 9 DAY OF May, 2006.

Sandra L. Winshell
 NOTARY PUBLIC IN AND FOR THE STATE OF NEVADA
 MY COMMISSION EXPIRES 11-04-06




LEGEND

- EXISTING PLACE OF USE (266 ACRES)
- EXISTING POINT OF DIVERSION PERMIT 23685
- ◇ FOUND SECTION CORNER PER PERMIT 23685
- ◆ FOUND 1/4 SECTION CORNER
- ⊙ EXISTING POINT OF DIVERSION PERMIT 26729
- [Pattern] AREA TO BE STRIPPED BY THIS APPLICATION
 1.25 ACRES
 1.05 ACRES
 0.20 ACRES
- [Pattern] AREA TO BE STRIPPED BY APPLICATION 73394
 3.75 ACRES
- [Pattern] AREA TO BE STRIPPED BY APPLICATION 72932
 35.533 ACRES
- [Pattern] AREA TO BE STRIPPED BY APPLICATION 71536
 2.3 ACRES & 1.38 ACRES
- [Pattern] AREA TO BE RELINQUISHED BY PERMIT 23685-R01
 1.515 ACRES
- [Pattern] AREA STRIPPED BY APPLICATION 71484 & 71485 (10 Ac. U/G), APPLICATION 71486 (3 Ac. - CRC 749) AND APPLICATION 71487 (7 Ac. - CRC 750).

AREAS LISTED AS SHOWN

- [Pattern] - 2.45 ACRES (9.8 AFA) REMAIN UNDER TENBROEK
- [Pattern] - 2.50 ACRES (10.0 AFA) REMAIN UNDER CARSON TAHOE HOSPITAL
- [Pattern] - 0.50 ACRES (2.0 AFA) REMAIN UNDER GOLD CREEK DEVELOPMENT
- [Pattern] - 1.50 ACRES (6.0 AFA) REMAIN UNDER DAYTON FLYER, LLC

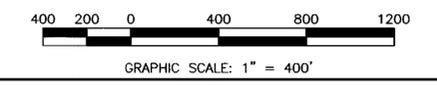

Permit No.	Acreage	Place of Use	Pro rata Diversion
23685 ¹	0.20 Ac.	Beginning in the Northwest corner of the SW 1/4 of the NW 1/4 of S7 T16N R22E; thence S01°37'30"W for 740.00 feet; thence S89°06'20"E for 11.78 feet; thence N01°37'30"E for 740.00 feet; thence N89°06'20"W for 11.78 feet; to the Point of Beginning, the area being 0.20 Acres, all in the SW 1/4 of the NW 1/4 of S7 T16N R22E.	.0334 cfs
23685 ¹	1.05 Ac.	Beginning at the Southwest corner of said Parcel 1; thence N32°50'19"W for 660.00 feet to the True Point of Beginning; thence S89°03'50"E for 643.91 feet; thence S20°18'30"W for 145.05 feet; thence S11°56'47"W for 5.51 feet; thence N75°36'47"W for 611.52 feet, to the True Point of Beginning, the area being 1.05 Acres, all in the SE 1/4 of the SE 1/4 of S12 T16N R21E.	.018 cfs
23685 ¹	1.25 Ac.	Beginning at the SW corner of said Parcel 1; thence N32°50'19"W for 660.00 feet to the True Point of Beginning; thence S77°26'42"E for 735.05 feet; thence S37°14'29"W for 34.21 feet; thence S20°18'30"W for 152.55 feet; thence N89°03'50"W for 643.91 feet, to the True Point of Beginning, the area being 1.25 Acres, all in the SE 1/4 of the SE 1/4 of S12 T16N R21E.	.021 cfs

¹ Non-supplemental to Carson River surface water rights

BASIS OF BEARING:

SOUTH LINE OF THE NW 1/4 SECTION 12, T. 16 N., R. 21 E., M.D.B.&M. BEING N. 89°51'47" W., PER MAP FILED IN SUPPORT OF APPLICATION 71536.

REFERENCE DOCUMENTS

MAP FILED IN SUPPORT OF APPLICATION 23685 & 71536 ON FILE IN THE OFFICE OF THE NEVADA STATE ENGINEER.

PARCEL MAP DOCUMENT No. 319360 ON FILE IN THE OFFICE OF THE LYON COUNTY RECORDER.

ASSESSORS PARCEL MAP 06-11 ON FILE IN THE OFFICE OF THE LYON COUNTY ASSESSOR.

EXISTING POINT OF DIVERSION & PLACE OF USE
 PORTION OF THE SW 1/4 NE 1/4, SE 1/4 NE 1/4, NE 1/4 SE 1/4, NW 1/4 SE 1/4, SE 1/4 SE 1/4,
 SECTION 12, T. 16 N., R. 21 E., M.D.B.&M.
 AND PORTION OF NW 1/4 NW 1/4, NE 1/4 NW 1/4, NW 1/4 NE 1/4, NE 1/4 NE 1/4,
 SW 1/4 NE 1/4, SE 1/4 NW 1/4, SW 1/4 NW 1/4, NW 1/4 SW 1/4, NE 1/4 SW 1/4, SECTION 7,
 T. 16 N., R. 22 E., M.D.B.&M.

STATE ENGINEER'S USE

FILED
 MAY 09 2006
 STATE ENGINEER'S OFFICE


MAP

TO ACCOMPANY APPLICATION TO CHANGE THE POINT OF DIVERSION, PLACE AND MANNER OF USE OF A PORTION OF WATER AS APPROPRIATED UNDER PERMIT 23685, CERTIFICATE 8451

FOR: QUASI-MUNICIPAL PURPOSES
 BY: LYON COUNTY
 FROM: UNDERGROUND SOURCE

LYON COUNTY

NEVADA

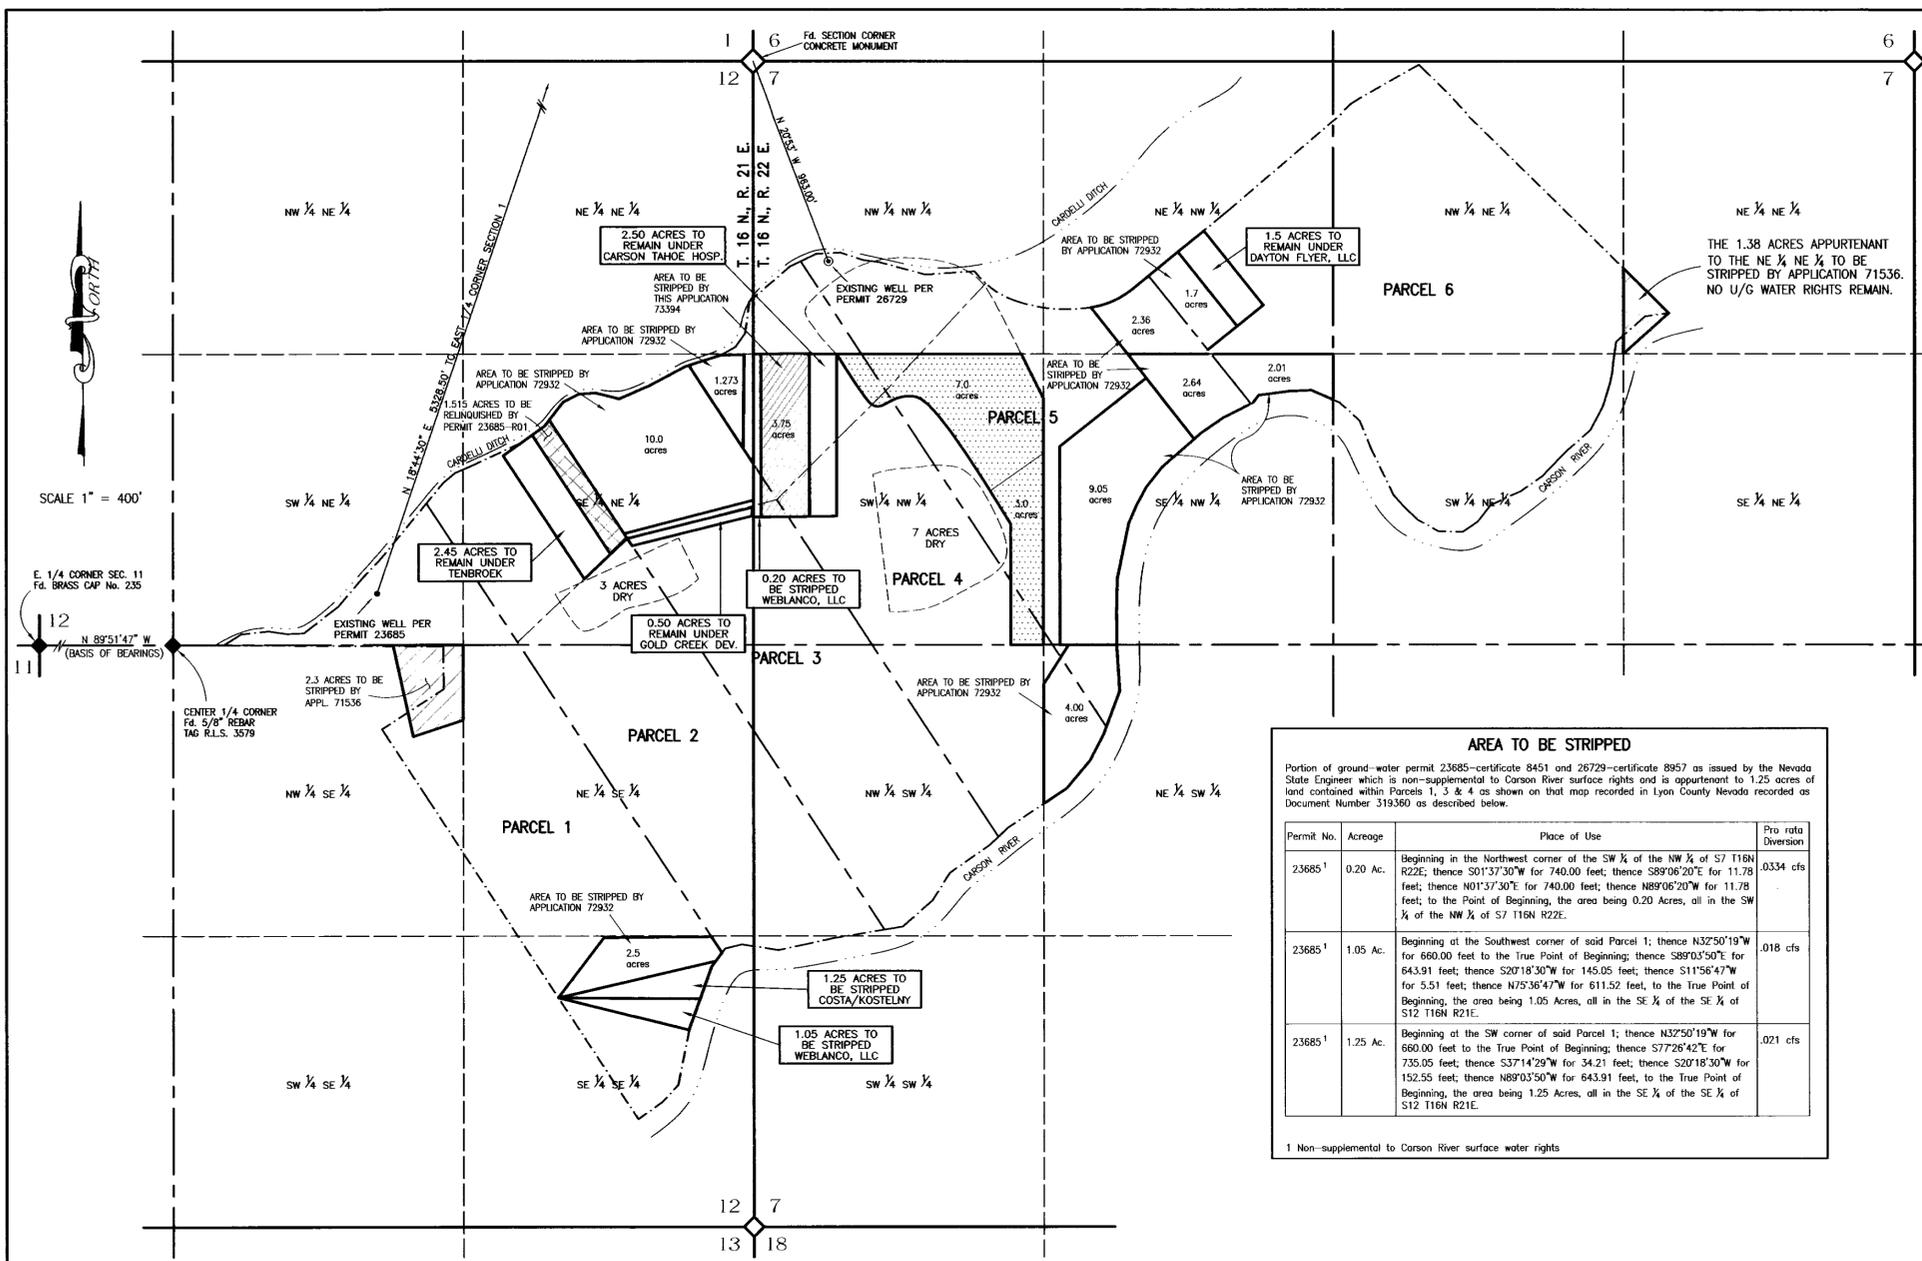

SCALE 1" = 400'


E. 1/4 CORNER SEC. 11
 Fd. BRASS CAP No. 235

N. 89°51'47" W.
 (BASIS OF BEARINGS)

CENTER 1/4 CORNER
 Fd. 5/8" REBAR
 TAG R.L.S. 3579


WESTERN
 ENGINEERING & SURVEYING SERVICES
 3032 SILVER SAGE DRIVE
 CARSON CITY, NEVADA 89701
 (775) 884-3200 FAX (775) 884-3211
 e-mail: westang@nvlbell.net

WESTERN
 ENGINEERING & SURVEYING SERVICES
 3032 SILVER SAGE DRIVE
 CARSON CITY, NEVADA 89701
 (775) 884-3200 FAX (775) 884-3211

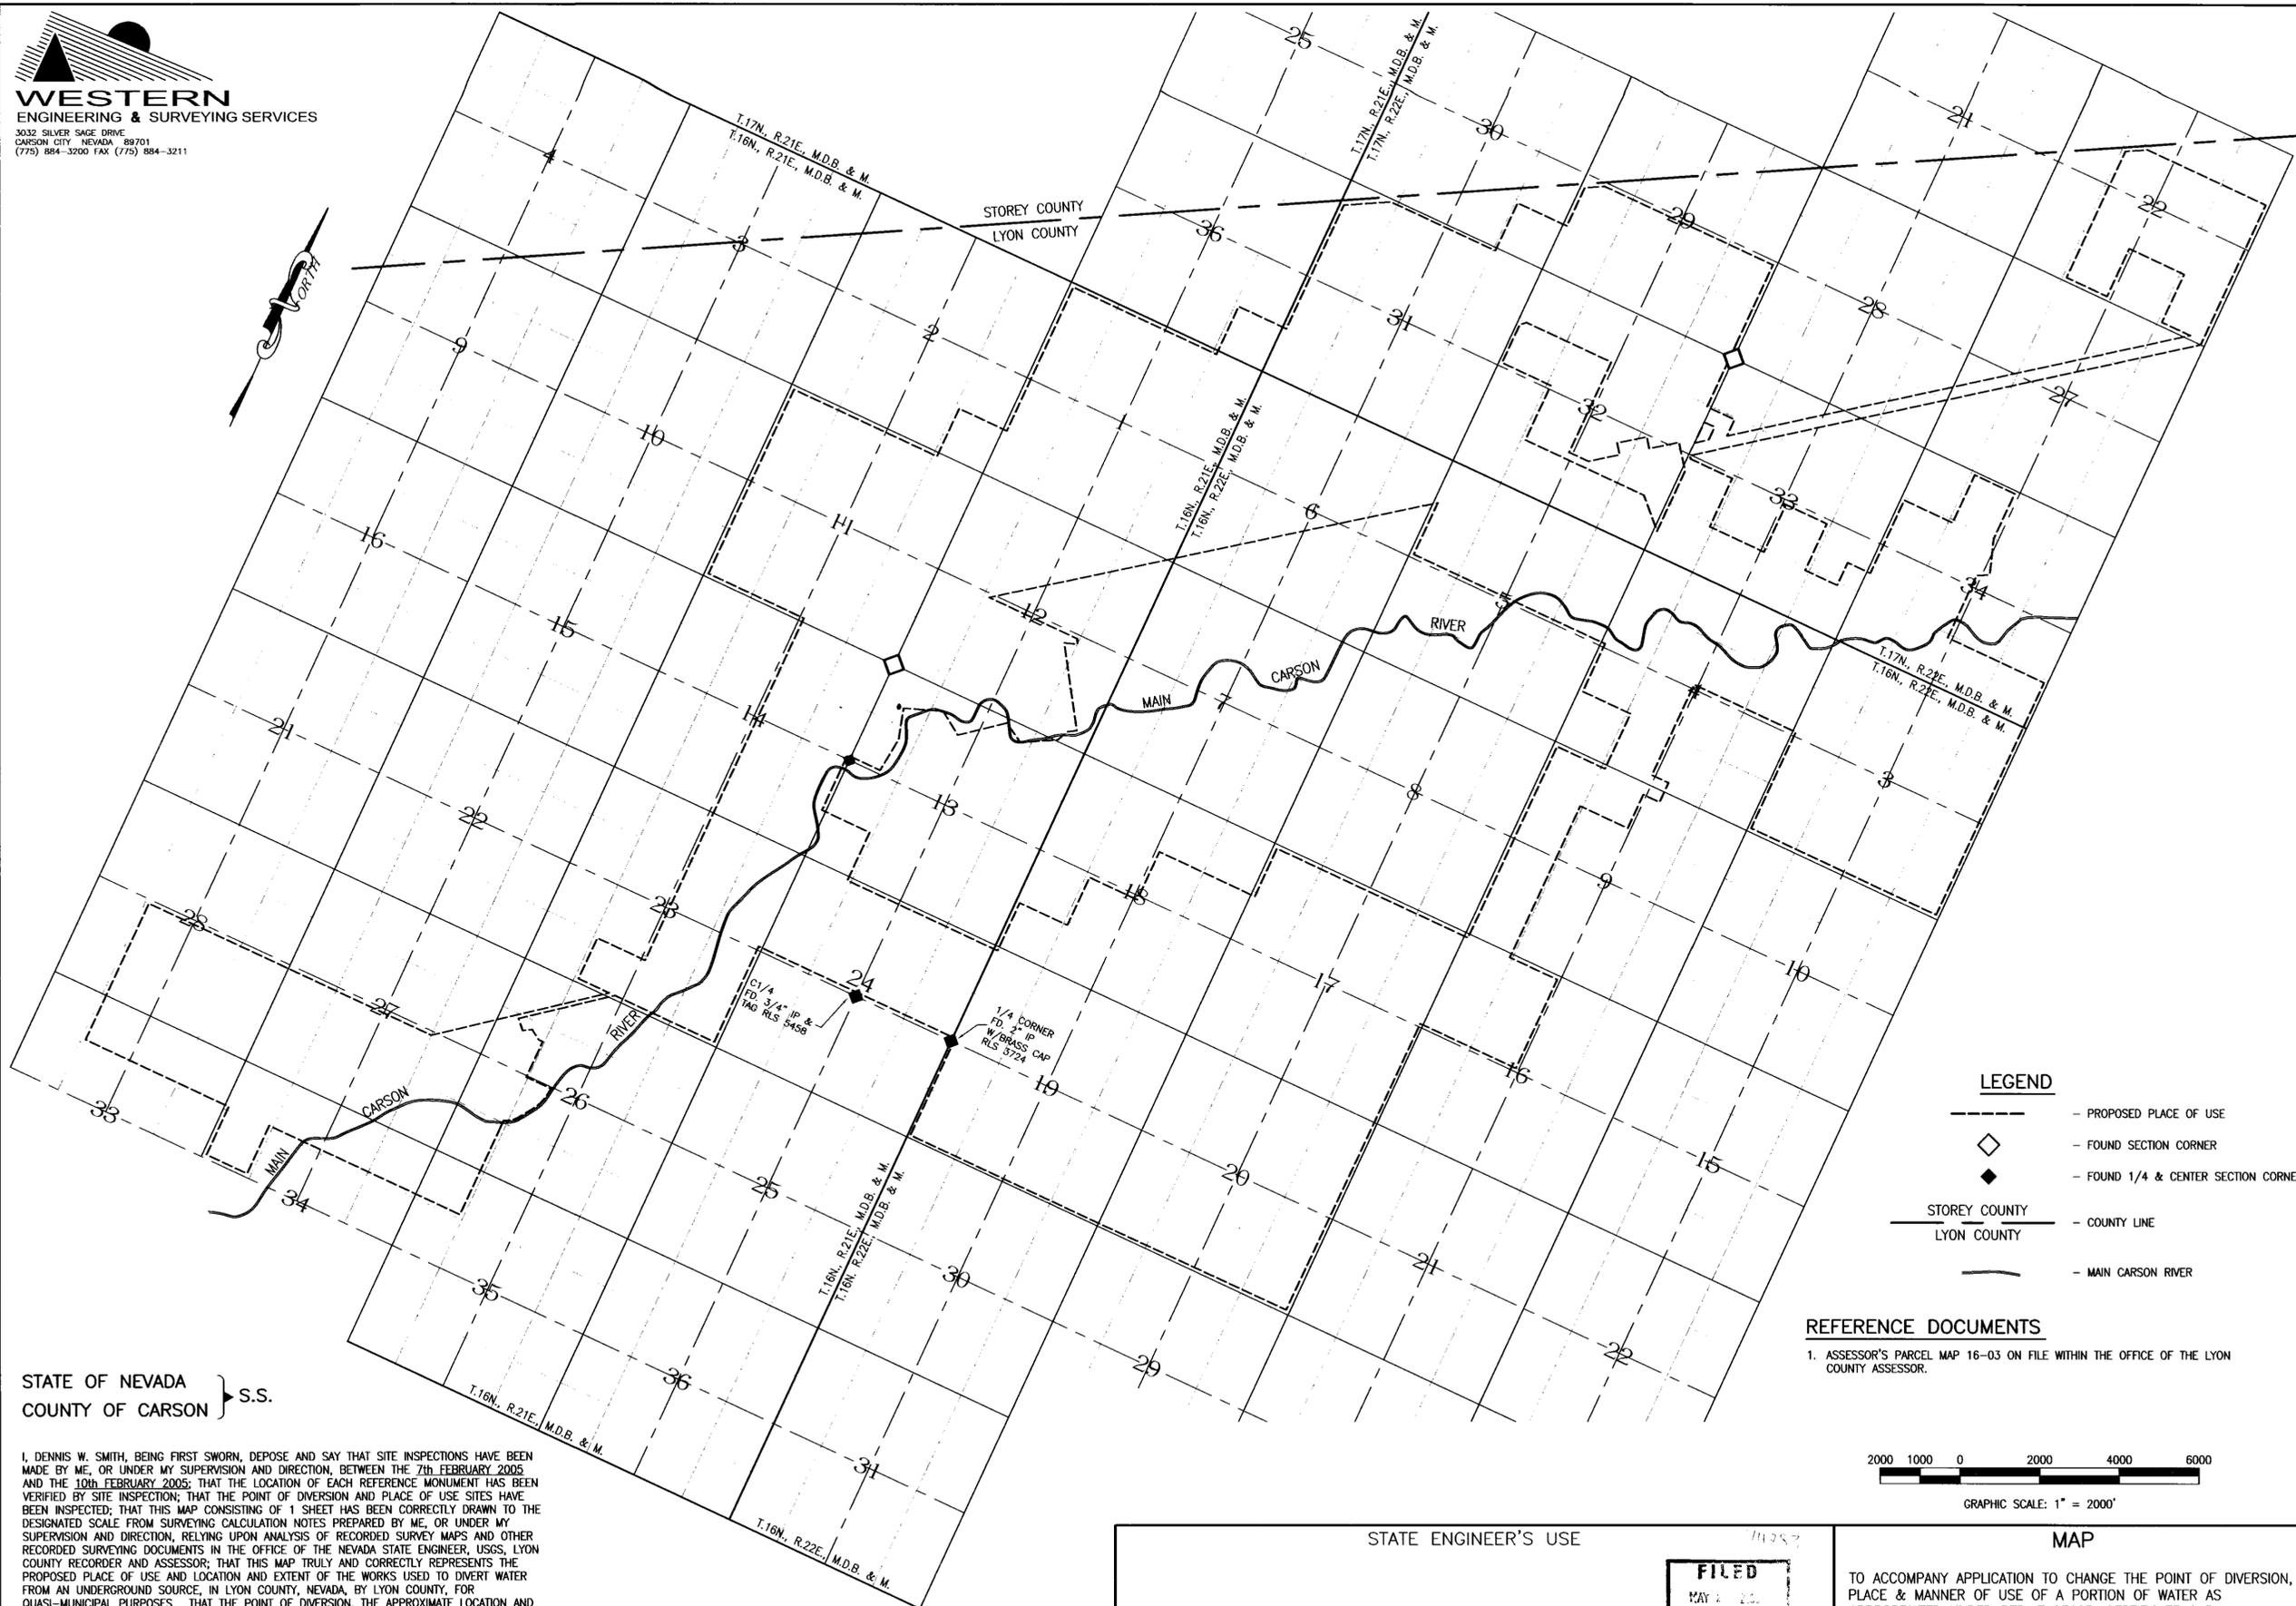

STATE OF NEVADA } S.S.
 COUNTY OF CARSON }

I, DENNIS W. SMITH, BEING FIRST SWORN, DEPOSE AND SAY THAT SITE INSPECTIONS HAVE BEEN MADE BY ME, OR UNDER MY SUPERVISION AND DIRECTION, BETWEEN THE 7th FEBRUARY 2005 AND THE 10th FEBRUARY 2005; THAT THE LOCATION OF EACH REFERENCE MONUMENT HAS BEEN VERIFIED BY SITE INSPECTION; THAT THE POINT OF DIVERSION AND PLACE OF USE SITES HAVE BEEN INSPECTED; THAT THIS MAP CONSISTING OF 1 SHEET HAS BEEN CORRECTLY DRAWN TO THE DESIGNATED SCALE FROM SURVEYING CALCULATION NOTES PREPARED BY ME, OR UNDER MY SUPERVISION AND DIRECTION, RELYING UPON ANALYSIS OF RECORDED SURVEY MAPS AND OTHER RECORDED SURVEYING DOCUMENTS IN THE OFFICE OF THE NEVADA STATE ENGINEER, USGS, LYON COUNTY RECORDER AND ASSESSOR; THAT THIS MAP TRULY AND CORRECTLY REPRESENTS THE PROPOSED PLACE OF USE AND LOCATION AND EXTENT OF THE WORKS USED TO DIVERT WATER FROM AN UNDERGROUND SOURCE, IN LYON COUNTY, NEVADA, BY LYON COUNTY, FOR QUASI-MUNICIPAL PURPOSES. THAT THE POINT OF DIVERSION, THE APPROXIMATE LOCATION AND SIZE OF THE DIVERTING CHANNEL OR OTHER CONDUIT, AND THE LOCATION AND NAMES OF ALL OTHER WORKS OR STREAMS WHICH ARE CROSSED BY, OR CONNECTED WITH THE SAID WORKS AND THE BOUNDARY AREA IS FULLY AND CORRECTLY DESIGNATED THEREON.

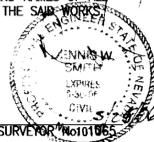

SUBSCRIBED AND SWORN TO BEFORE ME ON THIS 25 DAY OF May, 2006.



Andra S. Kincaid
 NOTARY PUBLIC IN AND FOR Douglas COUNTY, NEVADA
 MY COMMISSION EXPIRES 11-04-06


STATE WATER RIGHT SURVEYOR 10152
 NV P.E. 10152

LEGEND


- PROPOSED PLACE OF USE
- FOUND SECTION CORNER
- FOUND 1/4 & CENTER SECTION CORNER
- STOREY COUNTY
- LYON COUNTY
- COUNTY LINE
- MAIN CARSON RIVER

REFERENCE DOCUMENTS

1. ASSESSOR'S PARCEL MAP 16-03 ON FILE WITHIN THE OFFICE OF THE LYON COUNTY ASSESSOR.

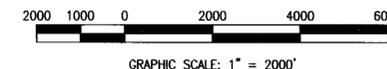

STATE ENGINEER'S USE

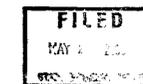

MAP

TO ACCOMPANY APPLICATION TO CHANGE THE POINT OF DIVERSION, PLACE & MANNER OF USE OF A PORTION OF WATER AS APPROPRIATED UNDER PERMIT 23685, CERTIFICATE 8451.

FOR: QUASI-MUNICIPAL PURPOSES
 BY: LYON COUNTY

FROM: UNDERGROUND SOURCE

LYON COUNTY

NEVADA