

SURVEYOR'S CERTIFICATE:

STATE OF NEVADA }
 COUNTY OF NYE } SS

I, DAVID A. RICHARDS, BEING FIRST DULY SWORN, DEPOSE AND SAY THAT THIS MAP, CONSISTING OF 1 SHEET, NUMBERED SHEET 1 OF 1, HAS BEEN CORRECTLY DRAWN TO THE DESIGNATED SCALE FROM FIELD NOTES OF A SURVEY MADE BY ME, OR UNDER MY SUPERVISION AND DIRECTION, BETWEEN THE 15th OF MARCH, 2006 AND THE 17th OF MARCH, 2006 THAT IT TRULY AND CORRECTLY REPRESENTS THE PROPOSED LOCATION AND EXTENT OF THE WORKS USED TO DIVERT WATER FROM UNDERGROUND, IN THE COUNTY OF CLARK, STATE OF NEVADA, BY JOHN KAMJORN ZEIGLER, FOR COMMERCIAL AND DOMESTIC USE PURPOSES. THAT THE EXISTING POINT OF DIVERSION, THE APPROXIMATE LOCATION AND SIZE OF THE DIVERTING CHANNEL OR OTHER WORKS OR STREAMS WHICH ARE CROSSED BY, OR CONNECTED WITH THE SAID WORKS, ARE FULLY AND CORRECTLY DESIGNATED THEREON.

David A. Richards April 17, 2006
 DAVID A. RICHARDS, NEVADA PLS 10026

THIS 12th DAY OF April, 2006
Kelli Hartwick
 NOTARY PUBLIC IN AND FOR Nye County Nevada
 MY COMMISSION EXPIRES December 10, 2007





REFERENCE

1. GENERAL LAND OFFICE MAP #2426 DATED OCTOBER 6, 1933 FILED IN WASHINGTON D.C.

BASIS OF BEARING

N89°56'00"W BEING THE BEARING OF THE NORTH LINE OF THE NE 1/4 OF SEC. 5 T.25S., R57E., M.D.B&M. AS SHOWN ON DEPARTMENT OF THE INTERIOR GENERAL LAND OFFICE MAP # 2426 DATED OCTOBER 6, 1933 FILED IN WASHINGTON D.C.

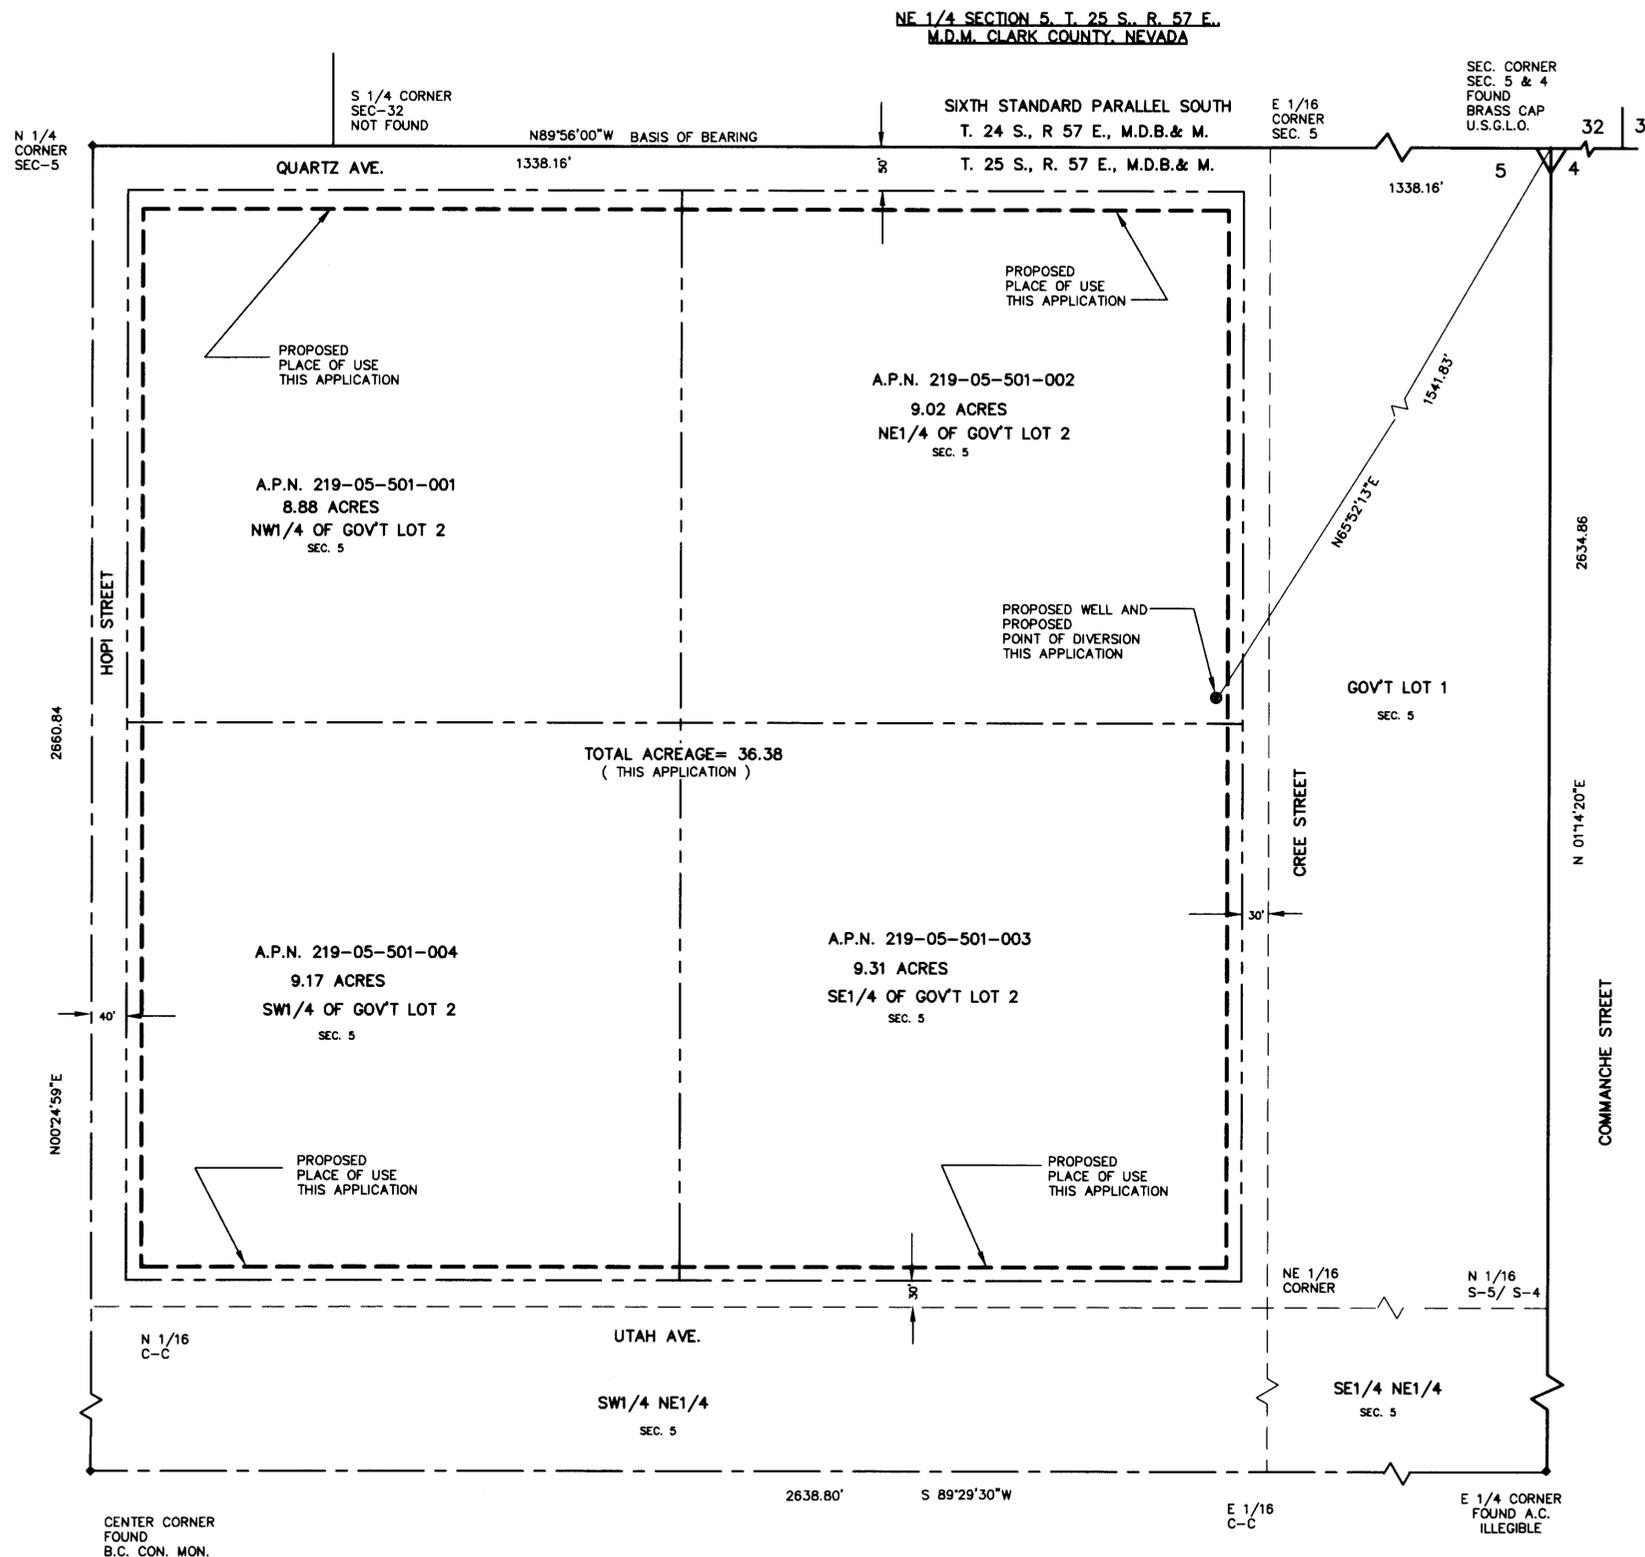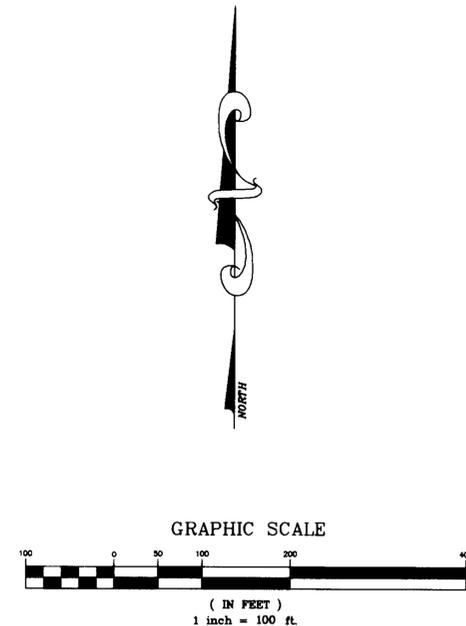

CIVILWISE SERVICES LLC
 1240 E STATE ST. STE 101, PAHRUMP, NV. 89048 (775)751-1413

P.O.U. MAP IN SUPPORT OF
 APPLICATION TO CHANGE POD & POU
 FOR COMMERCIAL AND DOMESTIC USE
 CLARK COUNTY, NEVADA

PREPARED FOR:
JOHN KAMJORN ZEIGLER

SCALE: 1" = 100'
 SHEET 1 OF 1
 JOB NUMBER: 106-68

STATE ENGINEER'S USE 74313

6/2/06 - KE - Changes the manner of use also.

FILED
 MAY 18 2006
 STATE ENGINEER

MAP TO ACCOMPANY APPLICATION TO CHANGE THE POINT OF DIVERSION AND PLACE OF USE OF A PORTION APPROPRIATED UNDER PERMIT No. 50579, FOR COMMERCIAL AND DOMESTIC USE BY JOHN KAMJORN ZEIGLER FROM UNDERGROUND WELL IN CLARK COUNTY, NEVADA