

STATE OF NEVADA } S.S.
 COUNTY OF CARSON }

I, DENNIS W. SMITH, BEING FIRST DULY SWORN, DEPOSE AND SAY THAT SITE INSPECTIONS HAVE BEEN MADE BY ME, OR UNDER MY SUPERVISION AND DIRECTION, BETWEEN 9th MAY, 2006 AND 10th MAY, 2006; THAT THE LOCATION OF EACH REFERENCE MONUMENT HAS BEEN VERIFIED BY SITE INSPECTION; THAT THE POINT OF DIVERSION AND PLACE OF USE SITES HAVE BEEN INSPECTED; THAT THIS MAP CONSISTING OF 1 SHEET HAS BEEN CORRECTLY DRAWN TO THE DESIGNATED SCALE FROM SURVEYING CALCULATION NOTES PREPARED BY ME, OR UNDER MY SUPERVISION AND DIRECTION, RELYING UPON ANALYSIS OF RECORDED SURVEY MAPS AND OTHER RECORDED SURVEYING DOCUMENTS IN THE OFFICE OF THE NEVADA STATE ENGINEER, THE LYON COUNTY ASSESSOR AND LYON COUNTY RECORDER; THAT THIS MAP TRULY AND CORRECTLY REPRESENTS THE EXISTING LOCATION AND EXTENT OF THE WORKS USED TO DIVERT WATER FROM AN UNDERGROUND SOURCE, IN LYON COUNTY, NEVADA, BY MAURICE W. SULLIVAN AND KATHRYN CROSBY, TRUSTEES OF THE SULLIVAN/CROSBY TRUST DATED APRIL 21, 2003, FOR QUASI-MUNICIPAL PURPOSES; THAT THE EXISTING POINT OF DIVERSION, THE APPROXIMATE LOCATION AND SIZE AND NAMES OF ALL OTHER WORKS OR STREAMS WHICH ARE CROSSED BY, OR CONNECTED WITH THEREON, ARE FULLY AND CORRECTLY DESIGNATED THEREON.



STATE WATER RIGHT SURVEY NO. 1065
 NV P.E. 10152

SUBSCRIBED AND SWORN TO BEFORE ME ON THIS 28 DAY OF July, 2006



Melanie Kay Forrester
 NOTARY PUBLIC IN AND FOR THE COUNTY OF DOUGLAS, NEVADA.
 MY COMMISSION EXPIRES September 30, 2008

REFERENCE DOCUMENTS


- ASSESSOR'S PARCEL MAP 15-19
- DIVISION OF LAND MAP FOR LEROY LAND DEVELOPMENT CORPORATION, RECORDED AS DOCUMENT No. 43716 ON FILE WITHIN THE OFFICE OF THE LYON COUNTY RECORDER.

BASIS OF BEARING:

SOUTH LINE OF THE SE 1/4 SECTION 31, T. 18 N., R. 24 E., M.D.B.&M. BEING N. 89°46' W., 2646.74' (M) PER DIVISION OF LAND MAP FOR LEROY LAND DEVELOPMENT CORPORATION, RECORDED AS DOCUMENT No. 43716 ON FILE WITHIN THE OFFICE OF THE LYON COUNTY RECORDER.

LEGEND

- ⊙ - PROPOSED POINT OF DIVERSION
- ◆ - FOUND 1/4 SECTION CORNER
- ◇ - FOUND SECTION CORNER

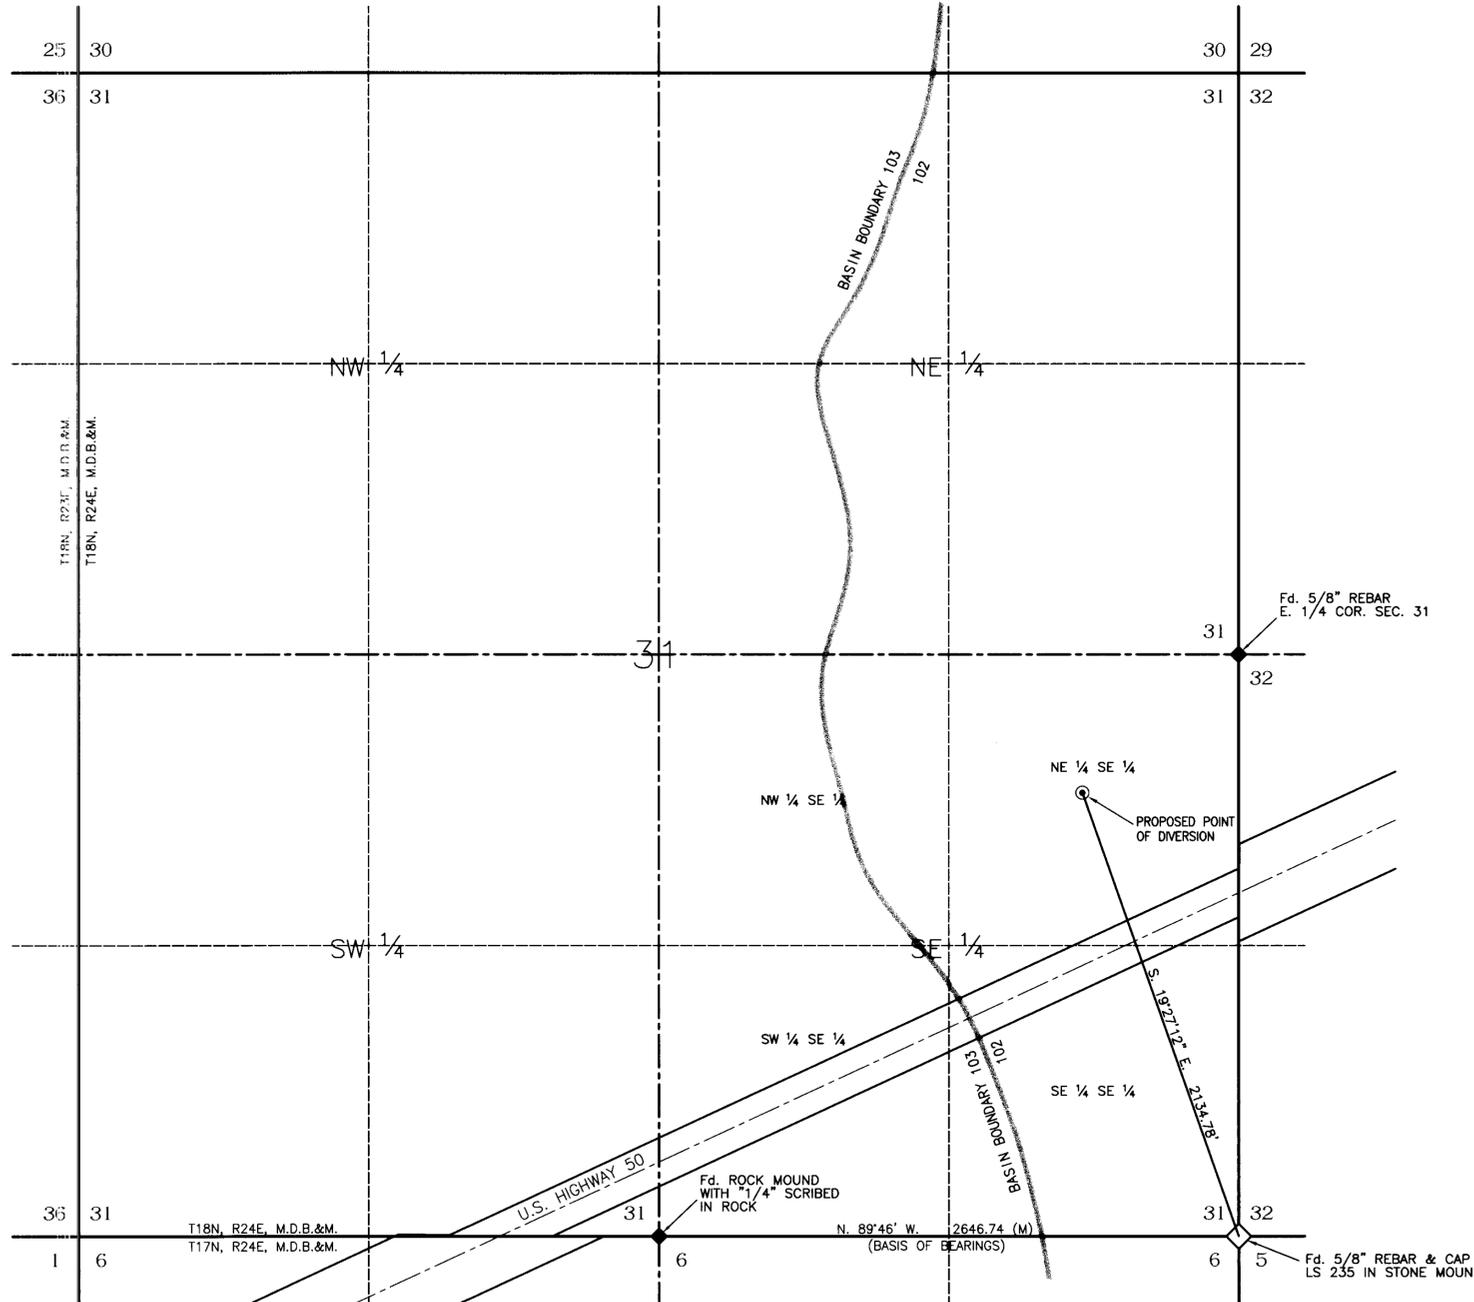

PROPOSED POINT OF DIVERSION
 PORTION OF THE NE 1/4 SE 1/4 SECTION 31, T. 18 N., R. 24 E., M.D.B.&M.



WESTERN
 ENGINEERING & SURVEYING SERVICES
 3032 SILVER SAGE DRIVE
 CARSON CITY, NEVADA 89701
 (775) 884-3200 FAX (775) 884-3211
 e-mail: admin@westernengineering.us

STATE ENGINEER'S USE

FILED
 AUG 03 2006
 STATE ENGINEER'S OFFICE

MAP



TO ACCOMPANY APPLICATION TO CHANGE THE POINT OF DIVERSION, PLACE AND MANNER OF USE OF A PORTION OF WATER AS APPROPRIATED UNDER PERMIT 26778, CERTIFICATE 9347

FOR: QUASI-MUNICIPAL PURPOSES
 BY: MAURICE W. SULLIVAN AND KATHRYN CROSBY,
 TRUSTEES OF THE SULLIVAN/CROSBY TRUST
 DATED APRIL 21, 2003
 FROM: UNDERGROUND SOURCE

LYON COUNTY

NEVADA

74372

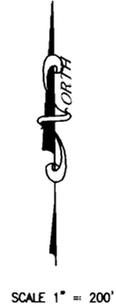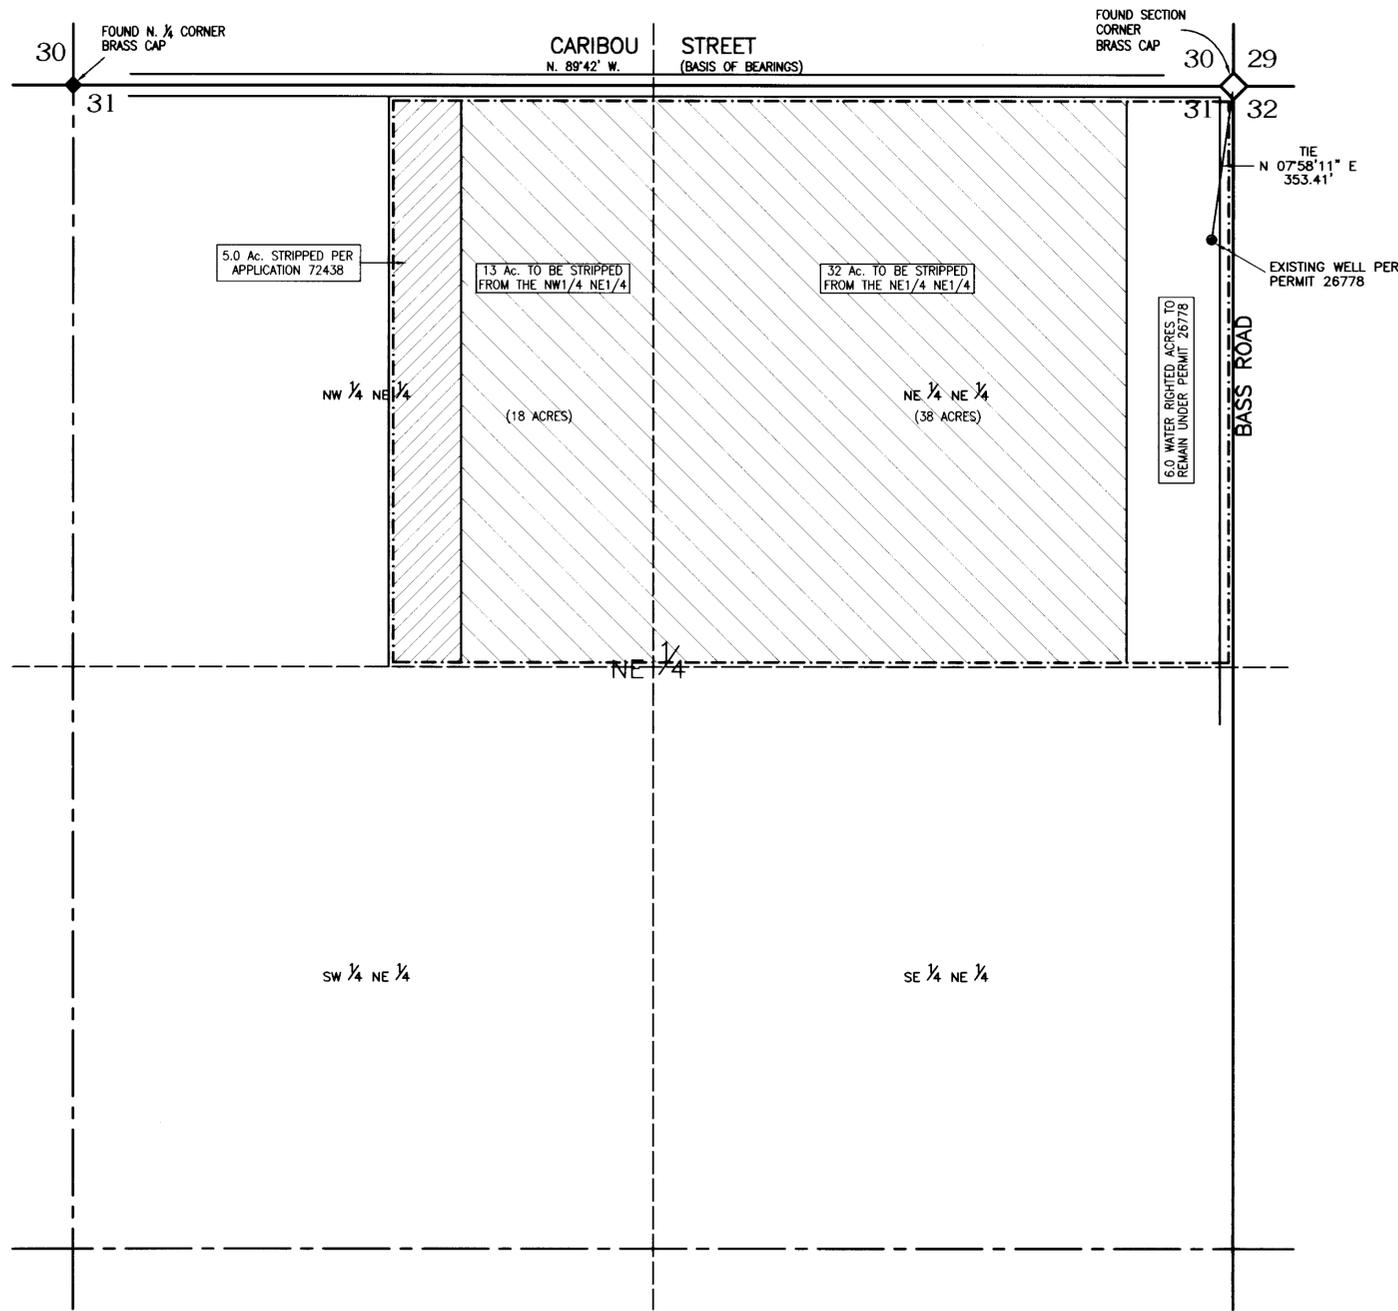

SCALE 1" = 200'

EXISTING POINT OF DIVERSION & PLACE OF USE

PORTION OF THE N 1/2 NE 1/4 SECTION 31, T. 17 N., R. 25 E., M.D.B.&M.

STATE OF NEVADA } S.S.
COUNTY OF CARSON }

I, DENNIS W. SMITH, BEING FIRST DULY SWORN, DEPOSE AND SAY THAT SITE INSPECTIONS HAVE BEEN MADE BY ME, OR UNDER MY SUPERVISION AND DIRECTION, BETWEEN 1st MARCH, 2005 AND 4th MARCH, 2005; THAT THE LOCATION OF EACH REFERENCE MONUMENT HAS BEEN VERIFIED BY SITE INSPECTION; THAT THE POINT OF DIVERSION AND PLACE OF USE SITES HAVE BEEN INSPECTED; THAT THIS MAP CONSISTING OF 1 SHEET HAS BEEN CORRECTLY DRAWN TO THE DESIGNATED SCALE FROM SURVEYING CALCULATION NOTES PREPARED BY ME, OR UNDER MY SUPERVISION AND DIRECTION, RELYING UPON ANALYSIS OF RECORDED SURVEY MAPS AND OTHER RECORDED SURVEYING DOCUMENTS IN THE OFFICE OF THE NEVADA STATE ENGINEER; THAT THIS MAP TRULY AND CORRECTLY REPRESENTS THE EXISTING LOCATION AND EXTENT OF THE WORKS USED TO DIVERT WATER FROM AN UNDERGROUND SOURCE, IN LYON COUNTY, NEVADA, BY MAURICE W. SULLIVAN AND KATHRYN CROSBY, TRUSTEES OF THE SULLIVAN/CROSBY TRUST DATED APRIL 21, 2003 FOR QUASI-MUNICIPAL PURPOSES; THAT THE EXISTING POINT OF DIVERSION, THE APPROXIMATE LOCATION AND SIZE AND NAMES OF ALL OTHER WORKS OR STREAMS WHICH ARE CROSSED BY, OR CONNECTED WITH THE SAID WORKS ARE FULLY AND CORRECTLY DESIGNATED THEREON.



STATE WATER RIGHT SURVEYOR No. 1065 NV P.E. 10152

SUBSCRIBED AND SWORN TO BEFORE ME ON THIS 28 DAY OF July, 2006



Melanie Kay Forrester
NOTARY PUBLIC IN AND FOR THE COUNTY OF CARSON, NEVADA
MY COMMISSION EXPIRES September 30, 2006

REFERENCE DOCUMENTS

MAP FILED IN SUPPORT OF APPLICATION 26778 ON FILE IN THE OFFICE OF THE NEVADA STATE ENGINEER.

BASIS OF BEARING:

PER APPLICATION MAP FILED IN SUPPORT OF APPLICATION 26778 BEING N. 89°42' W., ON FILE IN THE OFFICE OF THE NEVADA STATE ENGINEER.

LEGEND

- - - - - EXISTING PLACE OF USE - 56 ACRES
- - EXISTING POINT OF DIVERSION PERMIT 26778
- ◇ - FOUND SECTION CORNER
- ◆ - FOUND 1/4 SECTION CORNER
- ▨ - 5.0 ACRES STRIPPED PER APPLICATION 72438
- ▩ - 45 ACRES STRIPPED PER THIS APPLICATION



STATE ENGINEER'S USE

FILED
AUG 06 2006
STATE ENGINEER'S OFFICE

2006 AUG -3 PM 3:55

MAP

TO ACCOMPANY APPLICATION TO CHANGE THE POINT OF DIVERSION, PLACE AND MANNER OF USE OF A PORTION OF WATER AS APPROPRIATED UNDER PERMIT 26778, CERTIFICATE 9347

FOR: QUASI-MUNICIPAL PLRPOSES
BY: MAURICE W. SULLIVAN AND KATHRYN CROSBY, TRUSTEES OF THE SULLIVAN/CROSBY TRUST DATED APRIL 21, 2003
FROM: UNDERGROUND SOURCE

LYON COUNTY NEVADA

74372