
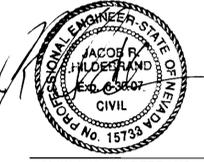


STATE OF NEVADA }  
 COUNTY OF NYE }SS

I, JACOB R. HILDEBRAND, BEING FIRST DULY SWORN, DEPOSE AND SAY THAT SITE INSPECTIONS HAVE BEEN MADE BY ME, OR UNDER MY SUPERVISION AND DIRECTION, ON OR BEFORE JUNE 21, 2006; THAT THE LOCATION OF EACH REFERENCE MONUMENT HAS BEEN VERIFIED BY SITE INSPECTION; THAT THE PLACE OF USE SITE HAVE BEEN INSPECTED; THAT THIS MAP, CONSISTING OF 2 SHEETS, HAS BEEN CORRECTLY DRAWN TO THE DESIGNATED SCALE FROM SURVEYING CALCULATION NOTES PREPARED BY ME, OR UNDER MY SUPERVISION AND DIRECTION, RELYING UPON ANALYSIS OF RECORDED SURVEY MAPS AND OTHER RECORDED SURVEYING DOCUMENTS ON FILE IN THE OFFICE OF THE STATE ENGINEER, THE NYE COUNTY RECORDER'S OFFICE, AND THE BUREAU OF LAND MANAGEMENT; THAT THIS MAP TRULY AND CORRECTLY REPRESENTS THE PROPOSED LOCATION AND EXTENT OF WORKS USED TO DIVERT WATER FROM AN UNDERGROUND SOURCE IN NYE COUNTY, NEVADA BY DICK AND SAMMIE REASON FOR IRRIGATION PURPOSES. THAT THE PROPOSED POINT OF DIVERSION, THE APPROXIMATE LOCATION AND SIZE OF THE DIVERTING CHANNEL OR OTHER CONDUIT, ALL RESERVOIRS AND BASINS, THE LOCATION AND NAMES OF ALL OTHER WORKS WHICH WILL CROSS OR CONNECT WITH THE PROPOSED WORKS, AND THE BOUNDARY OF ALL LANDS, SHOWN BY 40-ACRE SUBDIVISIONS THE AREAS PROPOSED TO BE SERVED, ARE FULLY AND CORRECTLY DESIGNATED THEREON.


  
 JACOB R. HILDEBRAND, SWRS # 1124  
 6/30/06

SUBSCRIBED AND SWORN TO BEFORE ME  
 THIS 30<sup>th</sup> DAY OF June, 2006.  
 Jackie Bernabe  
 NOTARY PUBLIC IN AND FOR Washoe COUNTY, Nevada  
 MY COMMISSION EXPIRES March 19, 2008.

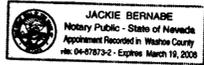


**BASIS OF BEARINGS**

THE NORTH LINE OF THE NW¼ OF SECTION 13, T.6N., R.40E., M.D.B.&M. BEARING N.89°20'12"E., AS ILLUSTRATED ON THAT CERTAIN PARCEL MAP RECORDED ON JULY 26, 1990 AS DOCUMENT NO. 265635, OFFICIAL RECORDS, NYE COUNTY, NEVADA

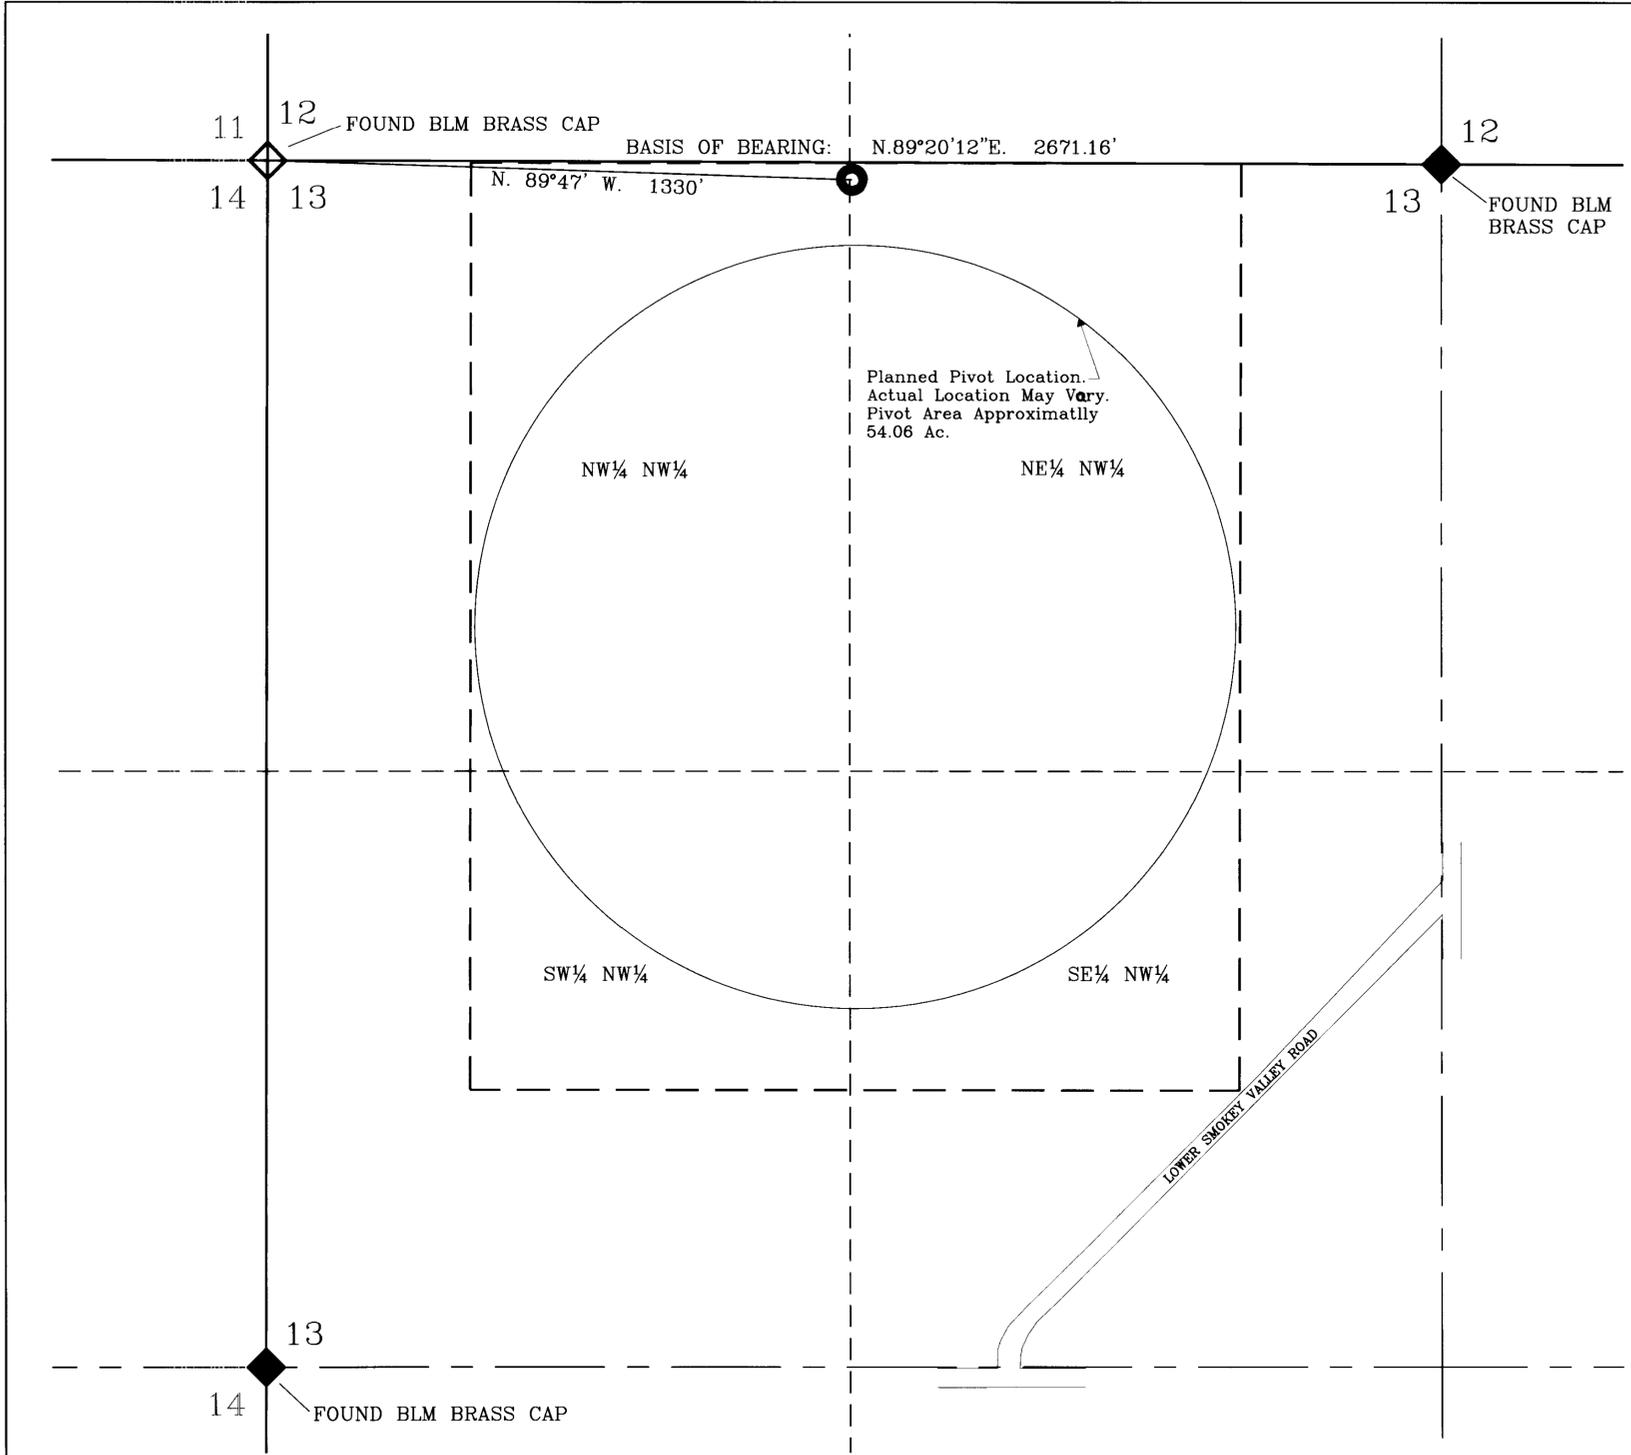

**PROPOSED POINT OF DIVERSION / PLACE OF USE**

T.6N., R.40E., M.D.B.&M.

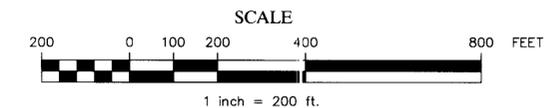

**TEC CIVIL ENGINEERING CONSULTANTS**  
 507 Danville Ranch Pkwy, #1056, Reno, Nevada 89521  
 (775)352-7800 Fax(775)352-7929

- LEGEND**
- - - - - PROPOSED PLACE OF USE BOUNDARY
  - PROPOSED POINT OF DIVERSION
  - ◇ FOUND SECTION CORNER PER PARCEL MAP DOC.NO. 265635
  - ◆ FOUND QUARTER CORNER PER PARCEL MAP DOC. NO. 265635


Water Rights\Water Rights CLIENTS\Reason001\NDWR\_stripping.dwg  
 June 21, 2006  
 Sheet 1 of 2

STATE ENGINEER'S USE  
 7-24-06 add'l base right of a par. 67386 for 74449

MAP TO ACCOMPANY APPLICATION TO CHANGE THE POINT OF DIVERSION, MANNER & PLACE OF USE OF A PORTION OF PERMIT 19165 CERTIFICATE 5996 BY DICK AND SAMMIE REASON FOR IRRIGATION USE FROM AN UNDERGROUND SOURCE

NYE COUNTY NEVADA

74449 74448

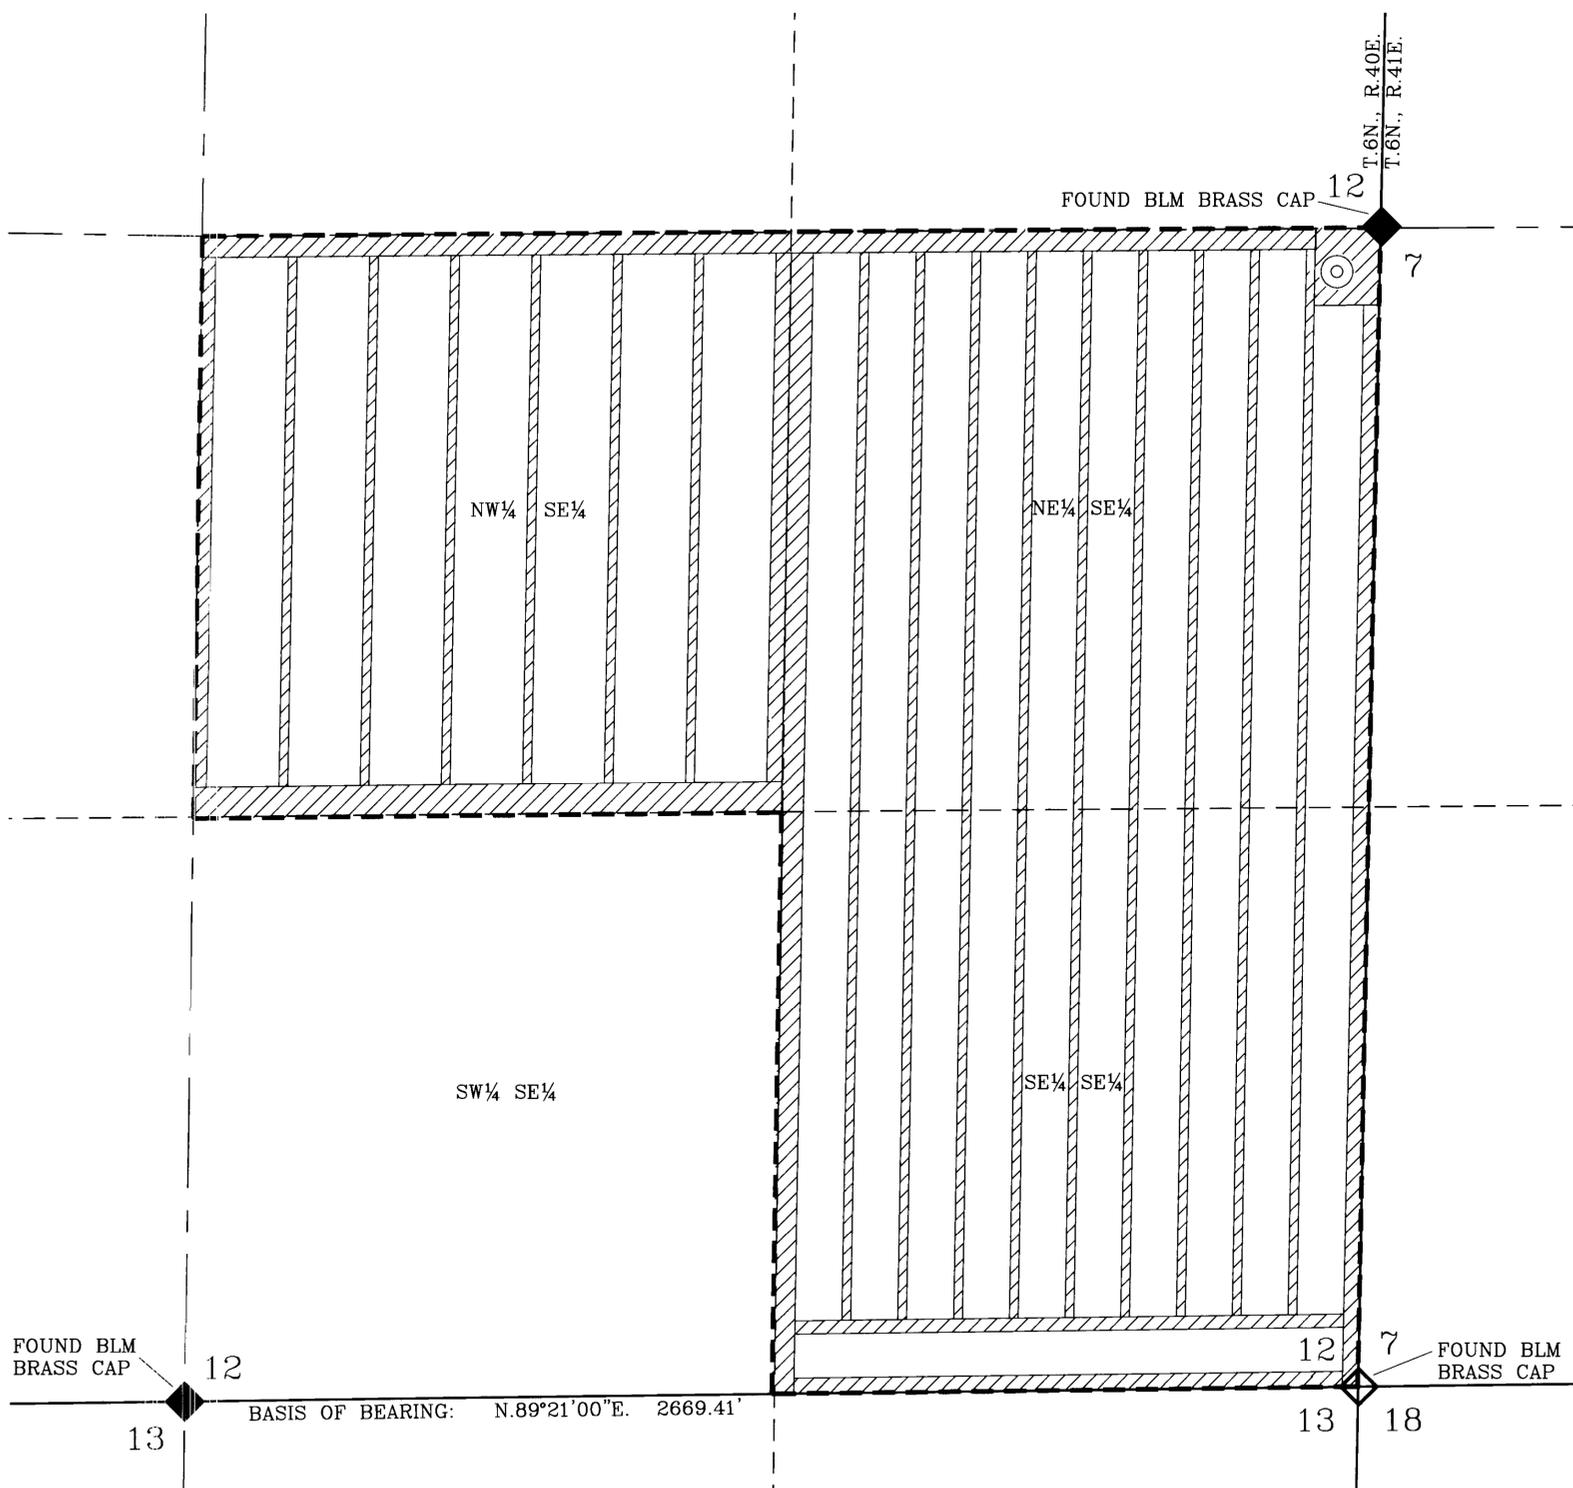

**STRIPPING TABLE**

| PERMIT 19165, CERT. 5996 |       |                      |
|--------------------------|-------|----------------------|
| QUARTER QUARTER          | ACRES | ACRES BEING STRIPPED |
| NW 1/4 SE 1/4            | 40    | 8.78                 |
| NE 1/4 SE 1/4            | 40    | 9.58                 |
| SE 1/4 SE 1/4            | 40    | 8.34                 |
| TOTAL                    | 120   | 26.70                |

**BASIS OF BEARINGS**

THE NORTH LINE OF THE NE 1/4 OF SECTION 13, T.6N., R.40E., M.D.B.&M. BEARING N.89°21'00"E., AS ILLUSTRATED ON THAT CERTAIN PARCEL MAP RECORDED ON JULY 26, 1990 AS DOCUMENT NO. 265635, OFFICIAL RECORDS, NYE COUNTY, NEVADA


**LEGEND**

- - - - - EXISTING PLACE OF USE BOUNDARY
- ⊙ EXISTING POINT OF DIVERSION (PERMIT 19165)
- ◇ FOUND SECTION CORNER PER PARCEL MAP DOC.NO. 265635
- ◆ FOUND QUARTER CORNER PER PARCEL MAP DOC. NO. 265635
- ▨ AREA TO BE REMOVED FROM IRRIGATION BY THIS APPLICATION



**EXISTING POINT OF DIVERSION / PLACE OF USE**

T.6N., R.40E., M.D.B.&M.

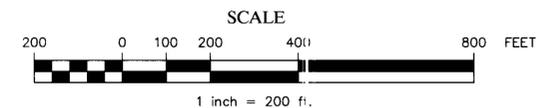

**TEC CIVIL ENGINEERING CONSULTANTS**  
 500 Diamond Ranch Pkwy, #1056, Reno, Nevada 89521  
 (775)352-7800 Fax(775)352-7929

Water Rights\Water Rights CLIENTS\Reason001\NDWR\_stripping.dwg

June 21, 2006

Sheet 2 of 2

STATE ENGINEER'S USE

MAP TO ACCOMPANY APPLICATION TO CHANGE THE POINT OF DIVERSION, MANNER & PLACE OF USE OF A PORTION OF PERMIT 19165 (CERTIFICATE 5996) BY DICK AND SAMMIE REASON FOR IRRIGATION USE FROM AN UNDERGROUND SOURCE

NYE COUNTY

NEVADA

74448