


STATE OF NEVADA } S.S.
 COUNTY OF CARSON }


I, DENNIS W. SMITH, BEING FIRST DULY SWORN, DEPOSE AND SAY THAT SITE INSPECTIONS HAVE BEEN MADE BY ME, OR UNDER MY SUPERVISION AND DIRECTION ON THE 27th JUNE, 2006, THAT THE LOCATION OF EACH REFERENCE MONUMENT HAS BEEN VERIFIED BY SITE INSPECTION; THAT THE POINT OF DIVERSION AND PLACE OF USE SITES HAVE BEEN INSPECTED; THAT THIS MAP CONSISTING OF 1 SHEET HAS BEEN CORRECTLY DRAWN TO THE DESIGNATED SCALE FROM SURVEYING CALCULATION NOTES PREPARED BY ME, OR UNDER MY SUPERVISION AND DIRECTION, RELYING UPON ANALYSIS OF RECORDED SURVEY MAPS AND OTHER RECORDED SURVEYING DOCUMENTS IN THE OFFICE OF THE NEVADA STATE ENGINEER AND THE LYON COUNTY RECORDER; THAT THIS MAP TRULY AND CORRECTLY REPRESENTS THE PROPOSED LOCATION AND EXTENT OF THE WORKS USED TO DIVERT WATER FROM AN UNDERGROUND SOURCE, IN LYON COUNTY, NEVADA, BY RICK W. NORTH CUTT AND RONDA L. NORTH CUTT, HUSBAND AND WIFE, AS JOINT TENANTS, AS TO AN UNDIVIDED 55% INTEREST AND JOHN E. CARRICABURU AND KATHRYN J. CARRICABURU, HUSBAND AND WIFE, AS JOINT TENANTS, AS TO AN UNDIVIDED 45% INTEREST, FOR COMMERCIAL PURPOSES; THAT THE PROPOSED POINT OF DIVERSION, THE APPROXIMATE LOCATION AND SIZE AND NAMES OF ALL OTHER WORKS OR STREAKS WHICH ARE PROPOSED OR CONNECTED WITH THE SAID WORKS ARE FULLY AND CORRECTLY DESIGNATED HEREON.

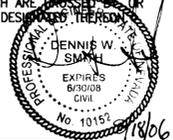

STATE WATER RIGHT SURVEYOR No. 1065
 NV P.E. 10152

SUBSCRIBED AND SWORN TO BEFORE ME ON THIS 18th DAY OF August, 2006

Melanie Kay Forrester
 NOTARY PUBLIC IN AND FOR THE COUNTY OF DOUGLAS, NEVADA
 MY COMMISSION EXPIRES September 30, 2006

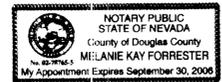

REFERENCE DOCUMENTS


1. SUBDIVISION MAP DOCUMENT 102698 ON FILE WITHIN THE OFFICE OF THE LYON COUNTY RECORDER.
2. ASSESSOR'S PARCEL MAP 19-24 ON FILE IN THE OFFICE OF THE LYON COUNTY ASSESSOR.

BASIS OF BEARING:


EAST LINE OF THE SE 1/4 SECTION 28, T. 17 N., R. 22 E., M.D.B.&M., BEING S. 00°08'30" W., PER MARK TWAIN ESTATES UNIT 2 SUBDIVISION, MAP DOCUMENT 102698.

LEGEND

- - - - - PROPOSED PLACE OF USE
- PROPOSED POINT OF DIVERSION
- ◇ SECTION CORNER PER MAP 102698

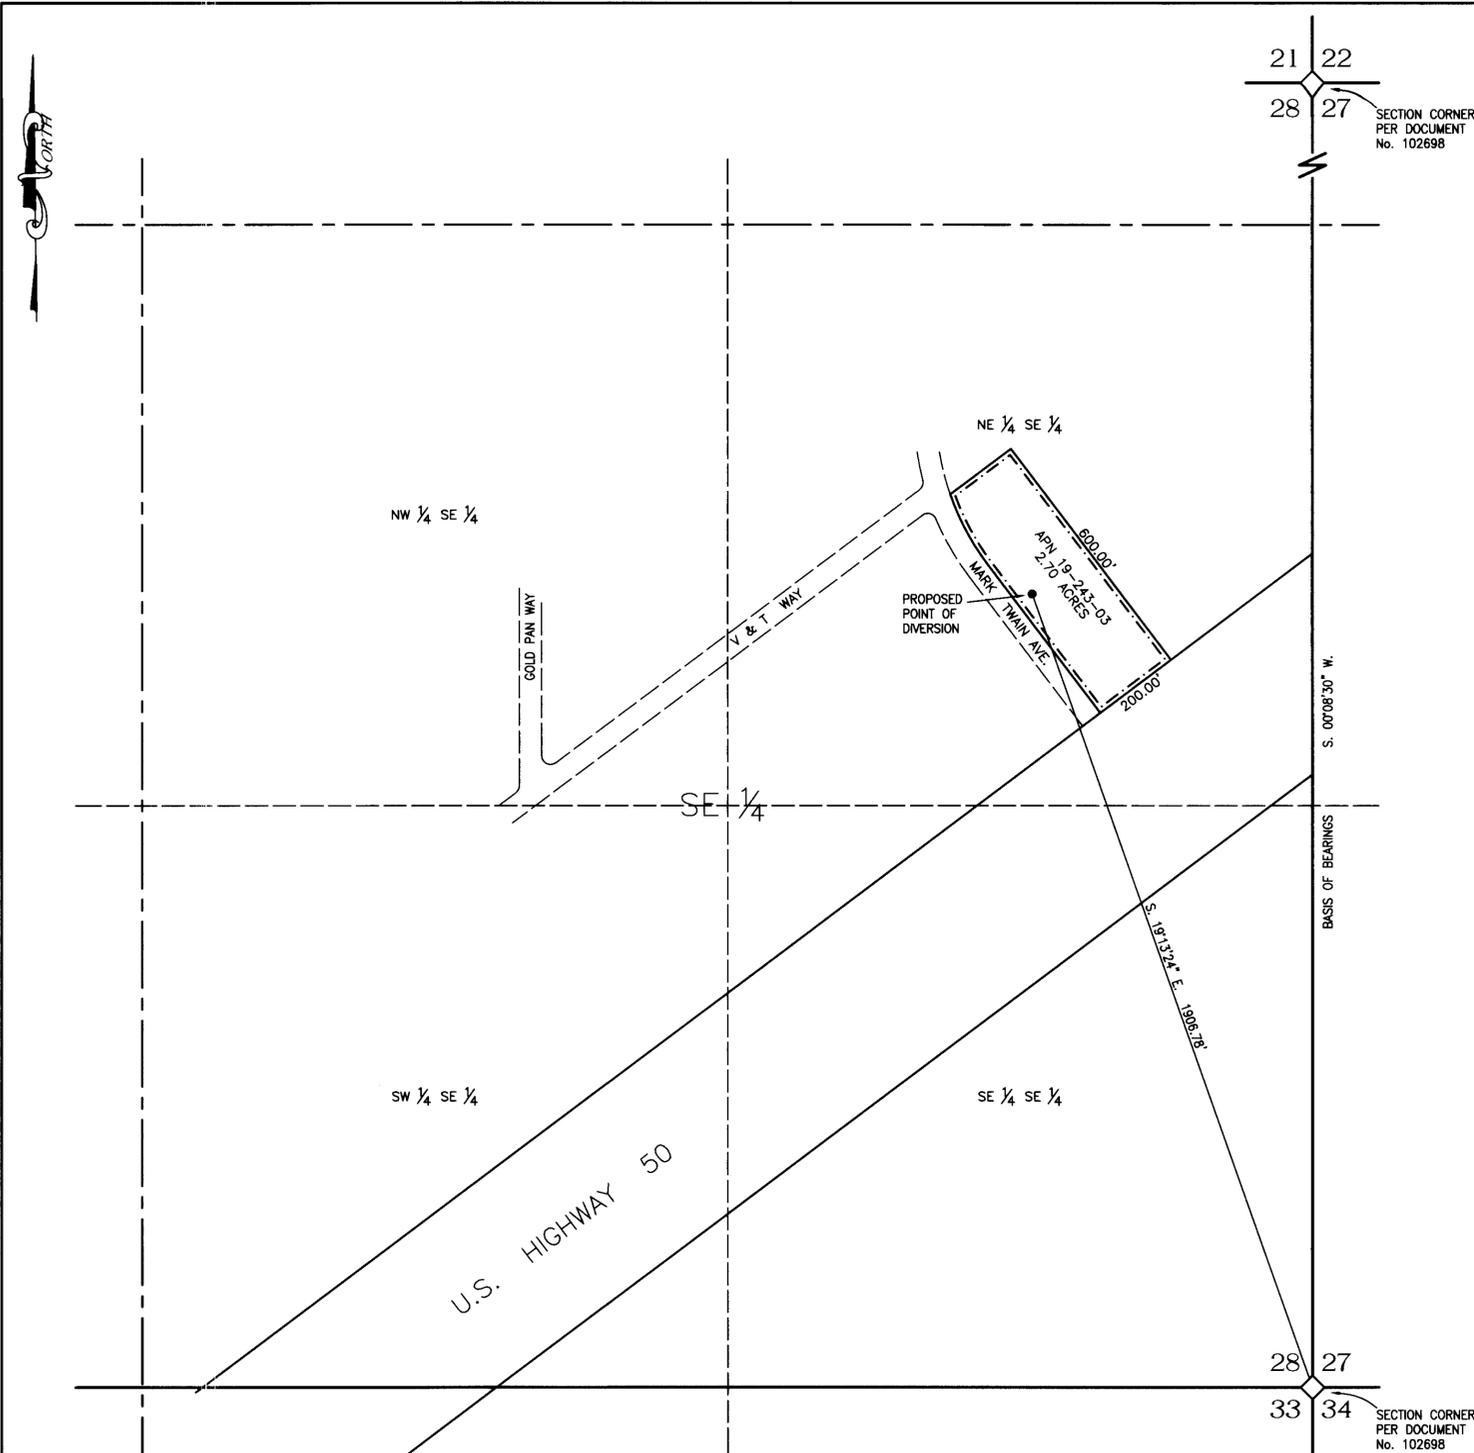

PROPOSED POINT OF DIVERSION & PLACE OF USE
 PORTION OF SE 1/4 SECTION 28, T. 17 N., R. 22 E., M.D.B.&M.

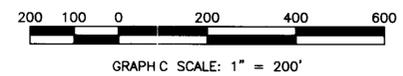

WESTERN
 ENGINEERING & SURVEYING SERVICES
 3032 SILVER SAGE DRIVE
 CARSON CITY, NEVADA 89701
 (775) 884-3200 FAX (775) 884-3211
 e-mail: westeng@nvbell.net

STATE ENGINEER'S USE	MAP
	TO ACCOMPANY APPLICATION TO APPROPRIATE THE PUBLIC WATERS OF THE STATE OF NEVADA FOR: COMMERCIAL PURPOSES BY: RICK W. NORTH CUTT AND RONDA L. NORTH CUTT, HUSBAND AND WIFE, AS JOINT TENANTS, AS TO AN UNDIVIDED 55% INTEREST AND JOHN E. CARRICABURU AND KATHRYN J. CARRICABURU, HUSBAND AND WIFE, AS JOINT TENANTS, AS TO AN UNDIVIDED 45% INTEREST FROM: UNDERGROUND SOURCES
2005 AUG 18 12:12:46	LYON COUNTY NEVADA

74654