


NORTHWEST QUARTER (NW 1/4) SECTION 1, TOWNSHIP 21 SOUTH, RANGE 53 EAST, M.D.B. & M.
 NYE COUNTY, NEVADA

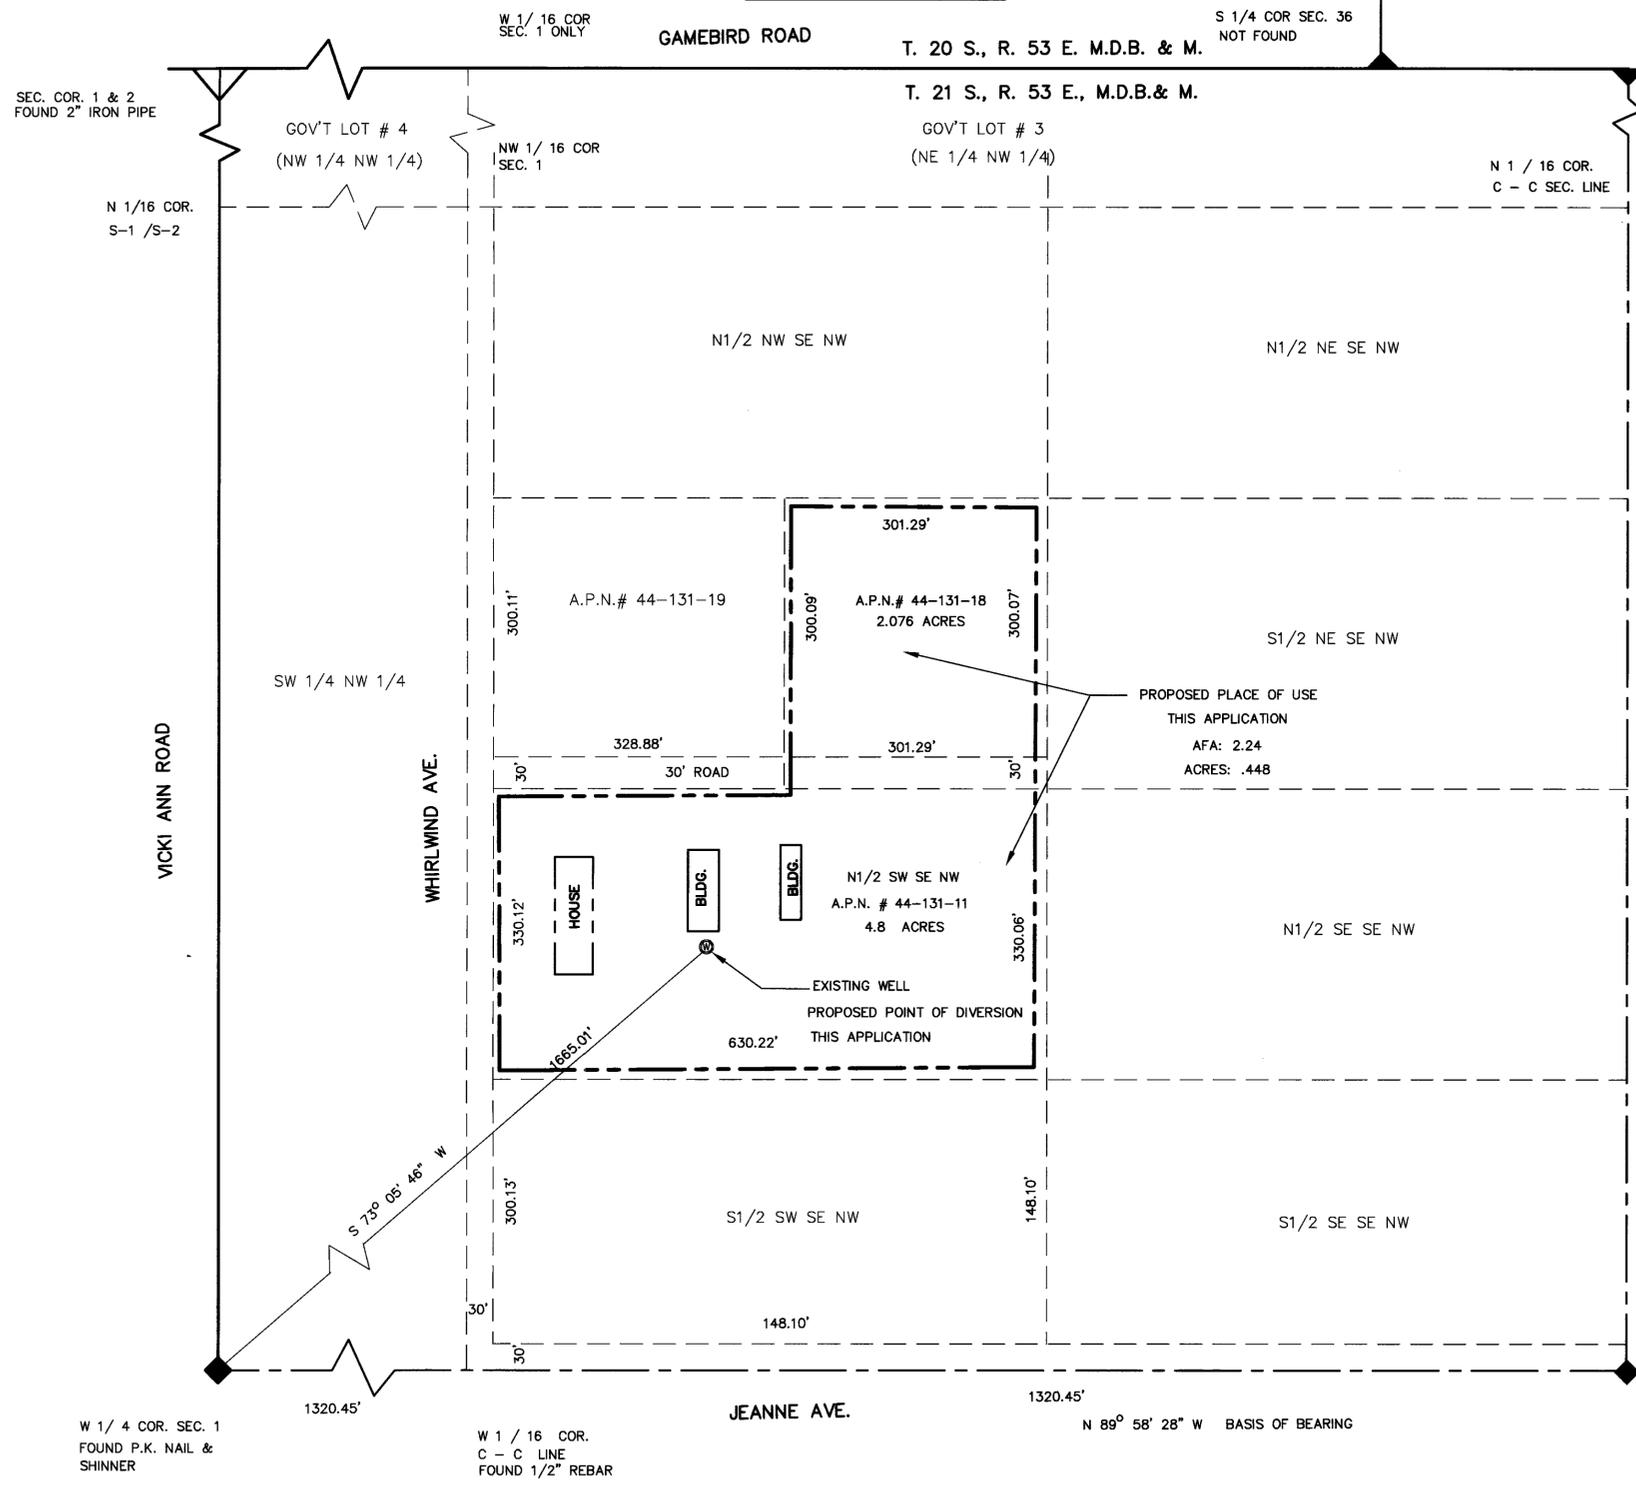

SURVEYOR'S CERTIFICATE:

STATE OF NEVADA }
 COUNTY OF NYE } SS

I, DAVID A. RICHARDS, BEING FIRST DULY SWORN, DEPOSE AND SAY THAT THIS MAP, CONSISTING OF 2 SHEETS, NUMBERED SHEET 2 OF 2, HAS BEEN CORRECTLY DRAWN TO THE DESIGNATED SCALE FROM FIELD NOTES OF A SURVEY MADE BY ME, OR UNDER MY SUPERVISION AND DIRECTION, BETWEEN THE 17th OF JULY, 2006 AND THE 18th OF JULY, 2006 THAT IT TRULY AND CORRECTLY REPRESENTS THE PROPOSED LOCATION AND EXTENT OF THE WORKS USED TO DIVERT WATER FROM UNDERGROUND, IN THE COUNTY OF NYE, STATE OF NEVADA, BY PHILIP W. MOORE, FOR IRRIGATION AND DOMESTIC USE PURPOSES. THAT THE PROPOSED POINT OF DIVERSION, THE APPROXIMATE LOCATION AND SIZE OF THE DIVERTING CHANNEL OR OTHER WORKS OR STREAMS WHICH ARE CROSSED BY, OR CONNECTED WITH THE SAID WORKS, ARE FULLY AND CORRECTLY DESIGNATED THEREON.

David A. Richards Aug 4, 2006
 DAVID A. RICHARDS, NEVADA PLS 10026
 WATER RIGHTS SURVEYOR No. 1068



THIS 4th DAY OF August, 2006
Jean Rene Samallo
 NOTARY PUBLIC IN AND FOR Nye County, NV
 MY COMMISSION EXPIRES June 26, 2008



REFERENCE:


1. "MOOREHEAD RANCH ESTATES", RECORD OF SURVEY, DOC. No. 36186 RECORDED 3-5-73 IN THE OFFICE OF THE NYE COUNTY RECORDER, NYE COUNTY, NEVADA.

BASIS OF BEARING:

N 89°58'28" W BEING THE SOUTH LINE OF THE NW1/4 OF SECTION 1, T.20S.,R.53E., M.D.B.&M., NYE COUNTY, NEVADA AS SHOWN ON "MOOREHEAD RANCH ESTATES" RECORD OF SURVEY AS DOCUMENT NO. 36186 RECORDED 3-5-1973 IN THE OFFICE OF THE NYE COUNTY RECORDER, NYE COUNTY, NEVADA.



GRAPHIC SCALE

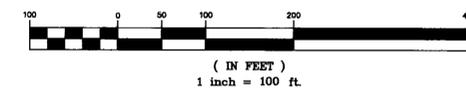

CIVILWISE SERVICES LLC
 1240 E STATE ST. STE 101, PAHRUMP, NV. 89048 (775)751-1413
P.O.U. MAP IN SUPPORT OF
 APPLICATION TO CHANGE POD, POU AND MANNER, FOR IRRIGATION AND DOMESTIC USE NYE COUNTY, NEVADA
 PREPARED FOR:
PHILIP W. MOORE
 SCALE: 1" = 100'
 SHEET 2 OF 2
 JOB NUMBER: 1005-12-A

STATE ENGINEER'S USE 74675
FILED
 AUG 24 2006
 STATE ENGINEER'S OFFICE
 2006 AUG 24 11:11:42

MAP TO ACCOMPANY APPLICATION TO CHANGE THE POINT OF DIVERSION MANNER OF USE AND PLACE OF USE OF A PORTION APPROPRIATED UNDER PERMIT No. 43480, CERT. No. 13229 FOR IRRIGATION AND DOMESTIC USE BY PHILIP W. MOORE FROM UNDERGROUND IN NYE COUNTY, NEVADA