


NW 1/4 OF SECTION 16 T.20S., R53E., M.D.B.& M., NYE COUNTY, NEVADA

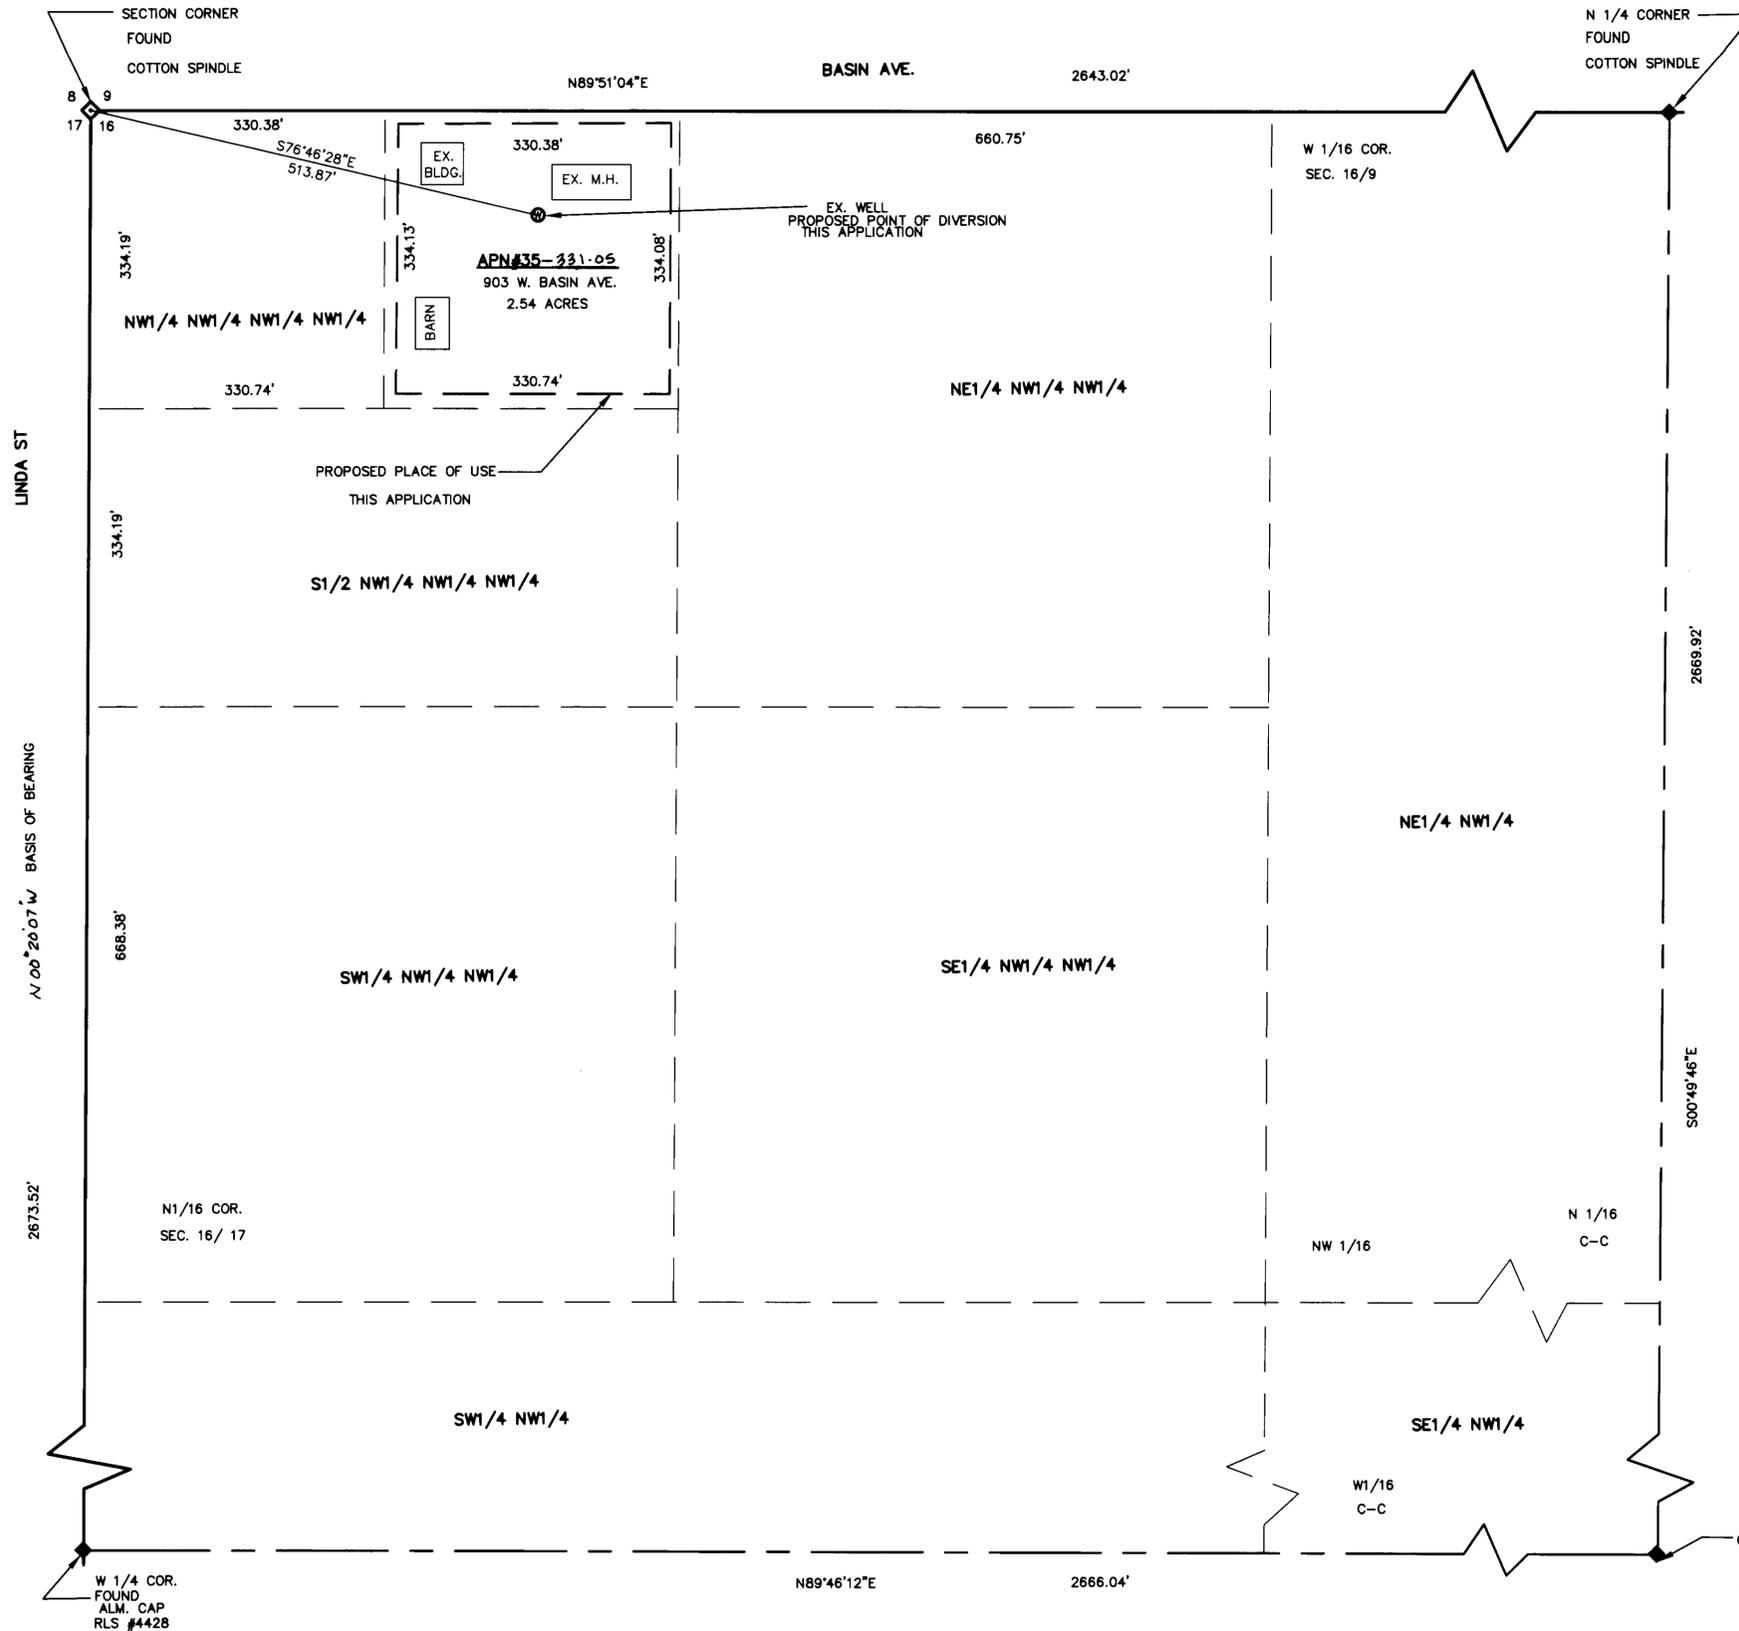

SURVEYOR'S CERTIFICATE:

STATE OF NEVADA }
 COUNTY OF NYE } SS

I, DAVID A. RICHARDS, BEING FIRST DULY SWORN, DEPOSE AND SAY THAT THIS MAP, CONSISTING OF 1 SHEET, NUMBERED 1 OF 1, HAS BEEN CORRECTLY DRAWN TO THE DESIGNATED SCALE FROM FIELD NOTES OF A SURVEY MADE BY ME, OR UNDER MY SUPERVISION AND DIRECTION, BETWEEN THE 12TH OF SEPT., 2006, AND THE 14TH OF SEPT., 2006; THAT IT TRULY AND CORRECTLY REPRESENTS THE PROPOSED LOCATION AND EXTENT OF THE WORKS USED TO DIVERT WATER FROM UNDERGROUND, IN NYE COUNTY, NEVADA, BY OMEGA INVESTMENTS, L.L.C.



David A. Richards
 DAVID A. RICHARDS, NEVADA PLS 10028
 WATER RIGHT SURVEYOR No. 10668

SUBSCRIBED AND SWORN TO BEFORE ME

THIS 29th DAY OF September 2006
Kelli Hartwig
 NOTARY PUBLIC IN AND FOR The County Nevada
 MY COMMISSION EXPIRES December 10, 2007




REFERENCE

- 1. RECORD OF SURVEY FILE #51677B DATED: 6-28-2001

BASIS OF BEARING

N 00°20'07"W BEING THE BEARING OF THE WEST LINE OF THE NORTHWEST 1/4 OF SECTION 16 T.20S., R53E., M.D.B.&M., AS SHOWN ON "RECORD OF SURVEY", DOC. No. 51677B, RECORDED ON 06-28-2001 IN THE OFFICE OF THE NYE COUNTY RECORDER, NYE COUNTY, NEVADA.

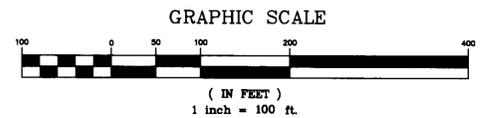

CIVIL WISE SERVICES

1240 E STATE ST STE 101, PAHRUMP, NEV. 89048 (775) 751-1413

MAP IN SUPPORT OF
 APPLICATION TO APPROPRIATE
 WATER FOR COMMERCIAL AND DOMESTIC USE

NYE COUNTY, NEVADA
 PREPARED FOR OMEGA INVESTMENTS, L.L.C.

SCALE: 1" = 100'
 SHEET: 1 OF 1
 JOB NUMBER: 906-03

STATE ENGINEER'S USE:



148

MAP TO ACCOMPANY APPLICATION
 TO APPROPRIATE WATER
 FOR COMMERCIAL AND DOMESTIC USE

BY OMEGA INVESTMENTS, L.L.C.
 FROM "UNDERGROUND"
 IN NYE COUNTY, NEVADA