


SURVEYOR'S CERTIFICATE

I, JAMES P. HADDAN, BEING FIRST DULY SWORN, DEPOSE AND SAY THAT THIS MAP, CONSISTING OF 1 SHEET, HAS BEEN CORRECTLY DRAWN TO THE DESIGNATED SCALE FROM FIELD NOTES OF A SURVEY MADE UNDER MY SUPERVISION ON THE 18TH DAY OF OCTOBER, 2006. THAT IT TRULY REPRESENTS THE PROPOSED LOCATION AND EXTENT OF THE WORKS USED TO DIVERT WATER FROM UNDERGROUND SOURCES IN LYON COUNTY, NEVADA, REQUESTED BY DANIEL HAGUE, THAT THE PROPOSED POINT OF DIVERSION, THE LOCATION AND NAMES OF ALL OTHER WORKS WHICH WILL CROSS OR CONNECT WITH THE EXISTING WORKS, AND THE BOUNDARY OF ALL LANDS, SHOWING BY 40 ACRE SUBDIVISIONS, THE AREAS WHERE THE WATER IS TO BE USED, ARE FULLY AND CORRECTLY DESIGNATED HEREON.

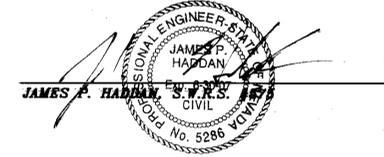

STATE OF NEVADA } SS
CARSON CITY

SUBSCRIBED AND SWORN BEFORE ME THIS 30TH DAY OF OCTOBER, 2006
NOTARY PUBLIC IN AND FOR CARSON CITY, NEVADA.



Sandra D. Quilici
NOTARY PUBLIC

BASIS OF BEARINGS:


THE WEST LINE OF THE E 1/2 SE 1/4 SECTION 29 T.16N., R.21E., M.D.B.&M. PER RECORD OF SURVEY RECORDED AS DOCUMENT NO. 38458 LYON CO. RECORDS (S00°35'21"W)

REFERENCE DOCUMENTS


- RECORD OF SURVEY RECORDED AS DOCUMENT NO. 38458 LYON CO. RECORDS.
- NEVADA DEPT. OF TRANSPORTATION RIGHT OF WAY MAPS.

LEGEND:

----- PROPOSED PLACE OF USE THIS APPLICATION

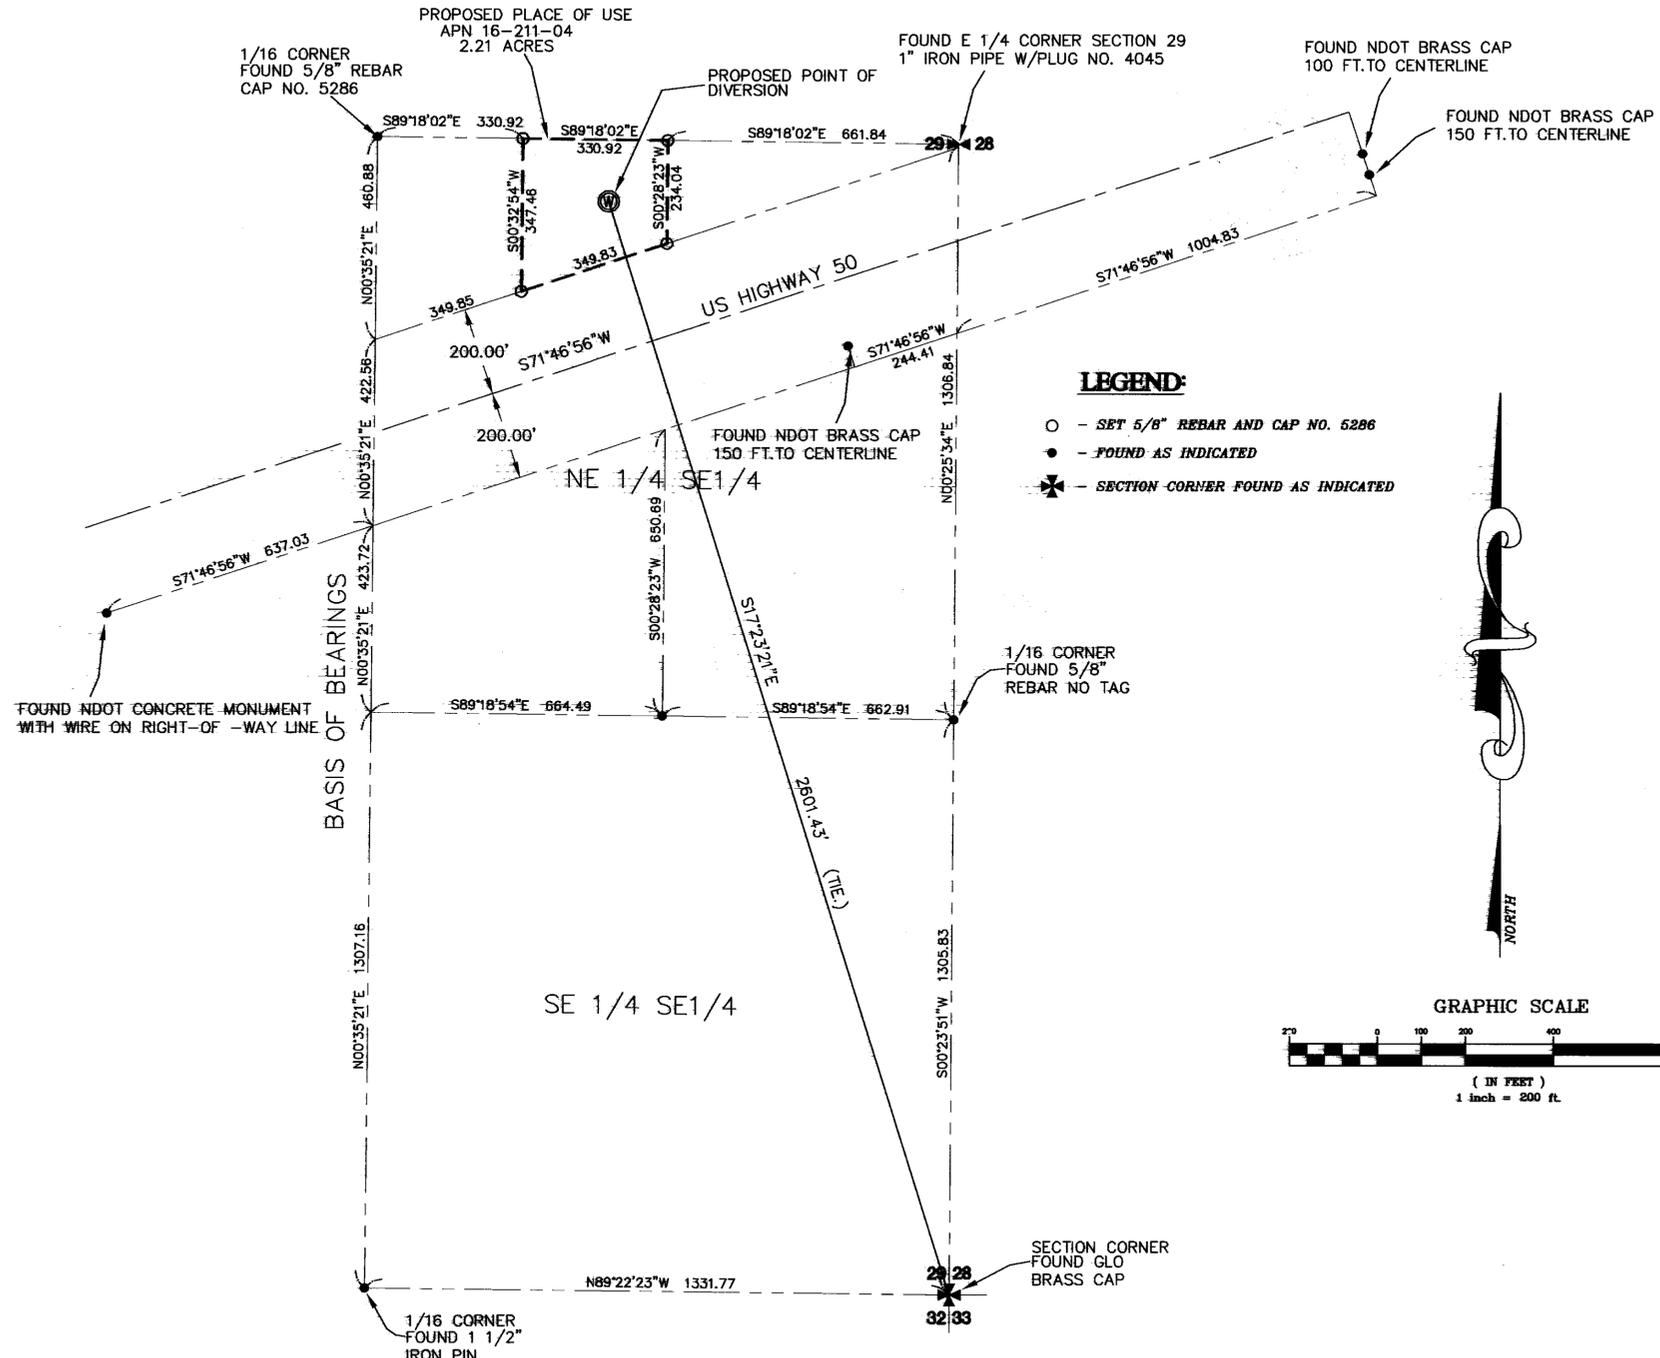

LEGEND:
 ○ - SET 5/8" REBAR AND CAP NO. 5286
 ● - FOUND AS INDICATED
 ✕ - SECTION CORNER FOUND AS INDICATED

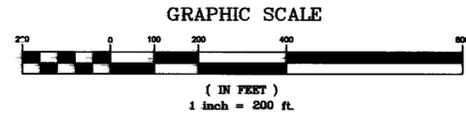

PROPOSED POINT OF DIVERSION AND PLACE OF USE BEING A PORTION OF THE E 1/2 NW 1/4 NE 1/4 SE 1/4 SEC. 29 T.16N.,R.21E. M.D.B.&M.

SHEET 1 OF 1 10/18/06

<p>STATE ENGINEER'S USE</p> <p>REL 12-8-2006 Notary Stamp is not legible, but this office notarized the map. Sandra Quilici State of Nevada County of Carson Expires 8-29-2008</p> <p>STATE ENGINEER'S OFFICE 2006 DEC 7 PM 1:40</p>	<p>74979</p> <p>FILED DEC 7 2006 STATE ENGINEER'S OFFICE</p> <p>MAP TO ACCOMPANY APPLICATION TO CHANGE THE POINT OF DIVERSION, MANNER, AND PLACE OF USE OF A PORTION OF PERMIT NO.25503, (CERTIFICATE 8468) BY DANIEL HAGUE FROM UNDERGROUND SOURCES FOR COMMERCIAL USE IN LYON COUNTY, NEVADA</p> <p>HADDAN ENGINEERING P.O.B. 2300 DAYTON, NEVADA 89403 (775)888-6595 6037BS1</p>
--	---

74979