


STATE OF NEVADA
COUNTY OF WASHOE



I, MICHAEL D. BUSCHELMAN, BEING FIRST DULY SWORN, DEPOSE AND SAY THAT SITE INSPECTIONS HAVE BEEN MADE BY ME, OR UNDER MY SUPERVISION AND DIRECTION ON OR BEFORE NOVEMBER 22, 2006. THAT THE LOCATION OF EACH REFERENCE MONUMENT HAS BEEN VERIFIED BY SITE INSPECTION; THAT THE POINT OF DIVERSION AND PLACE OF USE SITES HAVE BEEN INSPECTED; THAT THIS MAP CONSISTING OF ONE (1) SHEET, HAS BEEN CORRECTLY DRAWN TO THE DESIGNATED SCALE FROM SURVEYING CALCULATION NOTES PREPARED BY ME, OR UNDER MY SUPERVISION AND DIRECTION, RELYING UPON THE ANALYSIS OF RECORDED SURVEY MAPS AND OTHER RECORDED SURVEYING DOCUMENTS ON FILE WITH THE BUREAU OF LAND MANAGEMENT; THAT IT TRULY AND CORRECTLY REPRESENTS THE LOCATION OF THE PROPOSED POINT OF DIVERSION AND PLACE OF USE IN WASHOE COUNTY, NEVADA BEING APPLIED FOR BY JACKRABBIT PROPERTIES, LLC FOR STORAGE PURPOSES.

Michael D. Buschelman
MICHAEL D. BUSCHELMAN, SWRS # 792
1-18-07

SUBSCRIBED AND SWORN TO BEFORE ME
THIS 18th DAY OF January, 2007.
[Signature]
NOTARY PUBLIC IN AND FOR Nevada COUNTY, Washoe.
MY COMMISSION EXPIRES June 19, 2010.

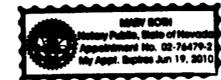


BASIS OF BEARINGS


THE SECTION LINE COMMON TO THE N1/2 OF SECTIONS 5 & 6, T. 31 N., R. 18 E., M.D.B.&M. (BEARING S. 00° 08' 00" E., 2639.34' OR 39.99 CHAINS) AS SHOWN ON THE BLM DEPENDENT RESURVEY ACCEPTED ON JUNE 5TH, 1975.

NOTES

THE APPROXIMATE ELEVATION OF THE DAM CREST IS 4,280' MSL. OVERALL APPROXIMATE DAM LENGTH IS 2,370' AND APPROXIMATE MAXIMUM HEIGHT IS 40'. TOTAL STORAGE CAPACITY IS ESTIMATED AT 18,000 ACRE FEET.

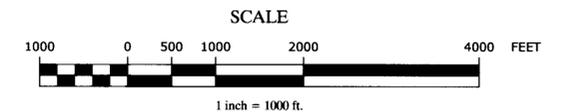

SECTION 5, T.31N., R.18E., M.D.B.&M.

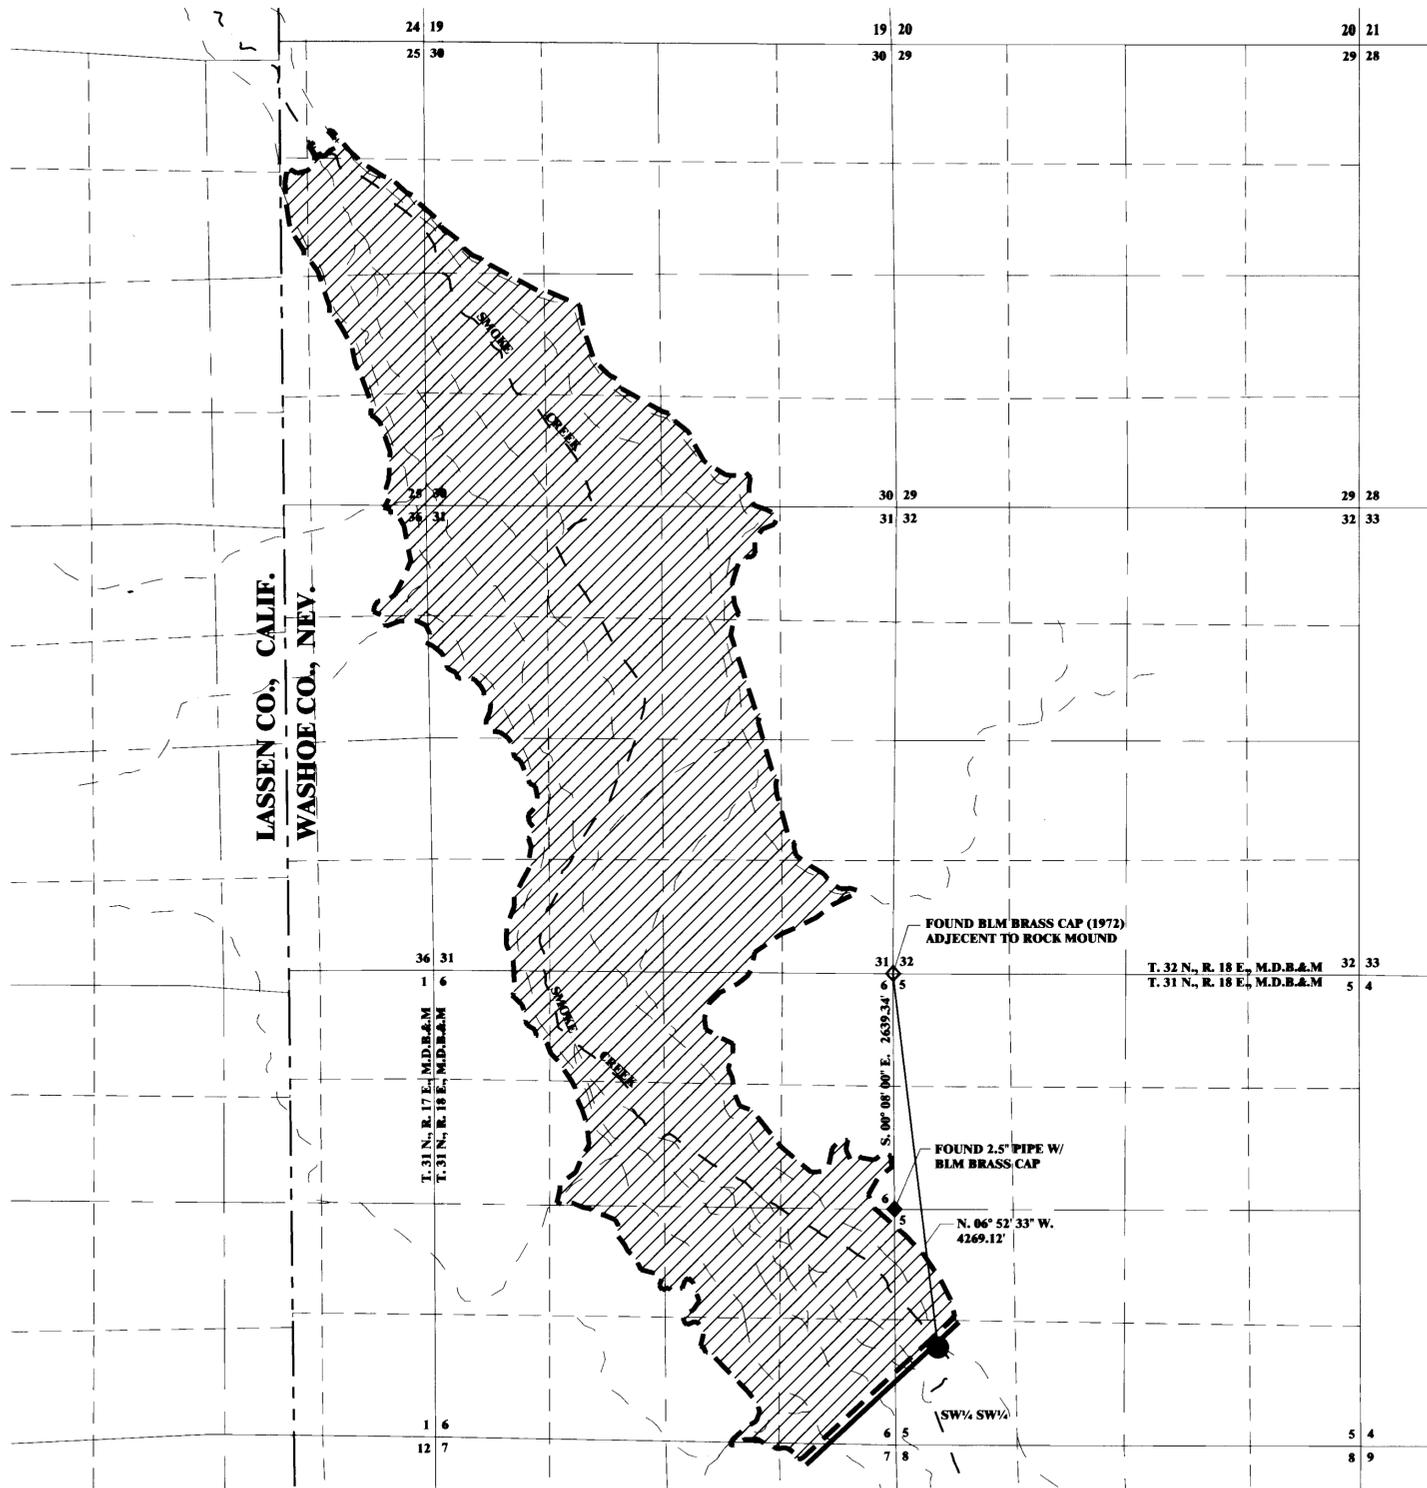

LEGEND

- PROPOSED DAM
- APPROXIMATE BOUNDARY OF AREA TO BE INUNDATED
- ESTIMATED AREA OF INUNDATION AT MAXIMUM STORAGE
- STATE LINE
- SMOKE CREEK
- OTHER CREEKS AND DITCHES
- FOUND SECTION CORNER AS NOTED
- FOUND QUARTER CORNER AS NOTED
- PROPOSED POINT OF DIVERSION

TEC CIVIL ENGINEERING CONSULTANTS
500 Damonte Ranch Pkwy, #1056, Reno, Nevada 89521
(775)352-7800 Fax(775)352-7929


Water Rights\ W. R. CLIENTS\BHolland\BH012_Jackrabbit_UpperSmkCrk\NewPOD_map.dwg

January 11, 2007

Sheet 1 of 1

STATE ENGINEER'S USE

75042

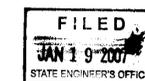

MAP TO ACCOMPANY APPLICATION 75042 TO APPROPRIATE THE PUBLIC WATERS OF THE STATE OF NEVADA,
BY
JACKRABBIT PROPERTIES, LLC.
FROM
SMOKE CREEK AND TRIBUTARIES
FOR
STORAGE PURPOSES

WASHOE COUNTY

NEVADA

75042