


STATE OF NEVADA }
 COUNTY OF WASHOE }SS

I, THOMAS C. PYEATTE, Jr., BEING FIRST DULY SWORN, DEPOSE AND SAY THAT SITE INSPECTIONS HAVE BEEN MADE BY ME, OR UNDER MY SUPERVISION AND DIRECTION, ON OR BEFORE NOVEMBER 15, 2006; THAT THE LOCATION OF EACH REFERENCE MONUMENT HAS BEEN VERIFIED BY SITE INSPECTION; THAT THE PLACE OF USE SITES HAVE BEEN INSPECTED; THAT THIS MAP, CONSISTING OF 1 SHEET, HAS BEEN CORRECTLY DRAWN TO THE DESIGNATED SCALE FROM SURVEYING CALCULATION NOTES PREPARED BY ME, OR UNDER MY SUPERVISION AND DIRECTION, RELYING UPON ANALYSIS OF RECORDED SURVEY MAPS AND OTHER RECORDED SURVEYING DOCUMENTS ON FILE IN THE WASHOE COUNTY RECORDER'S OFFICE; THAT THIS MAP TRULY AND CORRECTLY REPRESENTS THE PROPOSED LOCATION AND EXTENT OF WORKS USED TO DIVERT WATER FROM AN UNDERGROUND SOURCE IN WASHOE COUNTY, NEVADA BY FALCON CAPITAL, LLC, A WYOMING LIMITED LIABILITY COMPANY FOR IRRIGATION PURPOSES. THAT THE PROPOSED POINT OF DIVERSION, THE APPROXIMATE LOCATION AND SIZE OF THE DIVERTING CHANNEL OR OTHER CONDUIT, ALL RESERVOIRS AND BASINS, THE LOCATION AND NAMES OF ALL OTHER WORKS WHICH WILL CROSS OR CONNECT WITH THE PROPOSED WORKS, AND THE BOUNDARY OF ALL LANDS, SHOWN BY 40-ACRE SUBDIVISIONS THE AREAS PROPOSED TO BE SERVED, ARE FULLY AND CORRECTLY DESIGNATED THEREON.

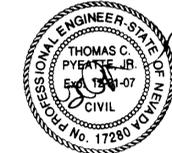

November 30, 2006
 THOMAS C. PYEATTE, JR., SWRS # 1168

SUBSCRIBED AND SWORN TO BEFORE ME


THIS 30th DAY OF November, 2006

Paula Hicks

PAULA HICKS
 Notary Public - State of Nevada
 Appointment Number 04-82436-2
 My Appl. Expires Nov. 1, 2008

NOTARY PUBLIC IN AND FOR Washoe COUNTY, Nevada

MY COMMISSION EXPIRES Nov 1, 2008

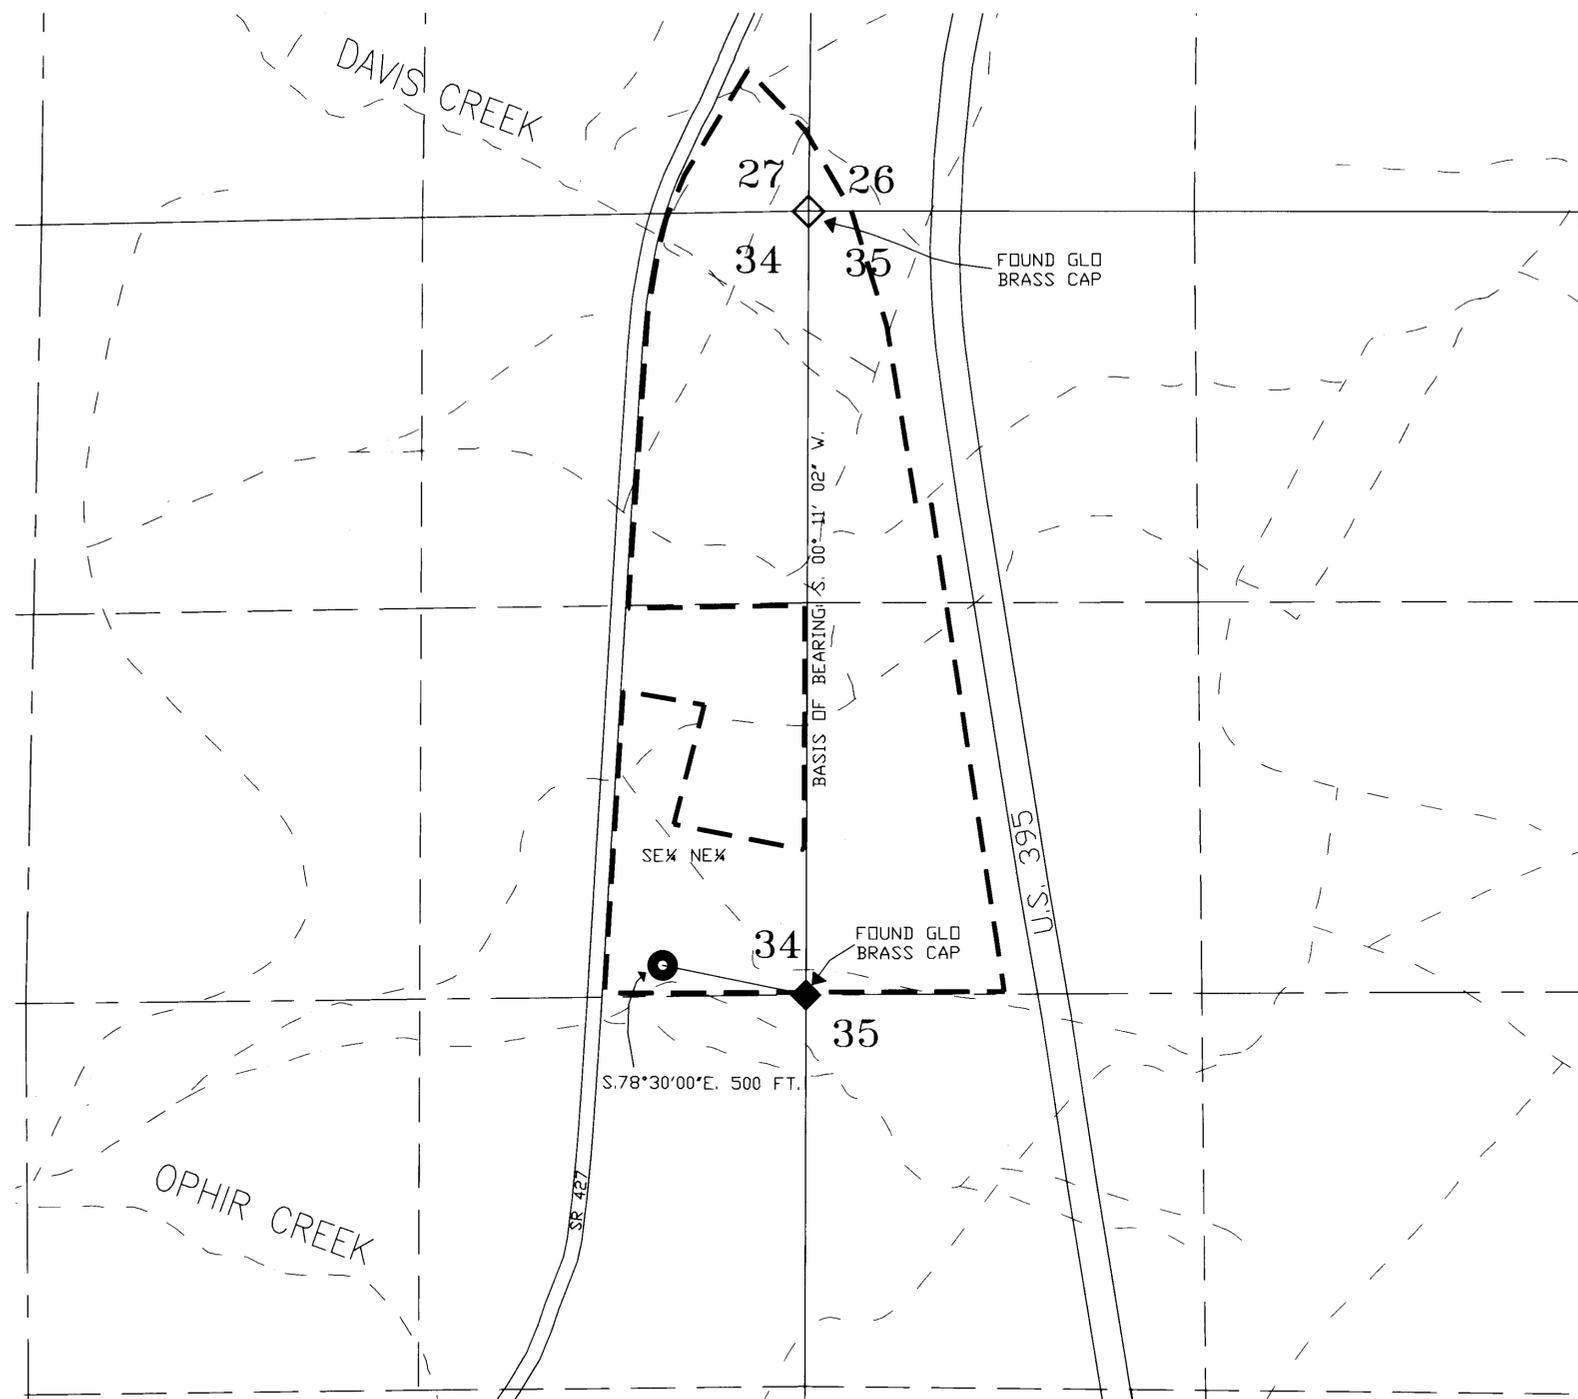


PROPOSED POINT OF DIVERSION

T.17N., R.19E., M.D.B.&M.

BASIS OF BEARINGS

THE EAST LINE OF THE NE ¼ SECTION 34, T.17N., R.19E., M.D.B.&M. BEARING S. 00° 11' 02" W A DISTANCE OF 2,671.36' PER THAT CERTAIN RECORD OF SURVEY FOR FALCON CAPITOL, LLC, RECORDED AS DOCUMENT 282440 ON MARCH 21, 2003, OFFICIAL RECORDS OF WASHOE COUNTY, NEVADA.

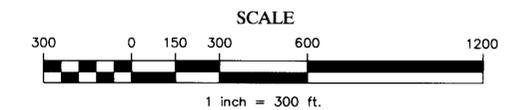


LEGEND

- - - PROPOSED PLACE OF USE
- PROPOSED POINT OF DIVERSION
- ◇ FOUND SECTION CORNER AS NOTED
- ◆ FOUND ¼ CORNER AS NOTED
- == HIGHWAY/ROAD AS NOTED
- - - CREEK OR DITCH



Water Rights\Water Rights CLIENTS\Falcon\Falcon004.dwg

STATE ENGINEER'S USE

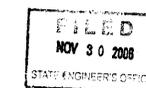

November 30, 2006

MAP TO ACCOMPANY APPLICATIONS TO CHANGE THE POINT OF DIVERSION, AND PLACE OF USE OF A PORTION OF PERMITS 68111, 68112, 68113, 68114, 68115 AND 68116

BY FALCON CAPITAL, LLC, A WYOMING LIMITED LIABILITY COMPANY

FOR IRRIGATION USE FROM AN UNDERGROUND SOURCE

IN WASHOE COUNTY, NEVADA

75141 75140 75139 75138 75137 75136