

DESCRIPTION OF PROPOSED POINT OF DIVERSION

THE PROPOSED POINT OF DIVERSION IS IN THE NORTHWEST QUARTER (NW¼) OF THE SOUTHWEST QUARTER (SW¼) OF SECTION 4, T. 20 S., R. 53 E., M.D.M., OR AT A POINT FROM WHICH THE WEST QUARTER (W1/4) OF SAID SECTION 4 BEARS N 13°19'43" W AT A DISTANCE OF 713.7 FEET

DESCRIPTION OF EXISTING POINT OF DIVERSION

THE EXISTING POINT OF DIVERSION IS IN THE NORTHWEST QUARTER (NW¼) OF THE SOUTHWEST QUARTER (SW¼) OF SECTION 4, T. 20 S., R. 53 E., M.D.M., OR AT A POINT FROM WHICH THE WEST QUARTER (W1/4) OF SAID SECTION 4 BEARS N 81°57'24" W AT A DISTANCE OF 756.92 FEET

PROPOSED PLACE OF USE

WITHIN A PORTION OF THE SOUTHWEST QUARTER (SW¼) OF SECTION 4, T.20S., R.53E., M.D.B.&M.

EXISTING PLACE OF USE

WITHIN A PORTION OF THE SOUTHWEST QUARTER (SW¼) OF SECTION 4, T.20S., R.53E., M.D.B.&M.

EXISTING MANNER OF USE

IRRIGATION AND DOMESTIC

PROPOSED MANNER OF USE

IRRIGATION AND DOMESTIC

BASIS OF BEARING

GPS ACCURACY ± 1 METER (NAD83/WGS84)

REFERENCES

PLAT PREPARED BY BOYDEN E. NELSON, PLS #15176 ON JUNE 11, 2005
FILES AT NYE COUNTY ASSESSOR'S OFFICE

AFFIDAVIT

STATE OF NEVADA) ss.
COUNTY OF CLARK)

I, Lonnie C. Roy, being first duly sworn, depose and say that site inspections have been made by me, or under my direction, on December 6, 2006 that the location of each reference monument has been verified by site inspection; that the point of diversion and place of use sites have been inspected; that this map, consisting of 1 sheet, has been correctly drawn to the designated scale from surveying calculation notes prepared by me, or under my supervision and direction, relying upon analysis of recorded survey maps and other recorded surveying documents in the office of the County Recorder and State Engineer; that this map truly and correctly represents the proposed location and extent of the works used to divert water from underground, in Nye County, Nevada, by PIV, LLC for irrigation purposes. That the proposed point of diversion, the approximate location and size of the diverting channel or other conduit, the place and manner of use, and the location and names of all other works or streams which are crossed by, or connected with the said works, are fully and correctly designated thereon.

Lonnie C. Roy


LONNIE C. ROY, P.E.
NEVADA STATE WATER RIGHTS SURVEYOR NO. 862

NOTARY'S ACKNOWLEDGMENT

SUBSCRIBED AND SWORN TO BEFORE ME
THIS 10 DAY OF January, 2007.


Christina S. Freeman

NOTARY PUBLIC IN AND FOR CLARK COUNTY, NEVADA.
MY COMMISSION EXPIRES: 4/12/09

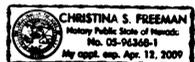

BROADBENT & ASSOCIATES, INC.
ENGINEERING, WATER RESOURCES & ENVIRONMENTAL
8 West Pacific Avenue,
Henderson, Nevada 89015
(702) 563-0600

Project No. 05-01-125-001 WMPermit134464
Revised 1-3-07

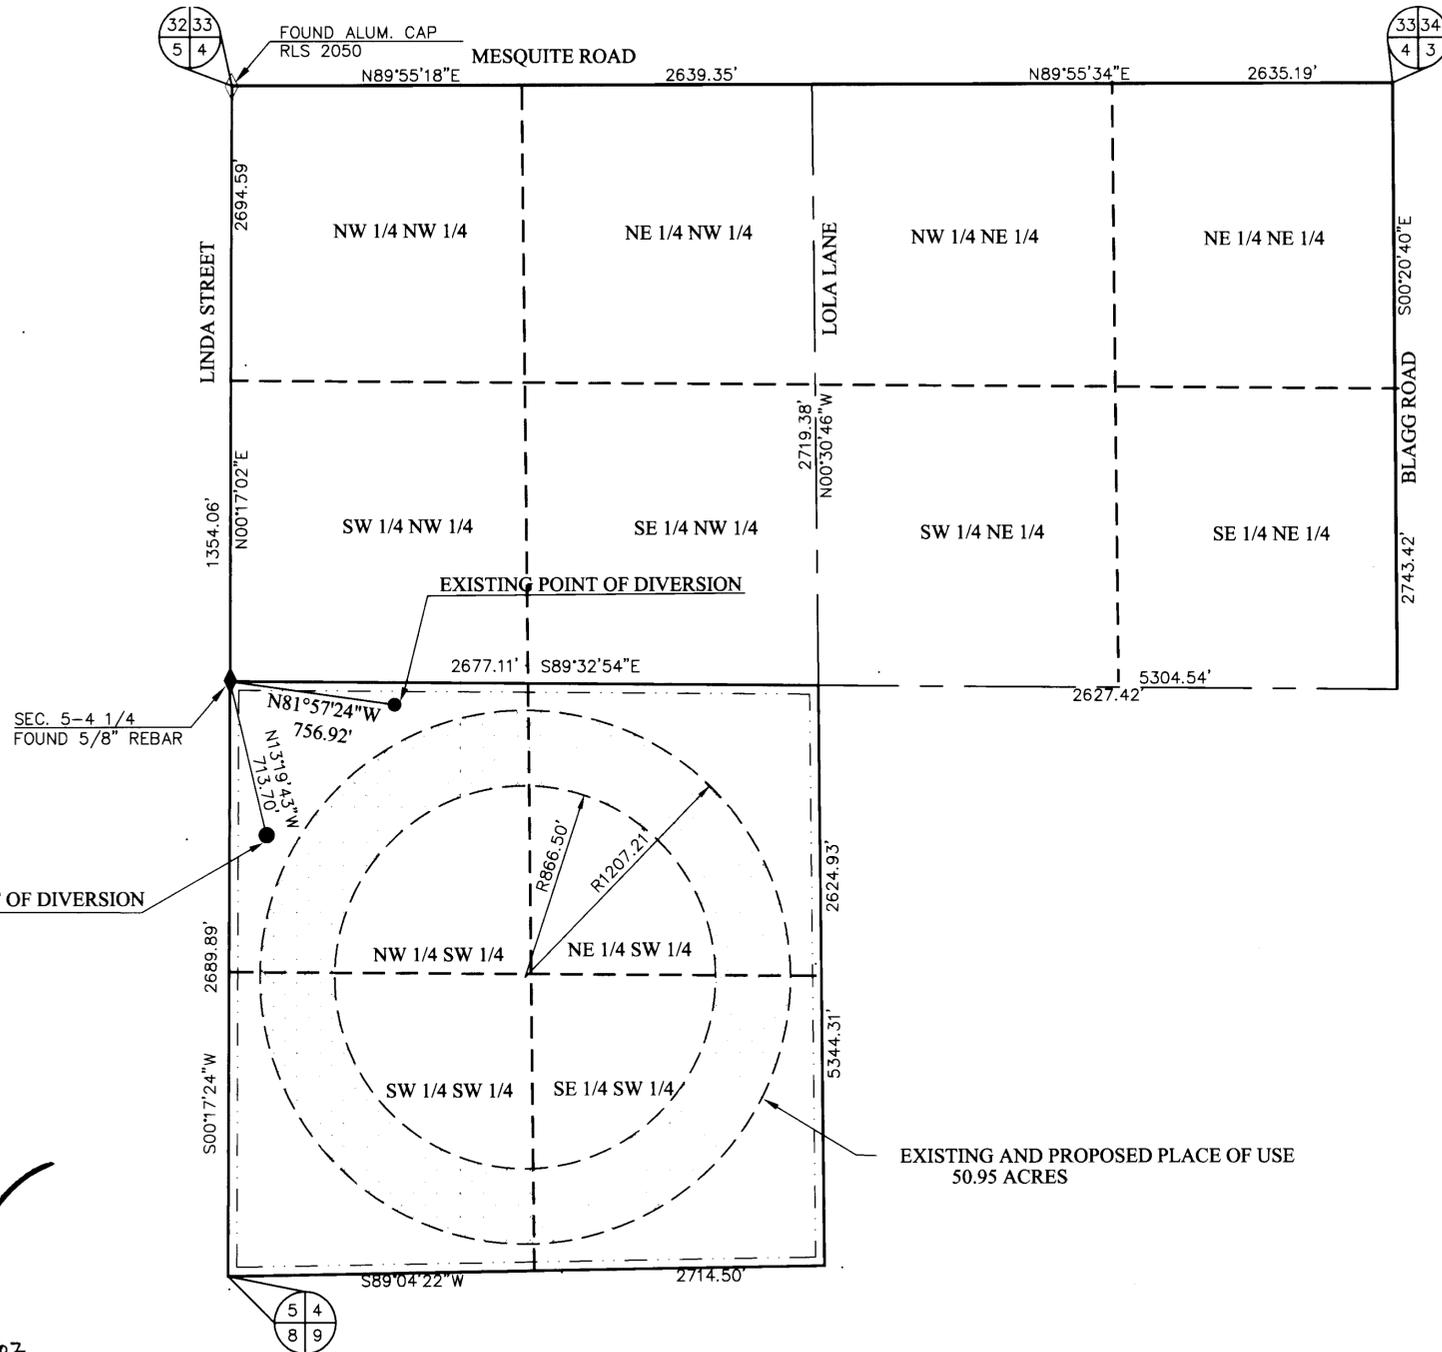

PROPOSED POINT OF DIVERSION

EXISTING AND PROPOSED PLACE OF USE
50.95 ACRES

T. 20 S., R. 53 E. M.D.M.



STATE ENGINEER'S USE		MAP TO ACCOMPANY AN APPLICATION FOR CHANGE OF POINT OF DIVERSION OF PERMIT 73559 FOR IRRIGATION AND DOMESTIC BY PIV, LLC FROM UNDERGROUND IN NYE COUNTY, NEVADA
----------------------	--	---