

STATE OF NEVADA SS  
COUNTY OF DOUGLAS

I, ROBERT O. ANDERSON, BEING FIRST DULY SWORN, DEPOSE AND SAY THAT THIS MAP, CONSISTING OF ONE SHEET HAS BEEN CORRECTLY DRAWN TO THE DESIGNATED SCALE FROM FIELD NOTES OF A SURVEY MADE BY ME, OR UNDER MY SUPERVISION AND DIRECTION, BETWEEN SEPTEMBER 18, 2006 AND OCTOBER 26, 2006; THAT IT TRULY AND CORRECTLY REPRESENTS THE PROPOSED LOCATION AND EXTENT OF THE WORKS USED TO DIVERT WATER FROM AN UNDERGROUND SOURCE IN LYON COUNTY, BY MICHAEL AND LYNETTE SINGLETON FOR IRRIGATION PURPOSES. THAT ALL OTHER WORKS OR STREAMS WHICH ARE CROSSED BY OR CONNECTED WITH SAID WORKS, AND THE BOUNDARY OF THE AREA OF LANDS IRRIGATED, ARE CORRECTLY SHOWN AND DESIGNATED THEREON.



*Robert O. Anderson* 1-2-07  
ROBERT O. ANDERSON, P.E.  
STATE WATER RIGHT SURVEYOR #814  
1-2-07

SUBSCRIBED AND SWORN BEFORE ME  
THIS 2nd DAY OF January, 2007.  
NOTARY PUBLIC IN AND FOR DOUGLAS COUNTY, NEVADA.  
MY COMMISSION EXPIRES Aug. 15, 2010.

*Mary M. Biaggini*  
MARY M. BIAGGINI  
NOTARY PUBLIC  
STATE OF NEVADA  
No. 38-48284 My Appt. Exp. Aug. 18, 2010

**BASIS OF BEARING**

N 89°13'02"E - THE NORTH LINE OF SECTION 36, T.12N., R.23E., M.D.M. AS SHOWN ON THE RECORD OF SURVEY FOR K. RODI ET AL RECORDED SEPTEMBER 16, 1960 AS FILE NO. 55950

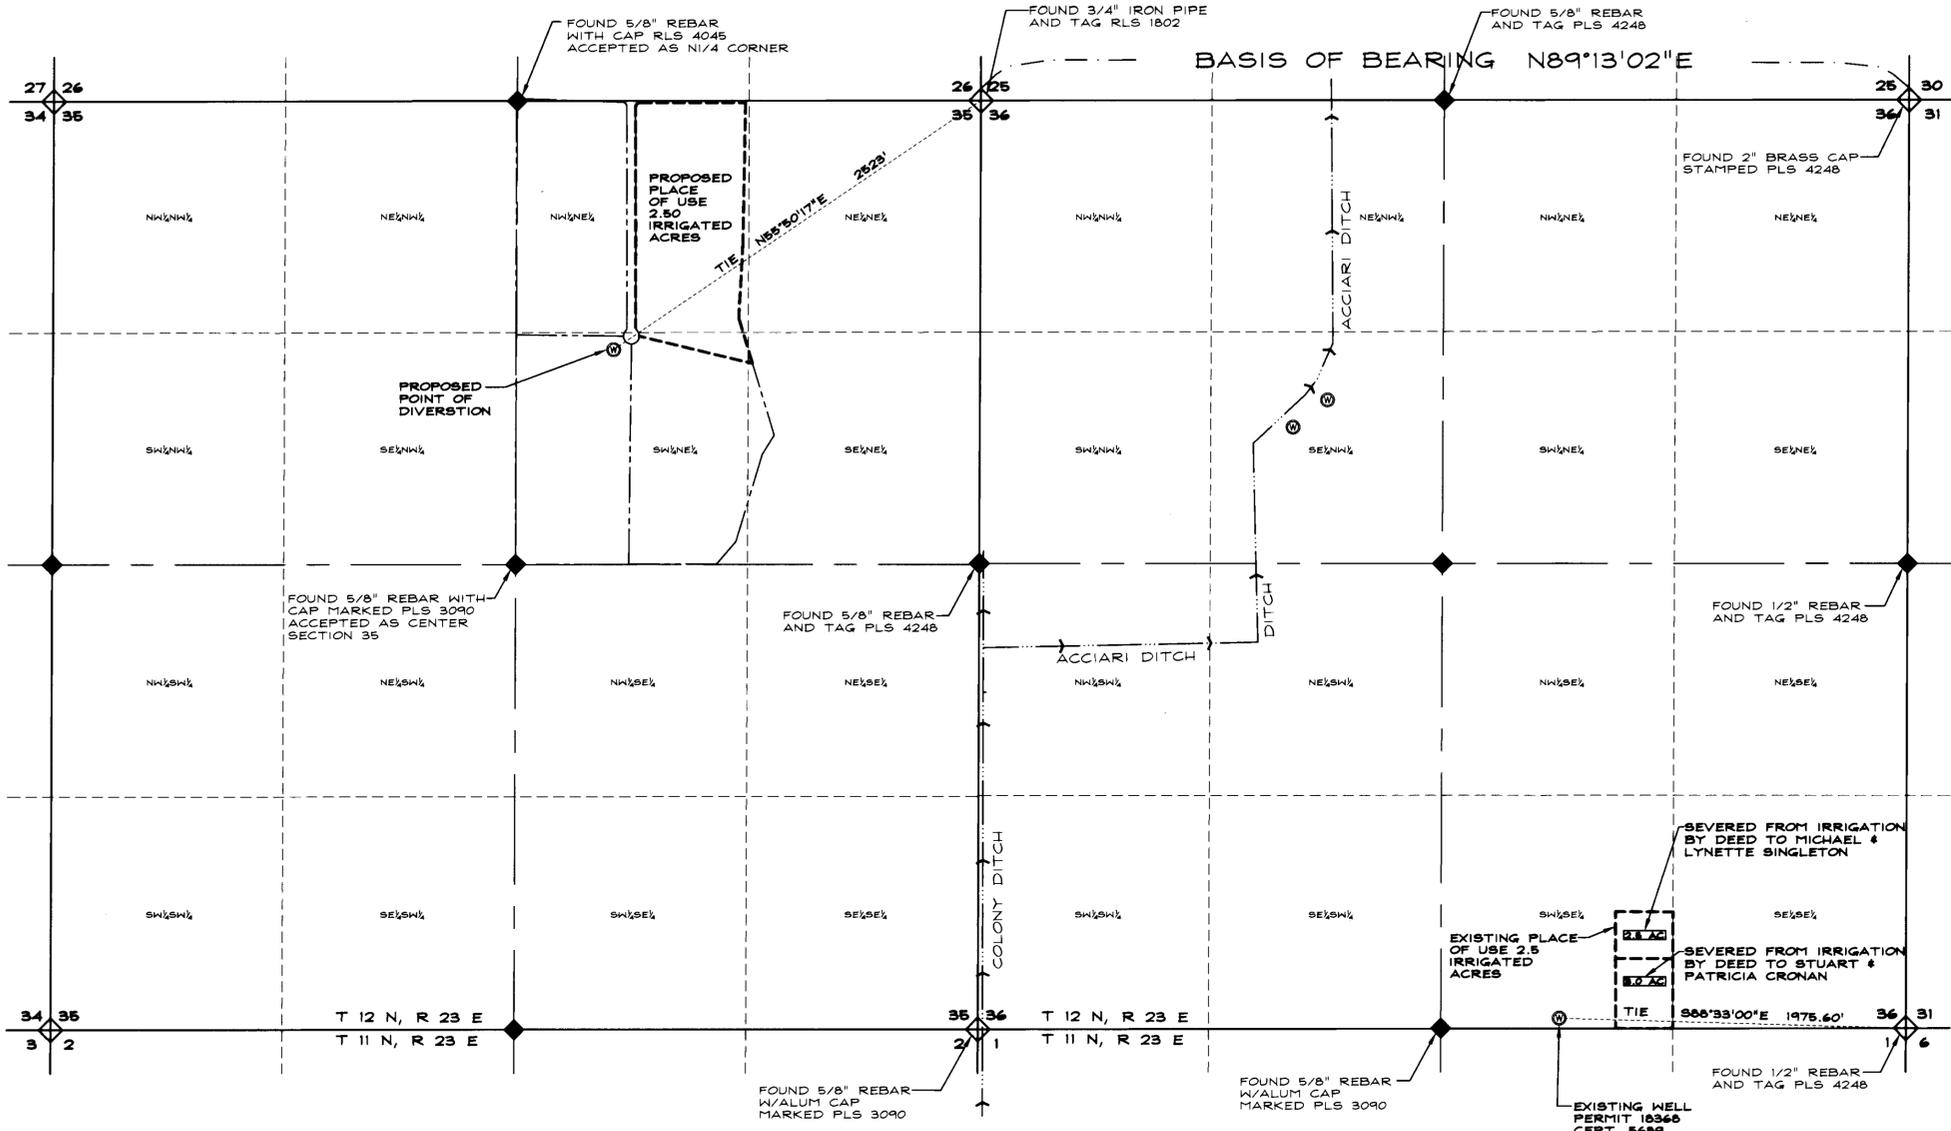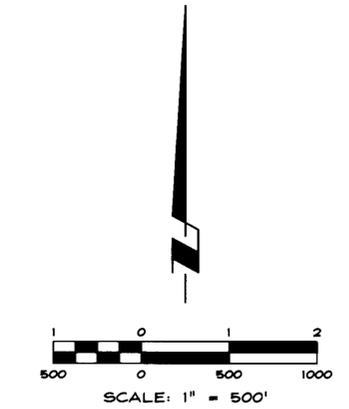

Z:\Projects\1389-001\Map\_Survey\Exhibit\1389-001\WRI.dwg, 1/2/2007 8:22:23 AM, rfdwy

**RO Anderson**  
1409 ESMERALDA AVENUE / POST OFFICE BOX 2224  
MINDEN, NEVADA 89423  
PHONE: (775) 782-2922 / FAX: (775) 782-7064  
WEB SITE: WWW.ROANDERSON.COM

STATE ENGINEER'S USE 75233

FILED  
MAR 1 5 2007  
STATE ENGINEER'S OFFICE

1389-001-06  
1389-001\WRI.dwg

MAP  
TO ACCOMPANY APPLICATION TO CHANGE THE  
PLACE OF USE AND POINT OF DIVERSION  
OF A PORTION OF  
PERMIT NO. 10360, CERTIFICATE NO. 5689  
FOR  
IRRIGATION PURPOSES  
BY  
MICHAEL & LYNETTE SINGLETON  
FROM  
UNDERGROUND SOURCES  
IN  
LYON COUNTY, NEVADA

10/03/06

SHEET 1 OF 1

75233