

STATE OF NEVADA SS
COUNTY OF DOUGLAS

I, ROBERT O. ANDERSON, BEING FIRST DULY SWORN, DEPOSE AND SAY THAT THIS MAP, CONSISTING OF ONE SHEET HAS BEEN CORRECTLY DRAWN TO THE DESIGNATED SCALE FROM FIELD NOTES OF A SURVEY MADE BY ME, OR UNDER MY SUPERVISION AND DIRECTION, BETWEEN SEPTEMBER 15, 2006 AND OCTOBER 25, 2006; THAT IT TRULY AND CORRECTLY REPRESENTS THE PROPOSED LOCATION AND EXTENT OF THE WORKS USED TO DIVERT WATER FROM AN UNDERGROUND SOURCE IN LYON COUNTY, BY STUART AND PATRICIA CRONAN FOR IRRIGATION PURPOSES. THAT ALL OTHER WORKS OR STREAMS WHICH ARE CROSSED BY OR CONNECTED WITH SAID WORKS, AND THE BOUNDARY OF THE AREA OF LANDS IRRIGATED, ARE CORRECTLY SHOWN AND DESIGNATED THEREON.

Robert O. Anderson 1-2-07
ROBERT O. ANDERSON, P.E.
STATE WATER RIGHT SURVEYOR #814



Robert O. Anderson
NOTARY PUBLIC
STATE OF NEVADA
EXPIRES 12-31-08
NO. 00-48288-5

SUBSCRIBED AND SWORN BEFORE ME
THIS 2nd DAY OF January, 2007
NOTARY PUBLIC IN AND FOR DOUGLAS COUNTY, NEVADA.
MY COMMISSION EXPIRES Aug. 15, 2010
Mary M. Biaggini



BASIS OF BEARING

N 89°13'02"E - THE NORTH LINE OF SECTION 36, T.12N., R.23E., M.D.M. AS SHOWN ON THE RECORD OF SURVEY FOR K. RODI ET AL RECORDED SEPTEMBER 16, 1980 AS FILE NO. 55950

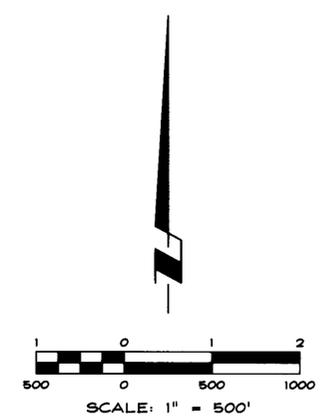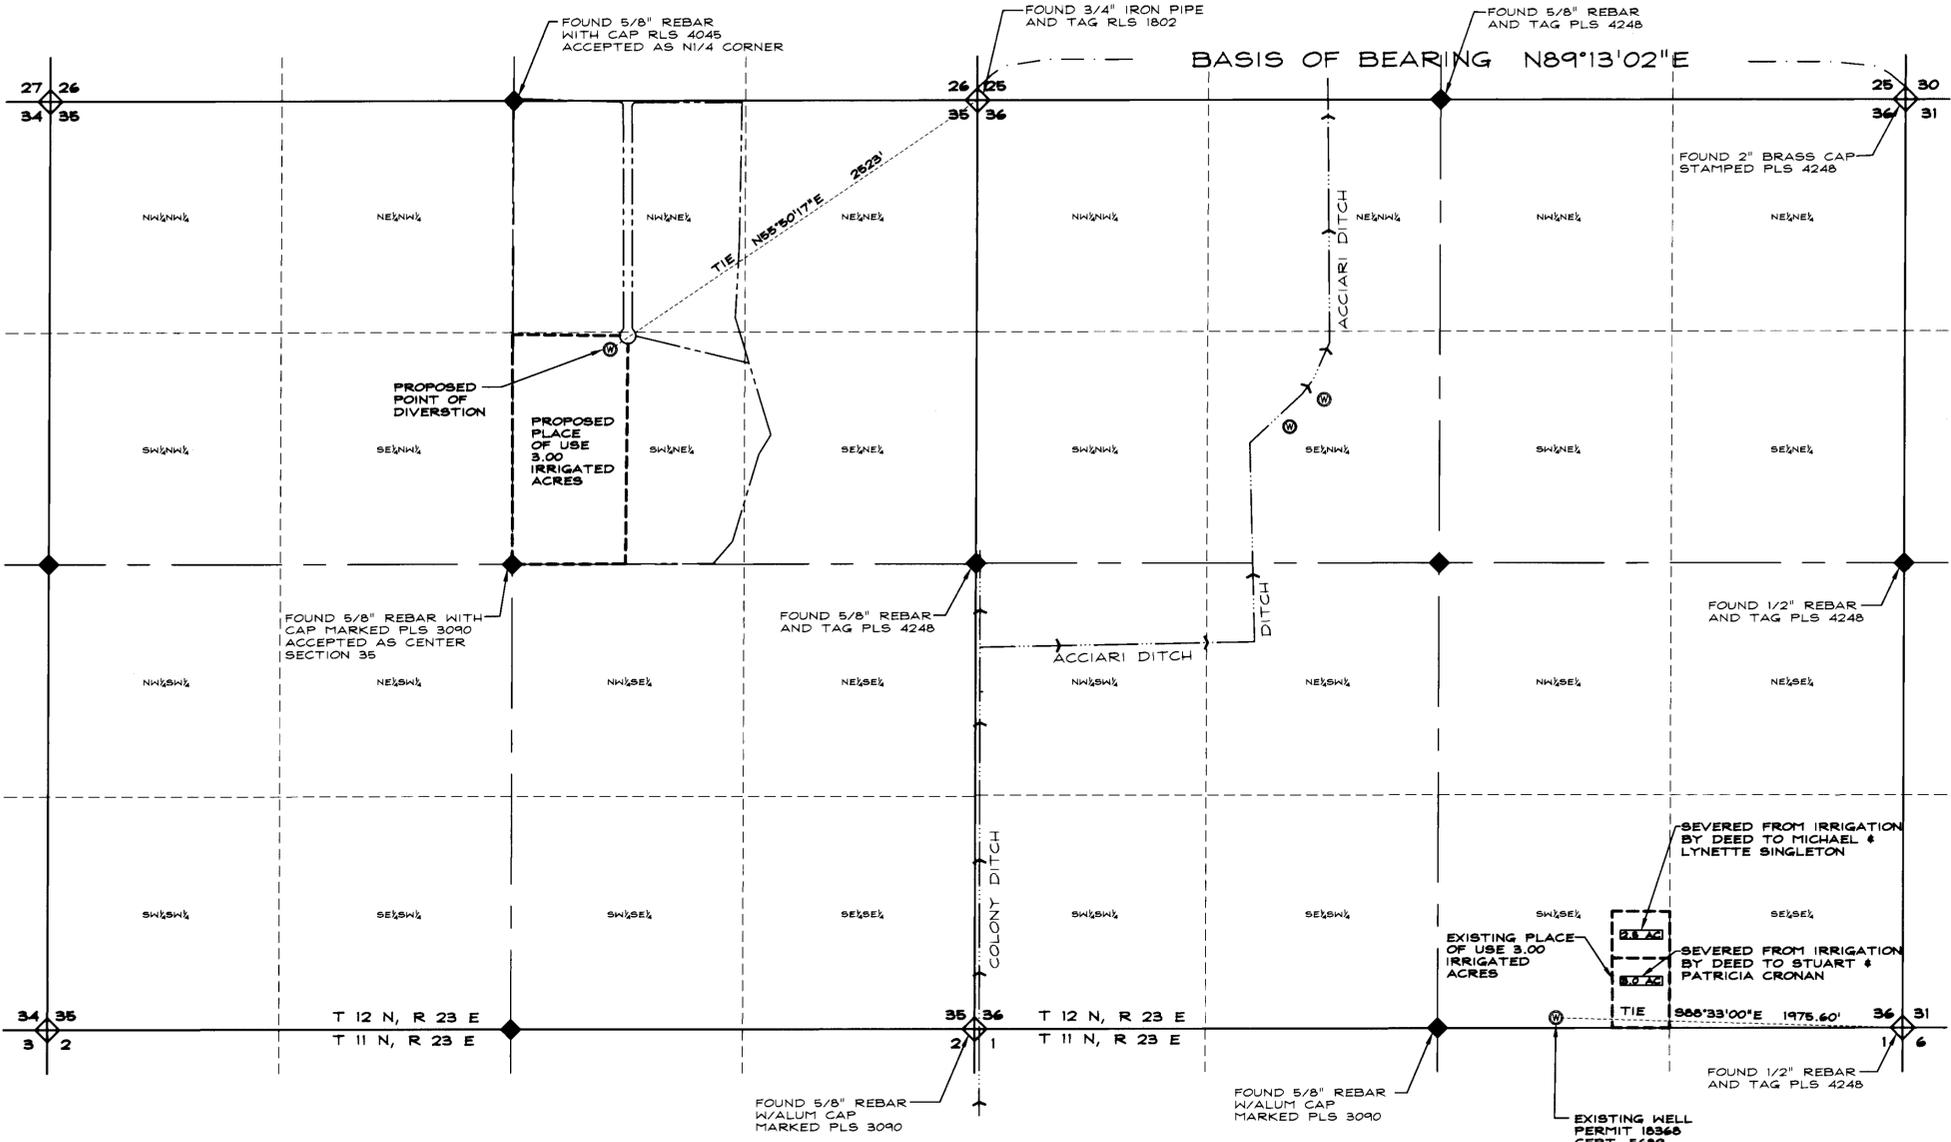

RO Anderson
1608 ESPERALDA AVENUE / POST OFFICE BOX 2224
PINDEN, NEVADA 89423
PHONE: (775) 782-2522 / FAX: (775) 782-7084
WEB SITE: WWW.ROANDERSON.COM

STATE ENGINEER'S USE

75234

FILED
MAR 2 2007
STATE ENGINEER'S OFFICE

MAP
TO ACCOMPANY APPLICATION TO CHANGE THE PLACE OF USE AND POINT OF DIVERSION OF A PORTION OF PERMIT NO. 18368, CERTIFICATE NO. 5689 FOR IRRIGATION PURPOSES BY STUART & PATRICIA CRONAN FROM UNDERGROUND SOURCES IN LYON COUNTY, NEVADA

1221-002-06
1221-002WRI.dwg

Z:\Projects\1221-002\Map Survey\Exhibit\1221-002WRI.dwg, 1/2/2007 7:26:38 AM, rfsky