


SURVEYOR'S CERTIFICATE

STATE OF NEVADA } ss.
County of White Pine }

I, Dean Neubauer, being first duly sworn, depose and say that this map, consisting of two sheets, has been correctly drawn to the designated scale from field notes of a survey made by me between the 2nd day of January, 2007 and the 8th day of January, 2007; that it truly and correctly represents the proposed location and extent of the works used to divert water from underground source, in White Pine County, Nevada by Robinson Nevada Mining Company for Mining, Milling, Domestic and Dewatering purposes. That the proposed point of diversion, the approximate location and size of the diverting channel or other conduit, the place and manner of use, and the location and names of all other works or streams which are crossed by or connect with the said works, are truly and correctly designated thereon.

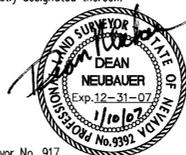

State Water Right Surveyor No. 917

Subscribed and sworn to before me this 10th day of January, 2007.

Darudayla Graves
Notary Public in and for White Pine County, Nevada.



GRAPHIC SCALE



(IN FEET)
1 inch = 2000 ft.

SUMMIT JOB #4-10215

SUMMIT ENGINEERING CORPORATION
CONSULTING ENGINEERS AND SURVEYORS
824 East Aultman Street, Ely, Nevada, 89301
PHONE (775) 289-4445 FAX (775) 289-4043

LEGEND


PLACE OF USE = - - - - -
BASIN BOUNDARY = - - - - -
BLOCK BOUNDARY = - - - - -

BASIS OF BEARINGS

The Basis of Bearing for this map is S.89°59'49E.; between two found Section corner monuments, from the Northwest corner of Section 4 to the Northeast corner of Section 3, T.16 N., R.62 E., M.D.B. & M. as shown on Plat of Survey No. 34 recorded March 29, 1956 under file no. 100107 and White Pine County Map No. 82 in the White Pine County Recorder's Office.




STATE ENGINEER'S USE

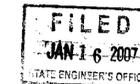

MAP TO ACCOMPANY
APPLICATION TO CHANGE THE POINT OF DIVERSION OF PERMIT Nos. 62811
FOR MINING, MILLING, DOMESTIC AND DEWATERING
BY ROBINSON NEVADA MINING COMPANY
FROM UNDERGROUND
IN WHITE PINE COUNTY, NEVADA

77320T 76332 76330T 75260T

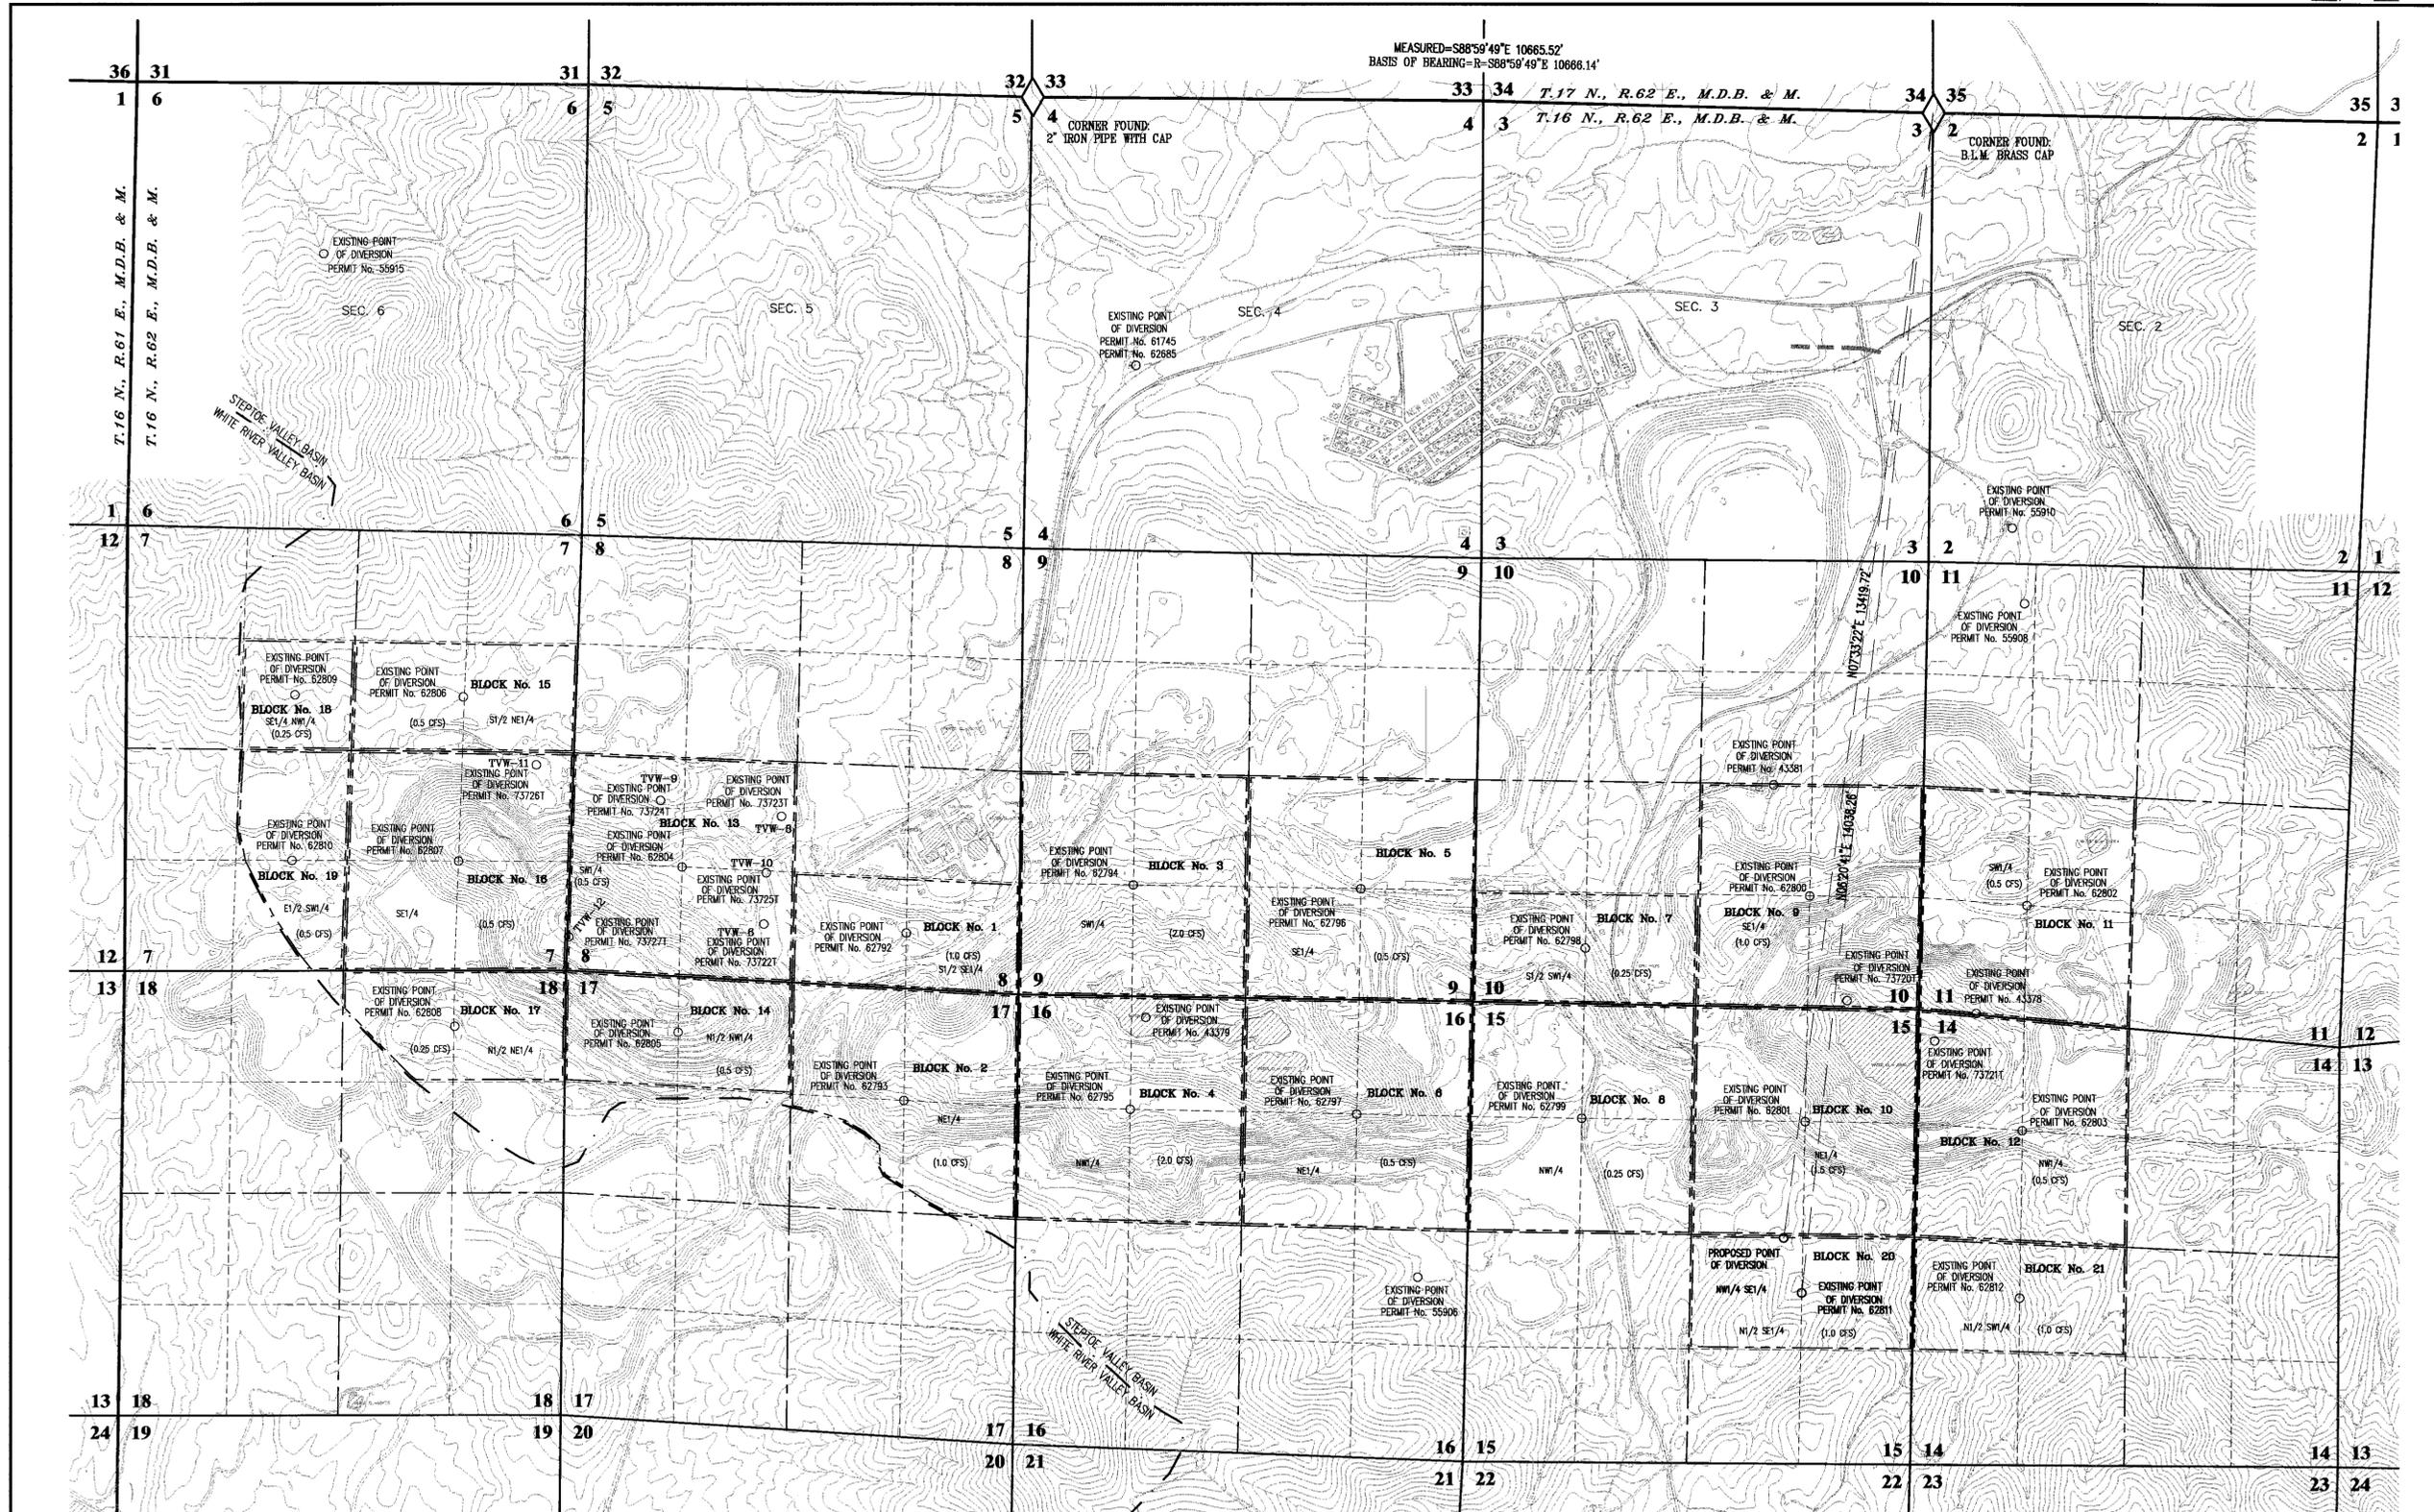

MEASURED-S88°59'49"E 10665.52'
BASIS OF BEARING=R-S88°59'49"E 10668.14'
T.17 N., R.62 E., M.D.B. & M.
T.16 N., R.62 E., M.D.B. & M.

T.16 N., R.61 E., M.D.B. & M.
T.16 N., R.62 E., M.D.B. & M.

STEREO VALLEY BASIN
WHITE RIVER VALLEY BASIN

EXISTING POINT OF DIVERSION
PERMIT No. 61745
PERMIT No. 62885

CORNER FOUND
B.I.M. BRASS CAP

EXISTING POINT OF DIVERSION
PERMIT No. 55910

EXISTING POINT OF DIVERSION
PERMIT No. 55908

EXISTING POINT OF DIVERSION
PERMIT No. 43381

EXISTING POINT OF DIVERSION
PERMIT No. 62800

EXISTING POINT OF DIVERSION
PERMIT No. 73729

EXISTING POINT OF DIVERSION
PERMIT No. 62801

EXISTING POINT OF DIVERSION
PERMIT No. 62812

EXISTING POINT OF DIVERSION
PERMIT No. 62811

EXISTING POINT OF DIVERSION
PERMIT No. 62812

EXISTING POINT OF DIVERSION
PERMIT No. 62811


EXISTING POINT OF DIVERSION
PERMIT No. 62812

EXISTING POINT OF DIVERSION
PERMIT No. 62811

EXISTING POINT OF DIVERSION
PERMIT No. 62812

EXISTING POINT OF DIVERSION
PERMIT No. 62811

BASIS OF BEARINGS
The Basis of Bearing for this map is S.89°59'49"E.; between two found Section corner monuments, from the Northwest corner of Section 4 to the Northeast corner of Section 3, T.16 N., R.62 E., M.D.B. & M. as shown on Plat of Survey No. 34 recorded March 29, 1956 under file no. 100107 and White Pine County Map No. 82 in the White Pine County Recorder's Office.

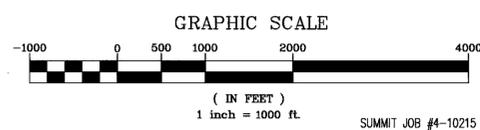

SUMMIT ENGINEERING CORPORATION
CONSULTING ENGINEERS AND SURVEYORS
824 East Aultman Street, Ely, Nevada, 89301
PHONE (775) 289-4445 FAX (775) 289-4043

STATE ENGINEER'S USE

75260-T
FILED
JAN 16 2007
STATE ENGINEER'S OFFICE

MAP TO ACCOMPANY
APPLICATION TO CHANGE THE POINT OF DIVERSION OF
PERMIT Nos. 62811
FOR MINING, MILLING, DOMESTIC AND DEWATERING
BY ROBINSON NEVADA MINING COMPANY
FROM UNDERGROUND
IN WHITE PINE COUNTY, NEVADA

77320T 76333 76332 76331T 76330T 75260T