


SW 1/4 OF SECTION 9, T. 16 S., R. 49 E., M.D.B. & M.  
 NYE COUNTY, NEVADA

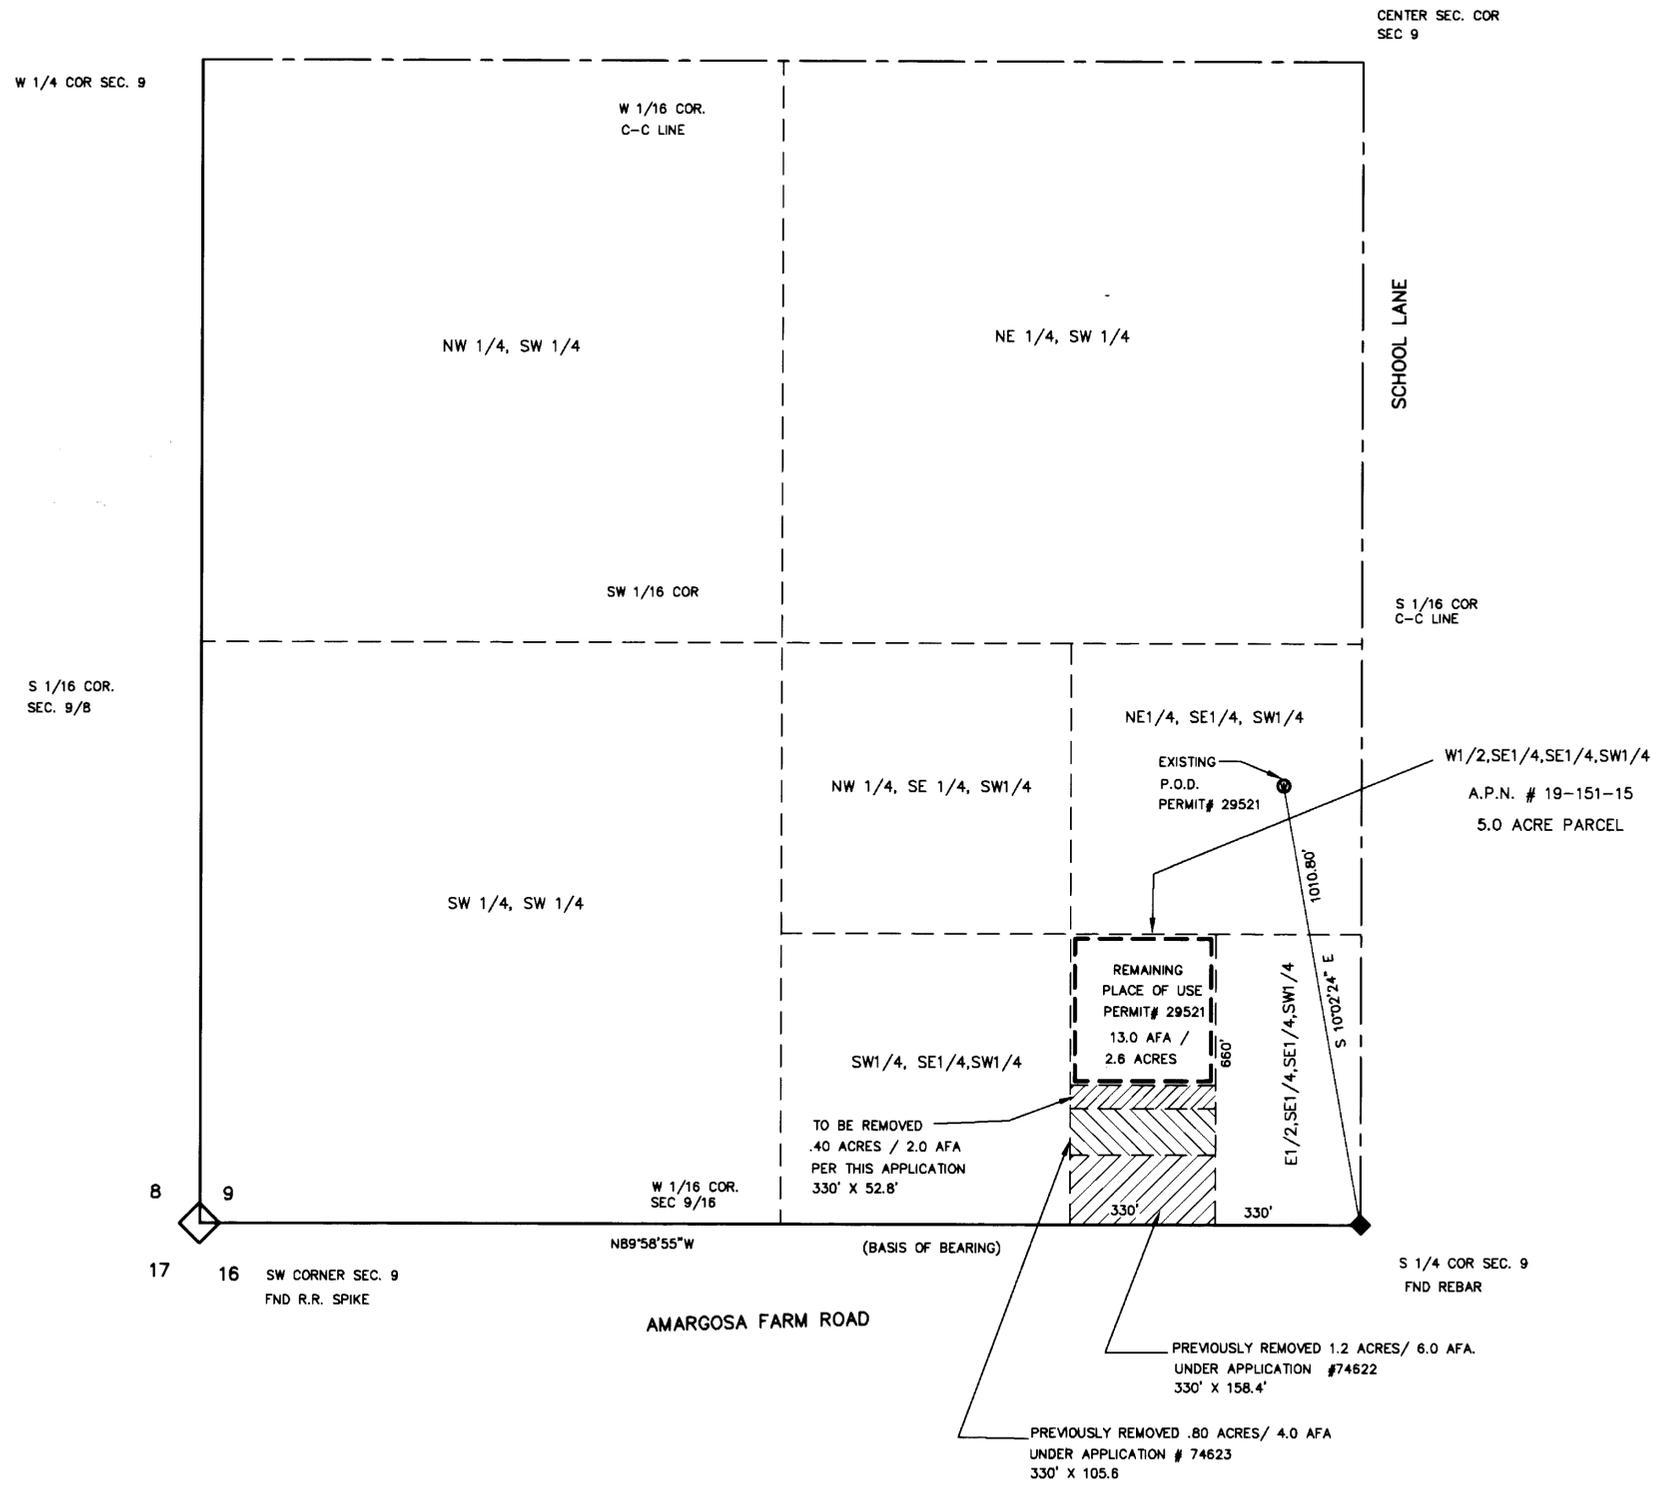

**SURVEYOR'S CERTIFICATE:**

STATE OF NEVADA }  
 COUNTY OF NYE } SS


I, DAVID A. RICHARDS, BEING FIRST DULY SWORN, DEPOSE AND SAY THAT THIS MAP, CONSISTING OF 1 SHEET, NUMBERED SHEET 1 OF 1, HAS BEEN CORRECTLY DRAWN TO THE DESIGNATED SCALE FROM FIELD NOTES OF A SURVEY MADE BY ME, OR UNDER MY SUPERVISION AND DIRECTION, BETWEEN THE 6 TH DAY OF NOVEMBER, 2006 AND THE 8 TH DAY OF NOVEMBER, 2006; THAT IT TRULY AND CORRECTLY REPRESENTS THE AREA OF LAND TO BE REMOVED FROM IRRIGATION AND DOMESTIC AS PROVIDED FOR UNDER A PORTION OF PERMIT NO. 29521, CERTIFICATE 9265, IN NYE COUNTY NEVADA, BY FRANKLIN LAKE RESOURCES, INC.

*David A. Richards* JAN. 3, 2007  
 DAVID A. RICHARDS, NEVADA PLS 10026  
 WATER RIGHT SURVEYOR No. 1068



SUBSCRIBED AND SWORN TO BEFORE ME  
 THIS 3<sup>rd</sup> DAY OF January, 2007.  
*Neil Hartwick*

NOTARY PUBLIC IN AND FOR Nye County, Nevada

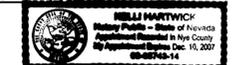


**BASIS OF BEARING:**

N89°59'30"W, BEING THE BEARING OF THE SOUTH LINE OF THE SW 1/4 OF SECTION 9, T.16 S., R.49 E., M.D.B. & M., AS SHOWN ON DIVISION OF WATER RESOURCES MAP TO APPROPRIATE WATER FOR PERMIT NO. 29521 FILED JULY 1, 1975 IN THE OFFICE OF THE STATE ENGINEER, D.W.R..

**REFERENCES:**

DIVISION OF WATER RESOURCES MAP PERMIT NO. 29521 FILED JULY 1, 1995

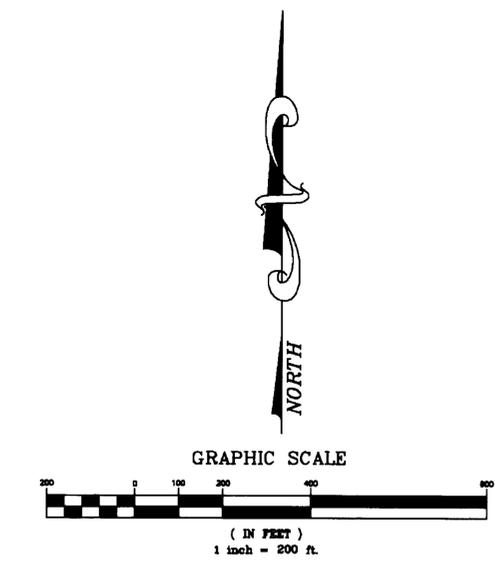

**CIVIL WISE SERVICES**  
 1240 E STATE ST STE 101 PAHRUMP, NV. 89048 (775) 751-1413  
**STRIP MAP IN SUPPORT OF**  
 APPLICATION TO CHANGE THE POD, POU AND MANNER, PT. OF PERMIT NO. 29521, CERT. # 9265, NYE COUNTY, NEVADA  
 PREPARED FOR:  
**FRANKLIN LAKE RESOURCES, INC.**  
 SCALE: 1" = 200' SHEET 1 OF 1 JOB NUMBER: 0906-12

**STATE ENGINEER'S USE** 75275  
 FILED  
 JAN 22 2007  
 STATE ENGINEER'S OFFICE  
 2007 JAN 22 PM 2:43

MAP TO ACCOMPANY APPLICATION TO CHANGE THE POINT OF DIVERSION, MANNER & PLACE OF USE OF A PORTION OF WATER USED UNDER PERMIT No. 29521 CERTIFICATE No. 9265 FOR COMMERCIAL USE BY FRANKLIN LAKE RESOURCES, INC. FROM "UNDERGROUND" IN NYE COUNTY, NEVADA