

STATE OF NEVADA
 COUNTY OF WASHOE


I, RYAN G. COOK, BEING FIRST DULY SWORN, DEPOSE AND SAY THAT THIS MAP, CONSISTING OF ONE (1) SHEET, HAS BEEN CORRECTLY DRAWN TO THE DESIGNATED SCALE FROM A SURVEY MADE BY ME OR UNDER MY SUPERVISION AND DIRECTION, ON OR BEFORE JANUARY 22, 2007; THAT IT TRULY AND CORRECTLY REPRESENTS THE EXISTING PLACE OF USE OF A PORTION OF TRUCKEE RIVER DECREE CLAIM NO. 76/76a BY DONALD M. OTTEN REVOCABLE TRUST FOR MUNICIPAL & DOMESTIC USE WITHIN WASHOE COUNTY, STATE OF NEVADA.




RYAN G. COOK STATE WATER RIGHTS SURVEYOR NO. 1112

SUBSCRIBED AND SWORN TO BEFORE ME THIS 22 DAY OF January, 2007.


Angie L. Ferguson
 NOTARY PUBLIC IN AND FOR WASHOE COUNTY

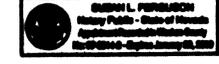

NOTE:
 1. SEE APPLICATIONS 76748 AND 76749 ON FILE WITH THE DIVISION OF WATER RESOURCES FOR THE PROPOSED POINTS OF DIVERSION AND PLACES OF USE.

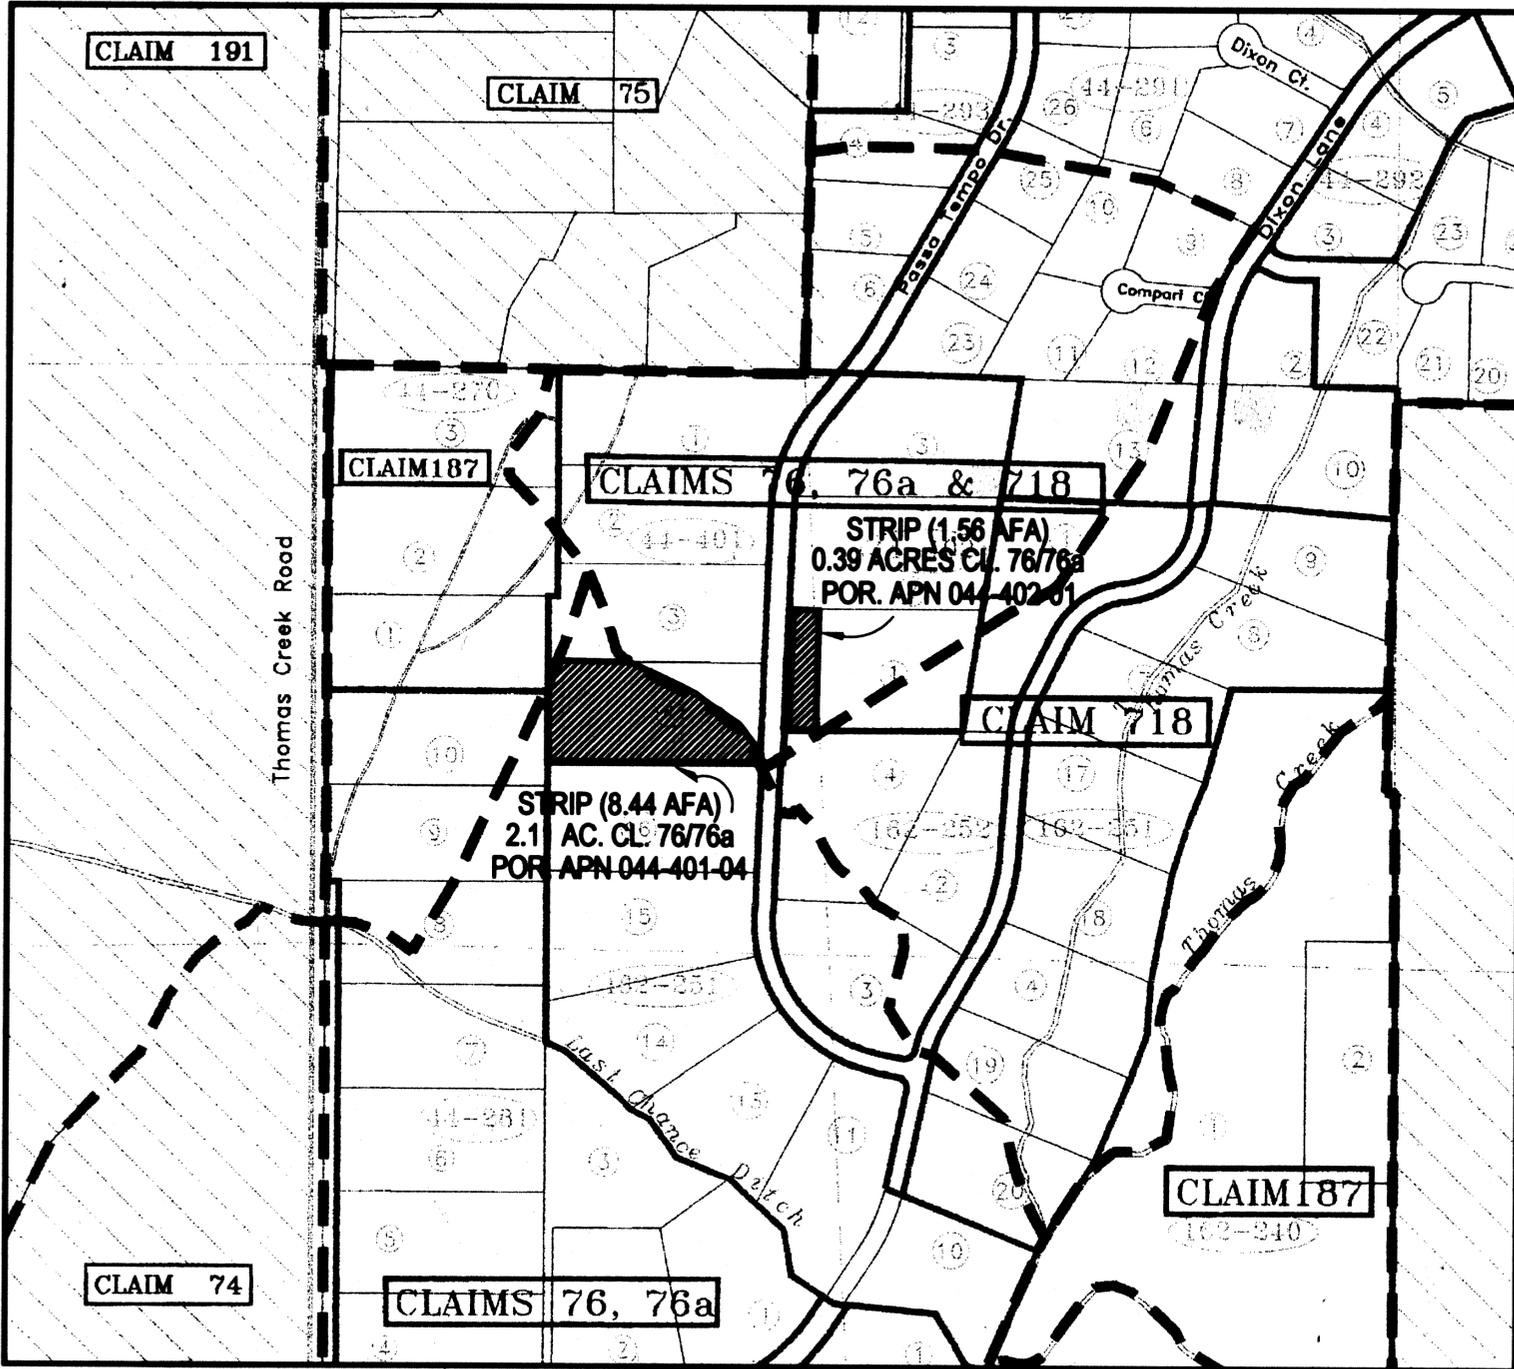

EXISTING PLACE OF USE
 LOCATED WITHIN PORTIONS OF THE W 1/2
 OF SECTION 7, T18N, R20E, M.D.M..

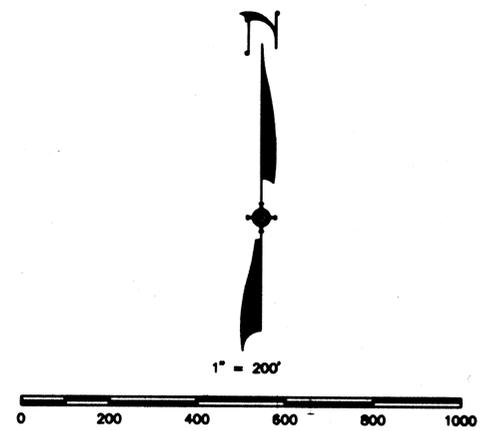

1:35 PM • 22-JAN-2007



STATE ENGINEER'S USE

75280

FILED

STATE ENGINEERS OFFICE

RECEIVED

2007 JAN 24 PM 1:06

STATE ENGINEERS OFFICE

MAP
 TO ACCOMPANY
 APPLICATION TO CHANGE
 THE POINT OF DIVERSION, PLACE &
 MANNER OF USE OF A PORTION
 OF TRUCKEE RIVER DTR-76/76a
 BY DONALD M. OTTEN
 REVOCABLE TRUST
 FOR
 MUNICIPAL & DOMESTIC USE
 WASHOE COUNTY NEVADA