


NE 1/4 OF SECTION 12, T.21 S., R.53E., M.D.M. NYE COUNTY, NEVADA

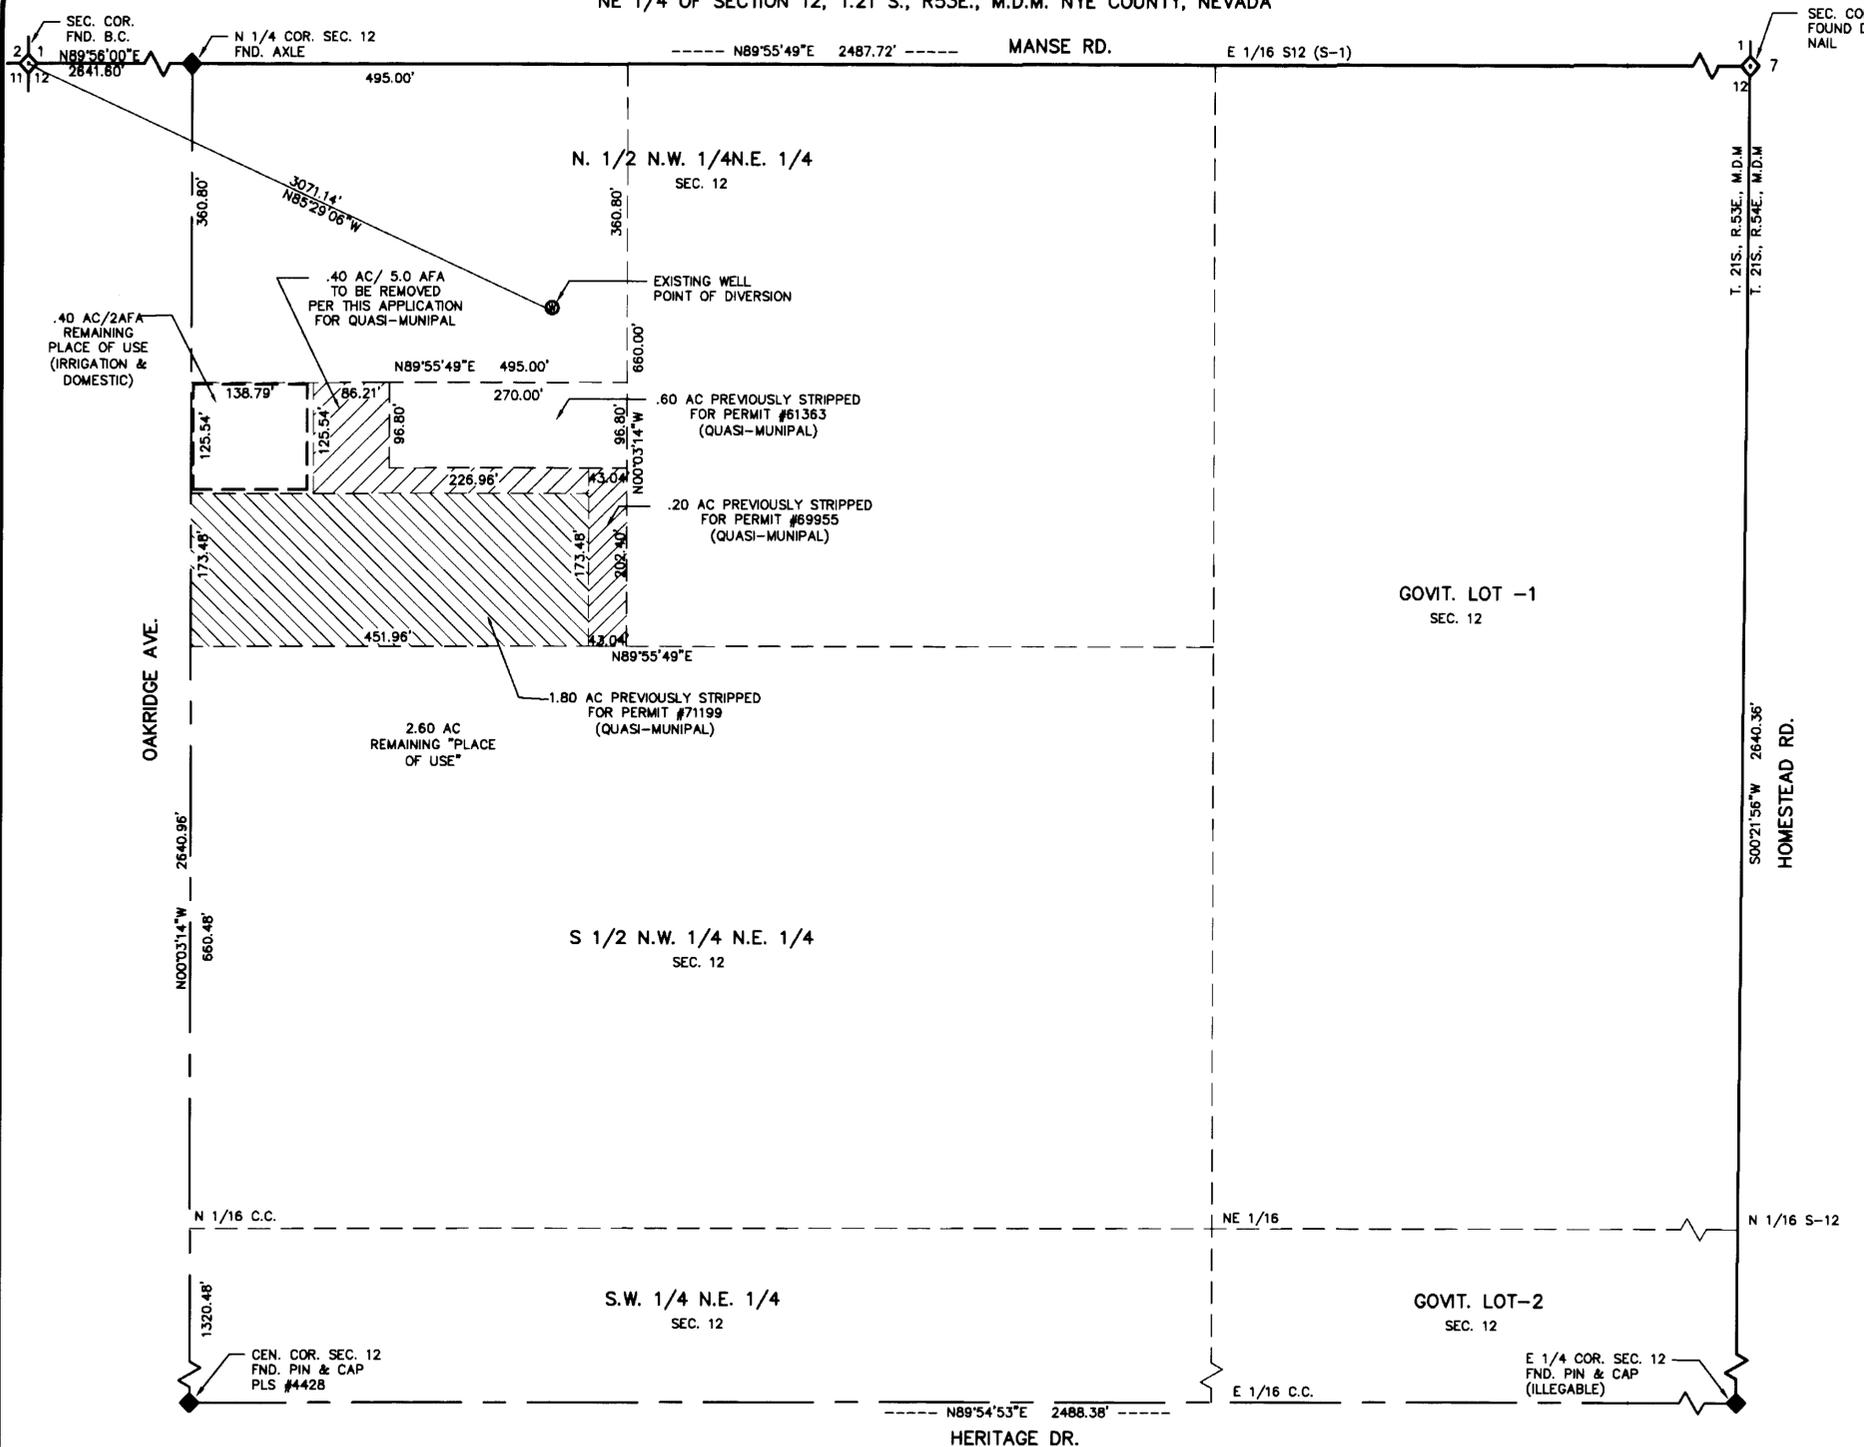

**SURVEYOR'S CERTIFICATE:**


STATE OF NEVADA }  
 COUNTY OF NYE } SS

I, DAVID A. RICHARDS, BEING FIRST DULY SWORN, DEPOSE AND SAY THAT THIS MAP, CONSISTING OF 1 SHEET, NUMBERED SHEET 1 OF 1, HAS BEEN CORRECTLY DRAWN TO THE DESIGNATED SCALE FROM FIELD NOTES OF A SURVEY MADE BY ME, OR UNDER MY SUPERVISION AND DIRECTION, BETWEEN THE 14th OF APRIL, 2003 AND THE 16th OF APRIL, 2003; THAT IT TRULY AND CORRECTLY REPRESENTS THE PROPOSED LOCATION AND EXTENT OF PROPERTY IRRIGATED BY PERMIT No. 48221 CERT No. 14395 TO BE REMOVED FROM IRRIGATION IN THE COUNTY OF NYE, STATE OF NEVADA, BY UNINCORPORATED TOWN OF PAHRUMP IN THE SUPPORT OF CHANGE IN POINT OF DIVERSION, PLACE AND MANNER OF USE OF A PORTION OF PERMIT No. 48221 CERT. No. 14395.

*David A. Richards* JAN 23, 2007  
 DAVID A. RICHARDS, NEVADA PLS 10026  
 WATER RIGHT SURVEYOR No. 1068



SUBSCRIBED AND SWORN TO BEFORE ME  
 THIS 20th DAY OF JANUARY, 2007  
 DAVID A. RICHARDS  
 NOTARY PUBLIC IN AND FOR NYE COUNTY, NV  
 MY COMMISSION EXPIRES JUNE 26, 2008

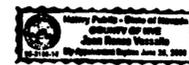


**REFERENCE**

- 1. PARCEL MAP FILE #395644 DATED: 05/13/96
- 2. PARCEL MAP FILE #453550 DATED: 09/23/98

**BASIS OF BEARING**

N00°03'14"W BEING THE EAST LINE OF N.W. 1/4 OF SECTION 45, T. 21 S., R. 53 E. M.D.M. NYE COUNTY, NEVADA AS PER PARCEL MAP DOC. No. 395644 NYE COUNTY OFFICIAL RECORDS, NYE COUNTY, NEVADA.

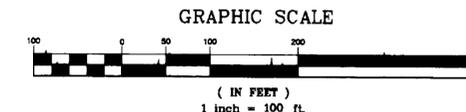

**CIVIL WISE SERVICES**  
 1240 E. STATE ST., STE 101 PAHRUMP, NV 89048 (775) 751-1413  
**STRIP MAP IN SUPPORT OF**  
 APPLICATION TO CHANGE P.O.D., M.O.U., &  
 P.O.U., FOR QUASI-MUNICIPAL PURPOSES  
 IN NYE COUNTY, NEVADA  
 PREPARED FOR  
 UNINCORPORATED TOWN OF PAHRUMP  
 SCALE: 1" = 100' SHEET 1 OF 1 JOB NUMBER: 0107-05

STATE ENGINEER USE: 75281  
 FILED  
 STATE ENGINEER'S OFFICE  
 11-11-07 42100 002

MAP TO ACCOMPANY APPLICATION TO CHANGE THE POINT OF DIVERSION, MANNER & PLACE OF USE OF A PORTION UNDER PERMIT #48221, CERT. #14395 FOR QUASI-MUNICIPAL USE PURPOSES BY UNINCORPORATED TOWN OF PAHRUMP FROM "UNDERGROUND" IN NYE COUNTY, NEVADA