


SE1/4 OF SECTION 3 T.21 S., R.53 E., M.D.B.&M., NYE COUNTY, NEVADA

CENTER SECTION
CORNER
SECTION-3

E 1/4 COR
SECTION-3
FOUND
ALUM. CAP
STAMPED #4428

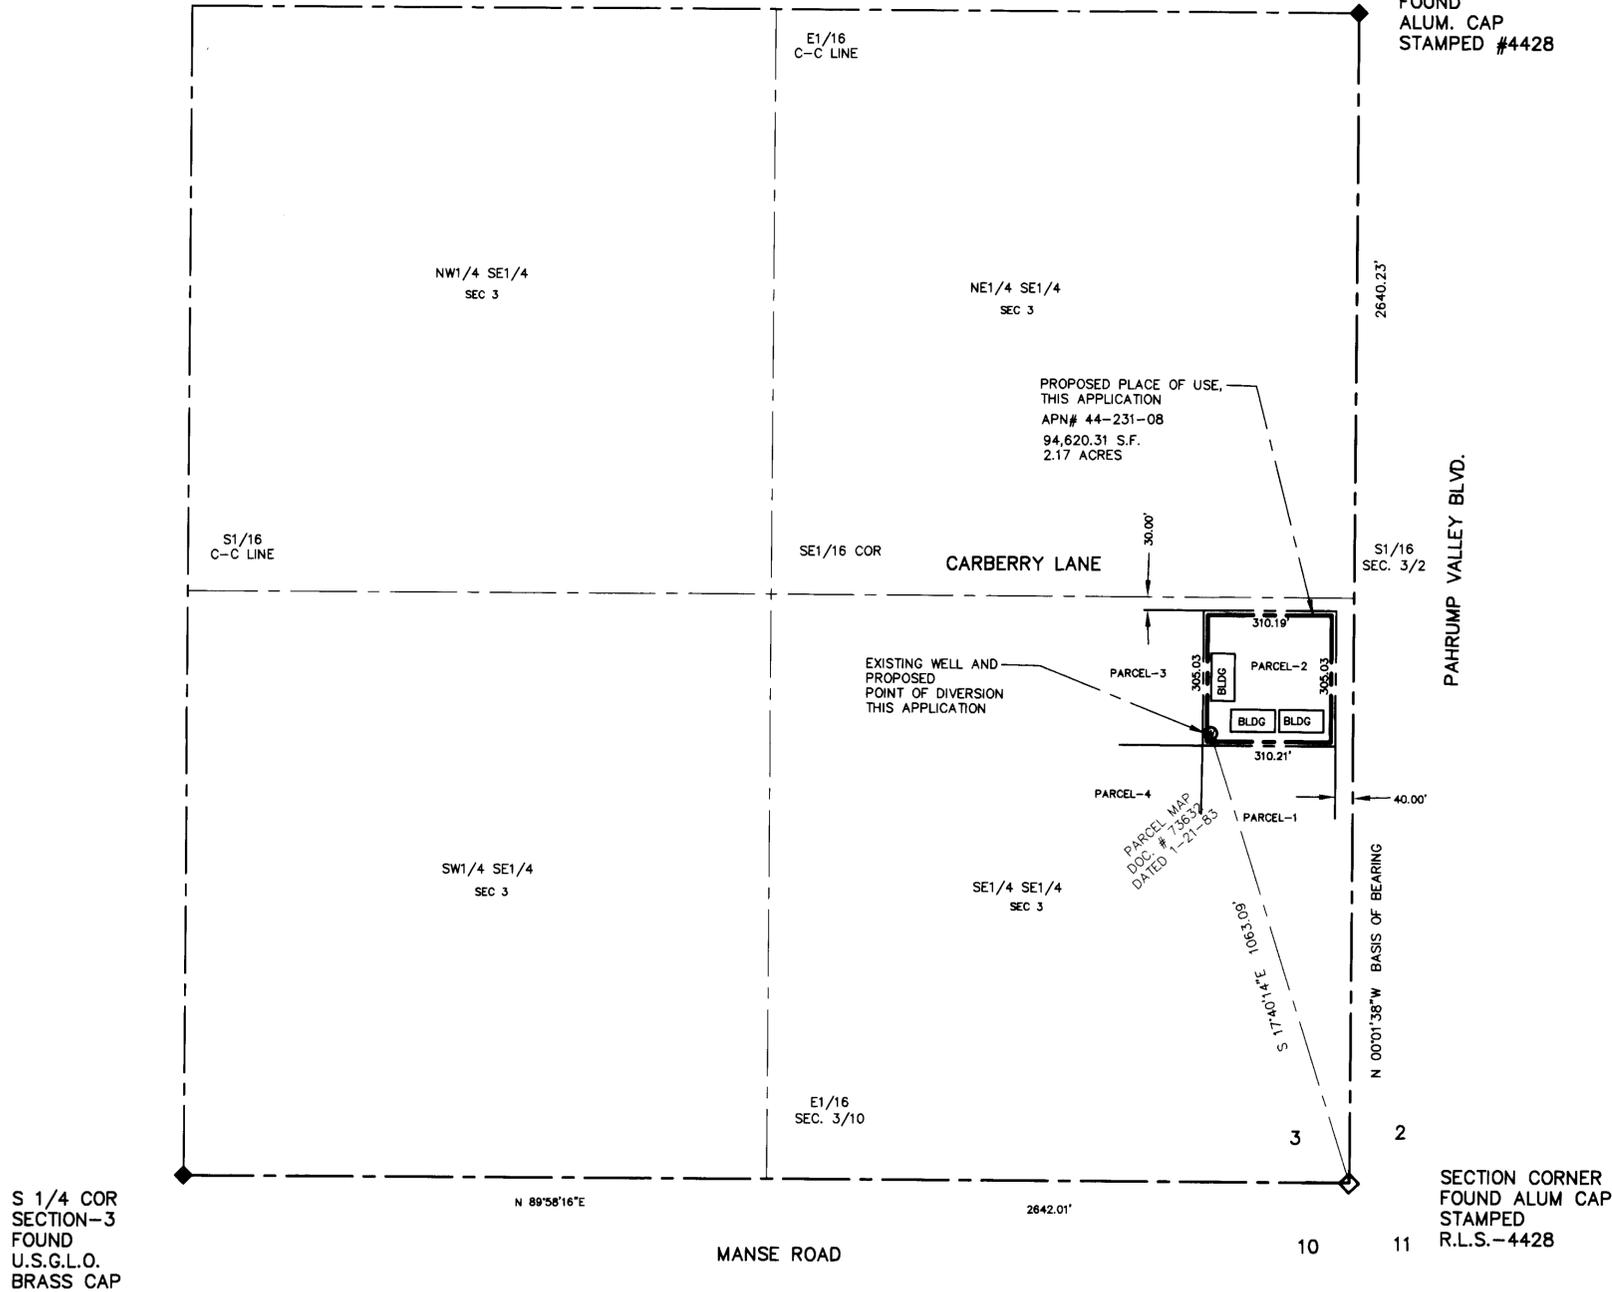

SURVEYOR'S CERTIFICATE:

STATE OF NEVADA }
COUNTY OF NYE } SS

I, DAVID A. RICHARDS, BEING FIRST DULY SWORN, DEPOSE AND SAY THAT THIS MAP, CONSISTING OF 1 SHEET, NUMBERED SHEET 1 OF 1, HAS BEEN CORRECTLY DRAWN TO THE DESIGNATED SCALE FROM FIELD NOTES OF A SURVEY MADE BY ME, OR UNDER MY SUPERVISION AND DIRECTION, BETWEEN THE 26 TH OF DEC., 2006 AND THE 27 TH OF DEC. 2006; THAT IT TRULY AND CORRECTLY REPRESENTS THE PROPOSED LOCATION AND EXTENT OF THE WORKS USED TO DIVERT WATER FROM UNDERGROUND, IN THE COUNTY OF NYE, STATE OF NEVADA, BY THE STOECKINGER FAMILY LIMITED PARTNERSHIP FOR COMMERCIAL USE PURPOSES THAT THE PROPOSED PLACE OF USE, THE APPROXIMATE LOCATION AND SIZE OF THE DIVERTING CHANNEL OR OTHER WORKS OR STREAMS WHICH ARE CROSSED BY, OR CONNECTED WITH THE SAID WORKS, ARE FULLY AND CORRECTLY DESIGNATED THEREON.

David A. Richards Jan. 18, 2007
DAVID A. RICHARDS, NEVADA PLS 10026
WATER RIGHT SURVEYOR No. 1068



SUBSCRIBED AND SWORN TO BEFORE ME
THIS 18th DAY OF January, 2007.
Shree Hartwick
NOTARY PUBLIC IN AND FOR Nye County, Nevada
MY COMMISSION EXPIRES December 10, 2007.




REFERENCE

1. PARCEL MAP FILE # 73632 DATED 01-21-1983

BASIS OF BEARING

N 00°01'38"W BEING THE BEARING OF THE EAST LINE OF THE SOUTHEAST 1/4 SEC-3 T.21 S., R53 E. M.D.B. & M. AS SHOWN ON PARCEL MAP DOC. No. 73632 RECORDED ON 01-21-1983 IN THE OFFICE OF THE NYE COUNTY RECORDER, NYE COUNTY, NEVADA.

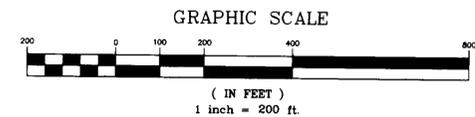

CIVILWISE SERVICES

1240 E STATE ST STE 101, PAHRUMP, NEV. 89048 (775) 751-1413

MAP IN SUPPORT OF
APPLICATION TO APPROPRIATE
WATER
FOR COMMERCIAL PURPOSES

NYE COUNTY, NEVADA PREPARED FOR
THE STOECKINGER FAMILY LIMITED PARTNERSHIP


SCALE: SHEET JOB NUMBER:
1" = 200' 1 OF 1 1206-16

75284 CERTIFICATE NO. 19048 ISSUED 4-12-13

5
75424 CERTIFICATE NO. 18787 ISSUED 8-1-12

STATE ENGINEER'S USE:

75284

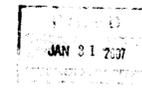

MAP TO ACCOMPANY APPLICATION
TO APPROPRIATE WATER
FOR COMMERCIAL USE PURPOSES
BY: THE STOECKINGER FAMILY LIMITED
PARTNERSHIP
FROM "UNDERGROUND"
IN NYE COUNTY, NEVADA



75425 75284