


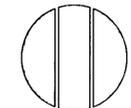

212 ELKS POINT ROAD, STE. 443
P.O. BOX 11706
ZEPHYR COVE, NEVADA 89448
PHONE: 775-586-7500

340 N. MINNESOTA STREET
CARSON CITY, NEVADA 89703
PHONE: 775-883-1600 FAX: 775-883-1656
WEB SITE: www.rch-nv.com

ENGINEERING · PLANNING · RESOURCE MANAGEMENT
RESOURCE CONCEPTS, INC.



JOB NO.	98-124.1
DATE	2/20/07
DRAWN	AJF
CHECKED	KLS
REVISED	

**STATE OF NEVADA
CARSON CITY S.S.**


I, BRUCE R. SCOTT, BEING FIRST DULY SWORN, DEPOSE AND SAY THAT THIS MAP, CONSISTING OF ONE SHEET, NUMBERED 1 OF 1 INCLUSIVE, HAS BEEN CORRECTLY DRAWN TO THE DESIGNATED SCALE FROM FIELD NOTES OF A SURVEY MADE BY ME, OR UNDER MY SUPERVISION AND DIRECTION, BETWEEN JULY 1, 2004 AND SEPTEMBER 30, 2004 AND ANY OTHER RECORD INFORMATION AS NOTED; THAT IT TRULY AND CORRECTLY REPRESENTS THE PROPOSED LOCATION AND EXTENT OF THE WORKS USED TO DIVERT WATER FROM AN UNDERGROUND SOURCE IN LANDER COUNTY, NEVADA BY CORTEZ JOINT VENTURE (A.K.A. CORTEZ GOLD MINES, A JOINT VENTURE) FOR MINING, MILLING, DE-WATERING, AND DOMESTIC PURPOSES. THAT THE PROPOSED POINTS OF DIVERSION, THE APPROXIMATE SIZE AND CAPACITY OF THE DIVERTING CHANNELS OR OTHER CONDUITS, AND THE LOCATIONS AND NAMES OF ALL OTHER WORKS OR STREAMS WHICH ARE CROSSED BY OR CONNECTED WITH THE SAID WORKS, ARE FULLY AND CORRECTLY DESIGNATED THEREON.

Bruce R. Scott
BRUCE R. SCOTT
STATE WATER RIGHT SURVEYOR NO. 427



SUBSCRIBED AND SWORN TO BEFORE ME ON THIS 20th DAY OF February, 2007.

Linda M. Dennis
NOTARY PUBLIC IN AND FOR CARSON CITY
MY COMMISSION EXPIRES: 9/23/10


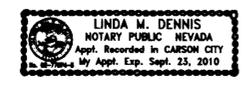


BASIS OF BEARING:
MEASUREMENTS BY GLOBAL POSITIONING SYSTEM (GPS) OBSERVATION CALCULATED IN UTM, NAD 27 USING A TRIMBLE 5800 RECEIVER (SERIAL# 4424134883) WITH 1 CM ACCURACY.

NORTH LINE OF SECTION 1, T.26N R.47E. M.D.M. BEING EAST, AS SHOWN ON THAT PLAT OF SURVEY OF SAID TOWNSHIP, APPROVED BY THE OFFICE OF THE U.S. SURVEYOR GENERAL, AT RENO, NV. ON JANUARY 12, 1924

LEGEND:
--- EXISTING PLACE OF USE (UNDER PERMIT 68518)

NOTE:
FOR PROPOSED PLACE OF USE, PLEASE SEE MAP FILED UNDER APPLICATION 73277.

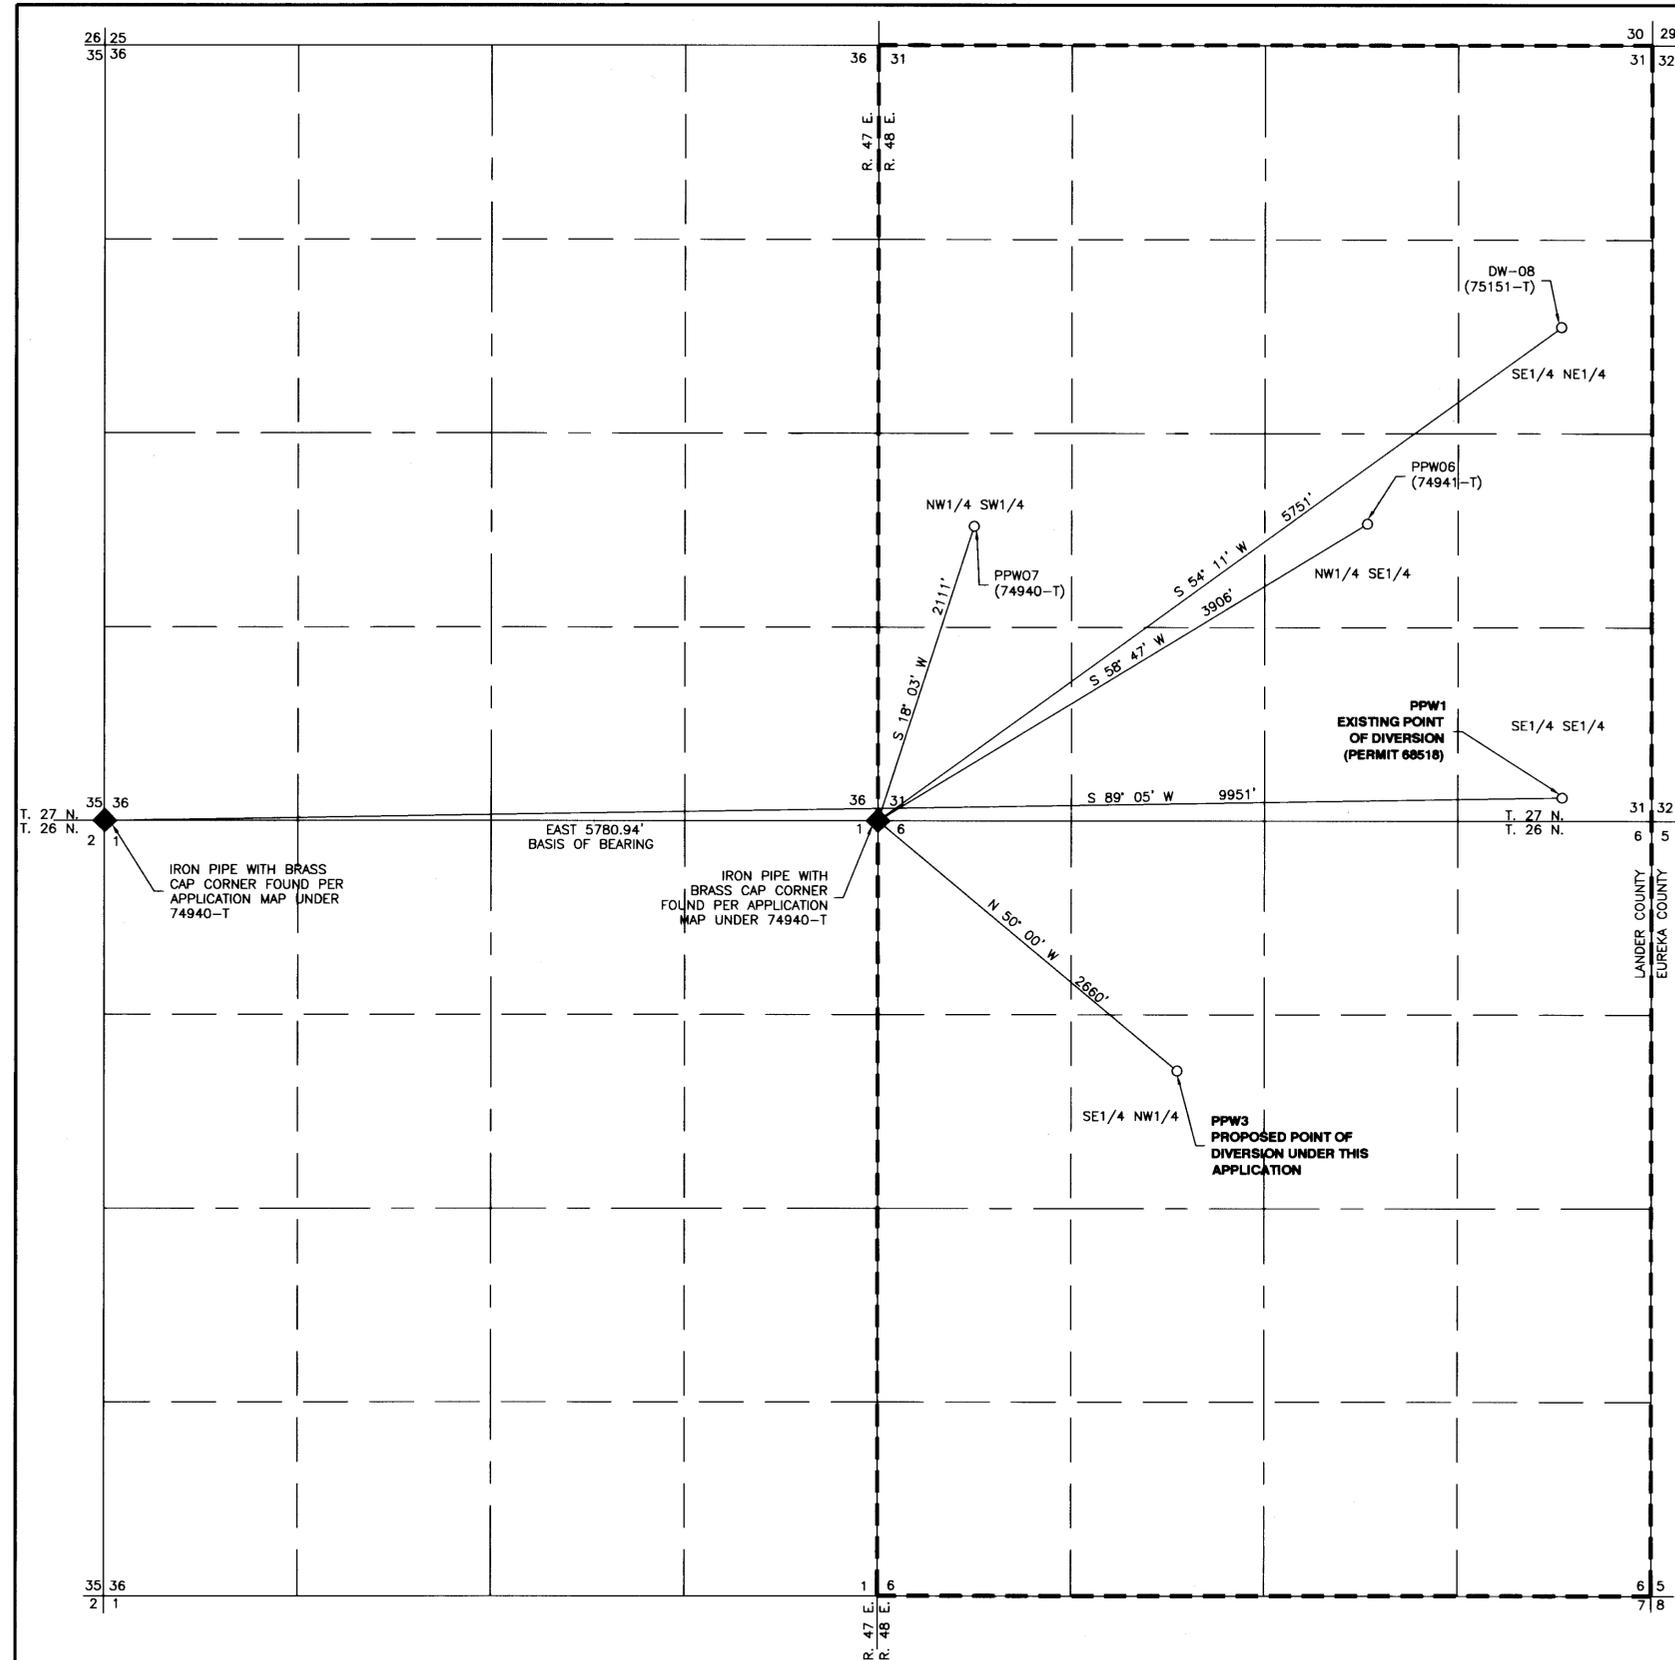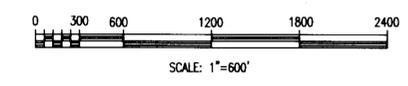

WITHIN T.26 & 27N., R.47 & 48E., M.D.M.

NOTE: REFERENCE IS MADE TO MAPS ON FILE AT THE DIVISION OF WATER RESOURCES UNDER APPLICATIONS 74940-T, 75151-T, AND 68518.

STATE ENGINEER'S USE

FILED
FEB 20 2007
STATE ENGINEER'S OFFICE

MAP
TO ACCOMPANY APPLICATION 75342 TO CHANGE THE POINT OF DIVERSION AND PLACE OF USE OF THE WATER UNDER PERMIT 68518 FOR MINING, MILLING, DE-WATERING, AND DOMESTIC PURPOSES

BY
Cortez Joint Venture
(a.k.a. Cortez Gold Mines,
A Joint Venture)

FROM AN UNDERGROUND SOURCE
IN LANDER COUNTY, NEVADA

FILED FEB 20 2007