
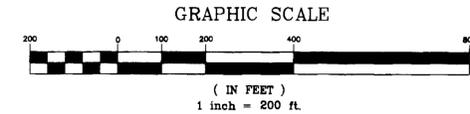


SECTION 28, TOWNSHIP 19 SOUTH, RANGE 53 EAST, M.D.B.&M.
 NYE COUNTY, NEVADA

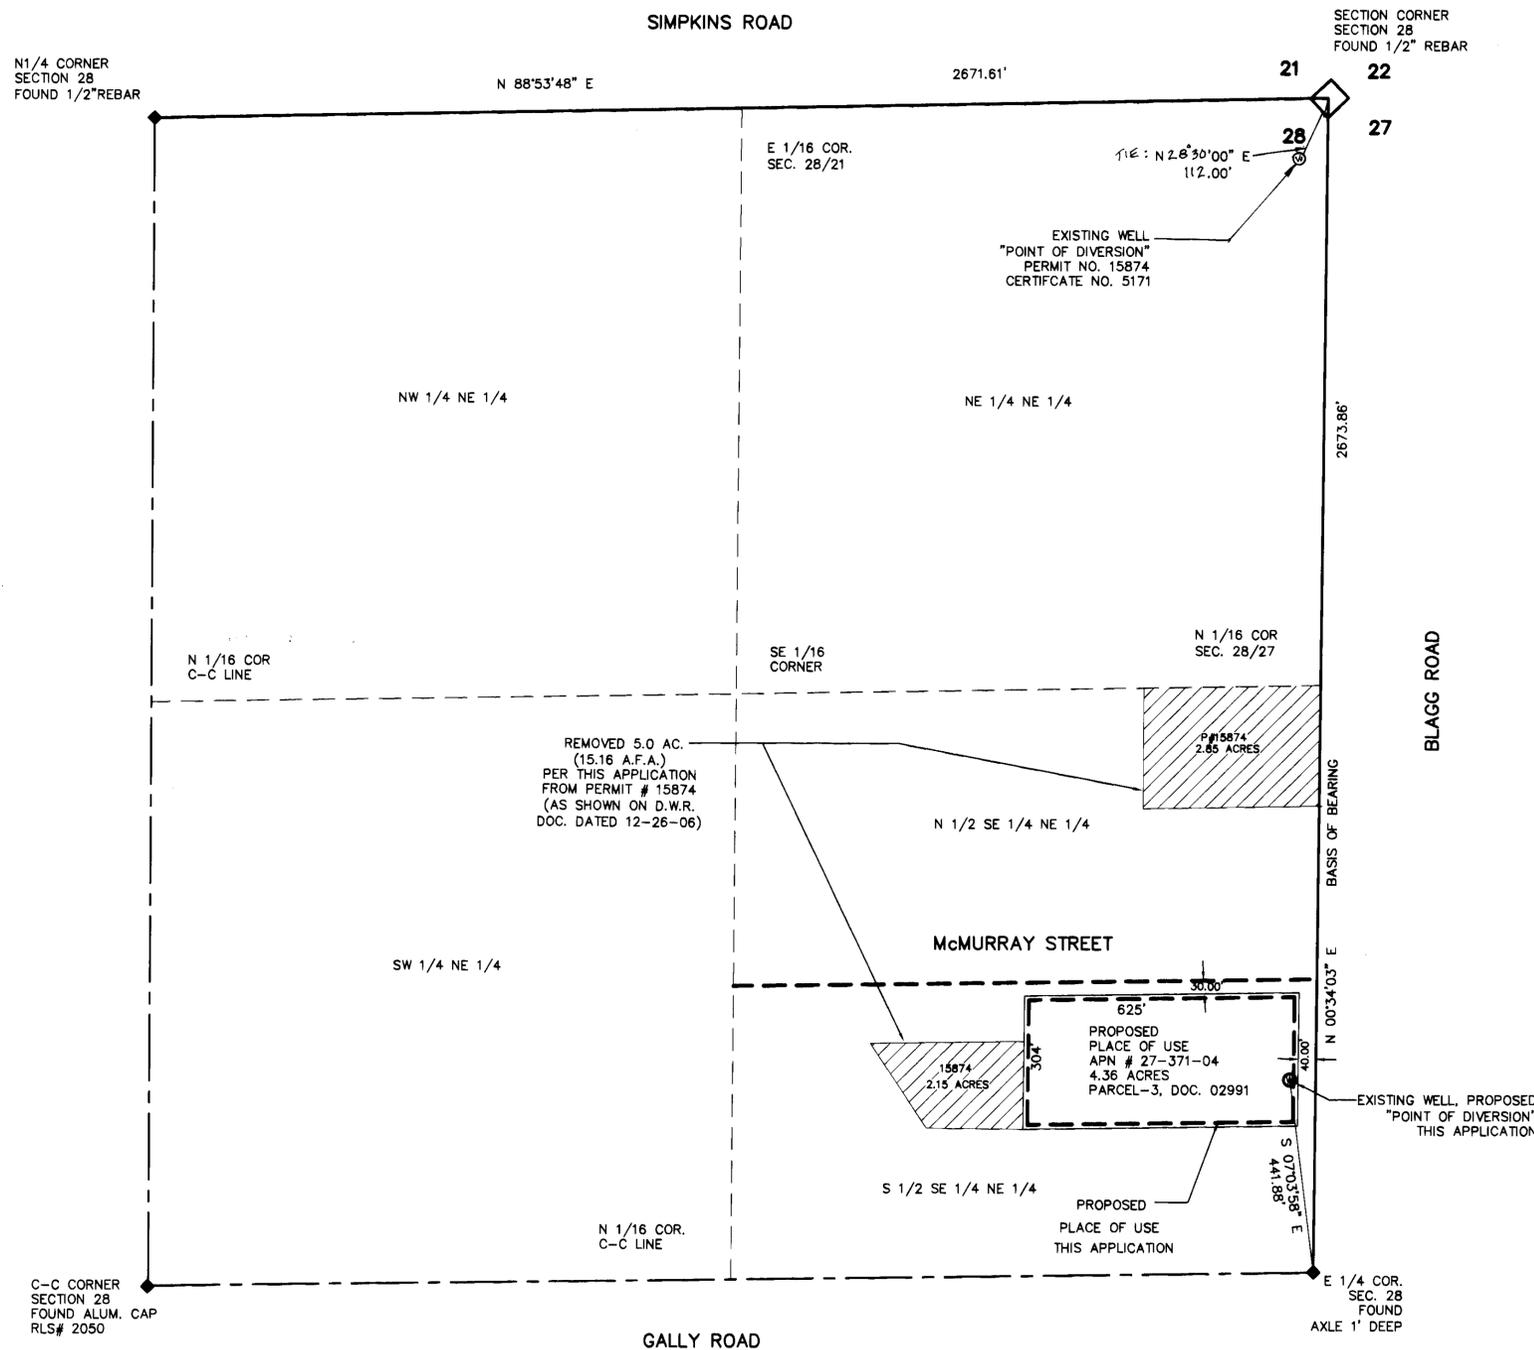

SURVEYOR'S CERTIFICATE:

STATE OF NEVADA }
 COUNTY OF NYE } SS

I, DAVID A. RICHARDS, BEING FIRST DULY SWORN, DEPOSE AND SAY THAT THIS MAP, CONSISTING OF 1 SHEET, NUMBERED SHEET 1 OF 1, HAS BEEN CORRECTLY DRAWN TO THE DESIGNATED SCALE FROM RECORD INFORMATION ON FILE AT THE DIVISION OF WATER RESOURCES AND REVIEWED BY ME ON THE 7th DAY OF FEBRUARY, 2007; THAT IT TRULY AND CORRECTLY REPRESENTS THE PROPOSED LOCATION AND EXTENT OF THE WORKS USED TO DIVERT WATER FROM UNDERGROUND, IN THE COUNTY OF NYE, STATE OF NEVADA, BY MARIANNE HYBARGER FOR IRRIGATION AND DOMESTIC USE. THAT THE EXISTING POINT OF DIVERSION, THE APPROXIMATE LOCATION AND SIZE OF THE DIVERTING CHANNEL OR OTHER WORKS OR STREAMS WHICH ARE CROSSED BY, OR CONNECTED WITH THE SAID WORKS, ARE FULLY AND CORRECTLY DESIGNATED THEREON.

David A. Richards Feb. 9, 2007
 DAVID A. RICHARDS, NEVADA PLS 10026
 WATER RIGHT SURVEYOR No. 1068



SUBSCRIBED AND SWORN TO BEFORE ME

THIS 9th DAY OF February, 2007
Kelli Hartwick

NOTARY PUBLIC IN AND FOR The County, NV
 MY COMMISSION EXPIRES December 10, 2007



BASIS OF BEARING:

N 00°34'03" E BEING THE BEARING OF THE EAST LINE OF THE SE 1/4 OF SECTION 28, T. 19 S., R. 53 E., M.D.B. & M., NYE COUNTY, NEVADA, AS SHOWN ON FILE # 36441 DATED 1/15/90 IN THE OFFICE OF THE NYE COUNTY RECORDER, NYE COUNTY, NEVADA

REFERENCE:

- BELL VISTA SUBDIVISION UNIT # 3 FILE NO. 36441 DATED 1/15/81
- D.W.R. DOC. "ACRES REMAINING UNDER 15874" DATED 12-26-2006
- PARCEL MAP DOCUMENT NO. 02991

APPLICATION # 75356 - FILED 2-15-07 REVISED 3-6-07 EXISTING P.O.D.

CIVIL WISE SERVICES
 1240 E. STATE ST., STE 101 PAHRUMP, NV 89048 (775) 751-1413

STRIP + POU IN SUPPORT OF
 APPLICATION TO CHANGE P.O.D. &
 P.O.U., FOR IRRIGATION AND DOM. USE
 IN NYE COUNTY, NEVADA

PREPARED FOR
MARIANNE HYBARGER

SCALE: 1" = 200'
 SHEET 1 OF 1
 JOB NUMBER: 107-21

STATE ENGINEER'S USE:

FILED
 MAR 09 2007
 STATE ENGINEER'S OFFICE

MAP TO ACCOMPANY APPLICATION
 TO CHANGE THE POINT OF DIVERSION,
 & PLACE USE FOR A PORTION OF
 PERMIT #15874, CERT. #5171
 FOR IRRIGATION AND DOM. USE
 BY MARIANNE HYBARGER
 FROM "UNDERGROUND"
 IN NYE COUNTY, NEVADA