


BASIS OF BEARING  
 AS BEING THAT LINE BETWEEN THE  
 N.E. COR AND THE E. 1/4 COR OF  
 SECTION 29 T.10N. , R44E.,  
 M.D.M. S 00°02'05" E

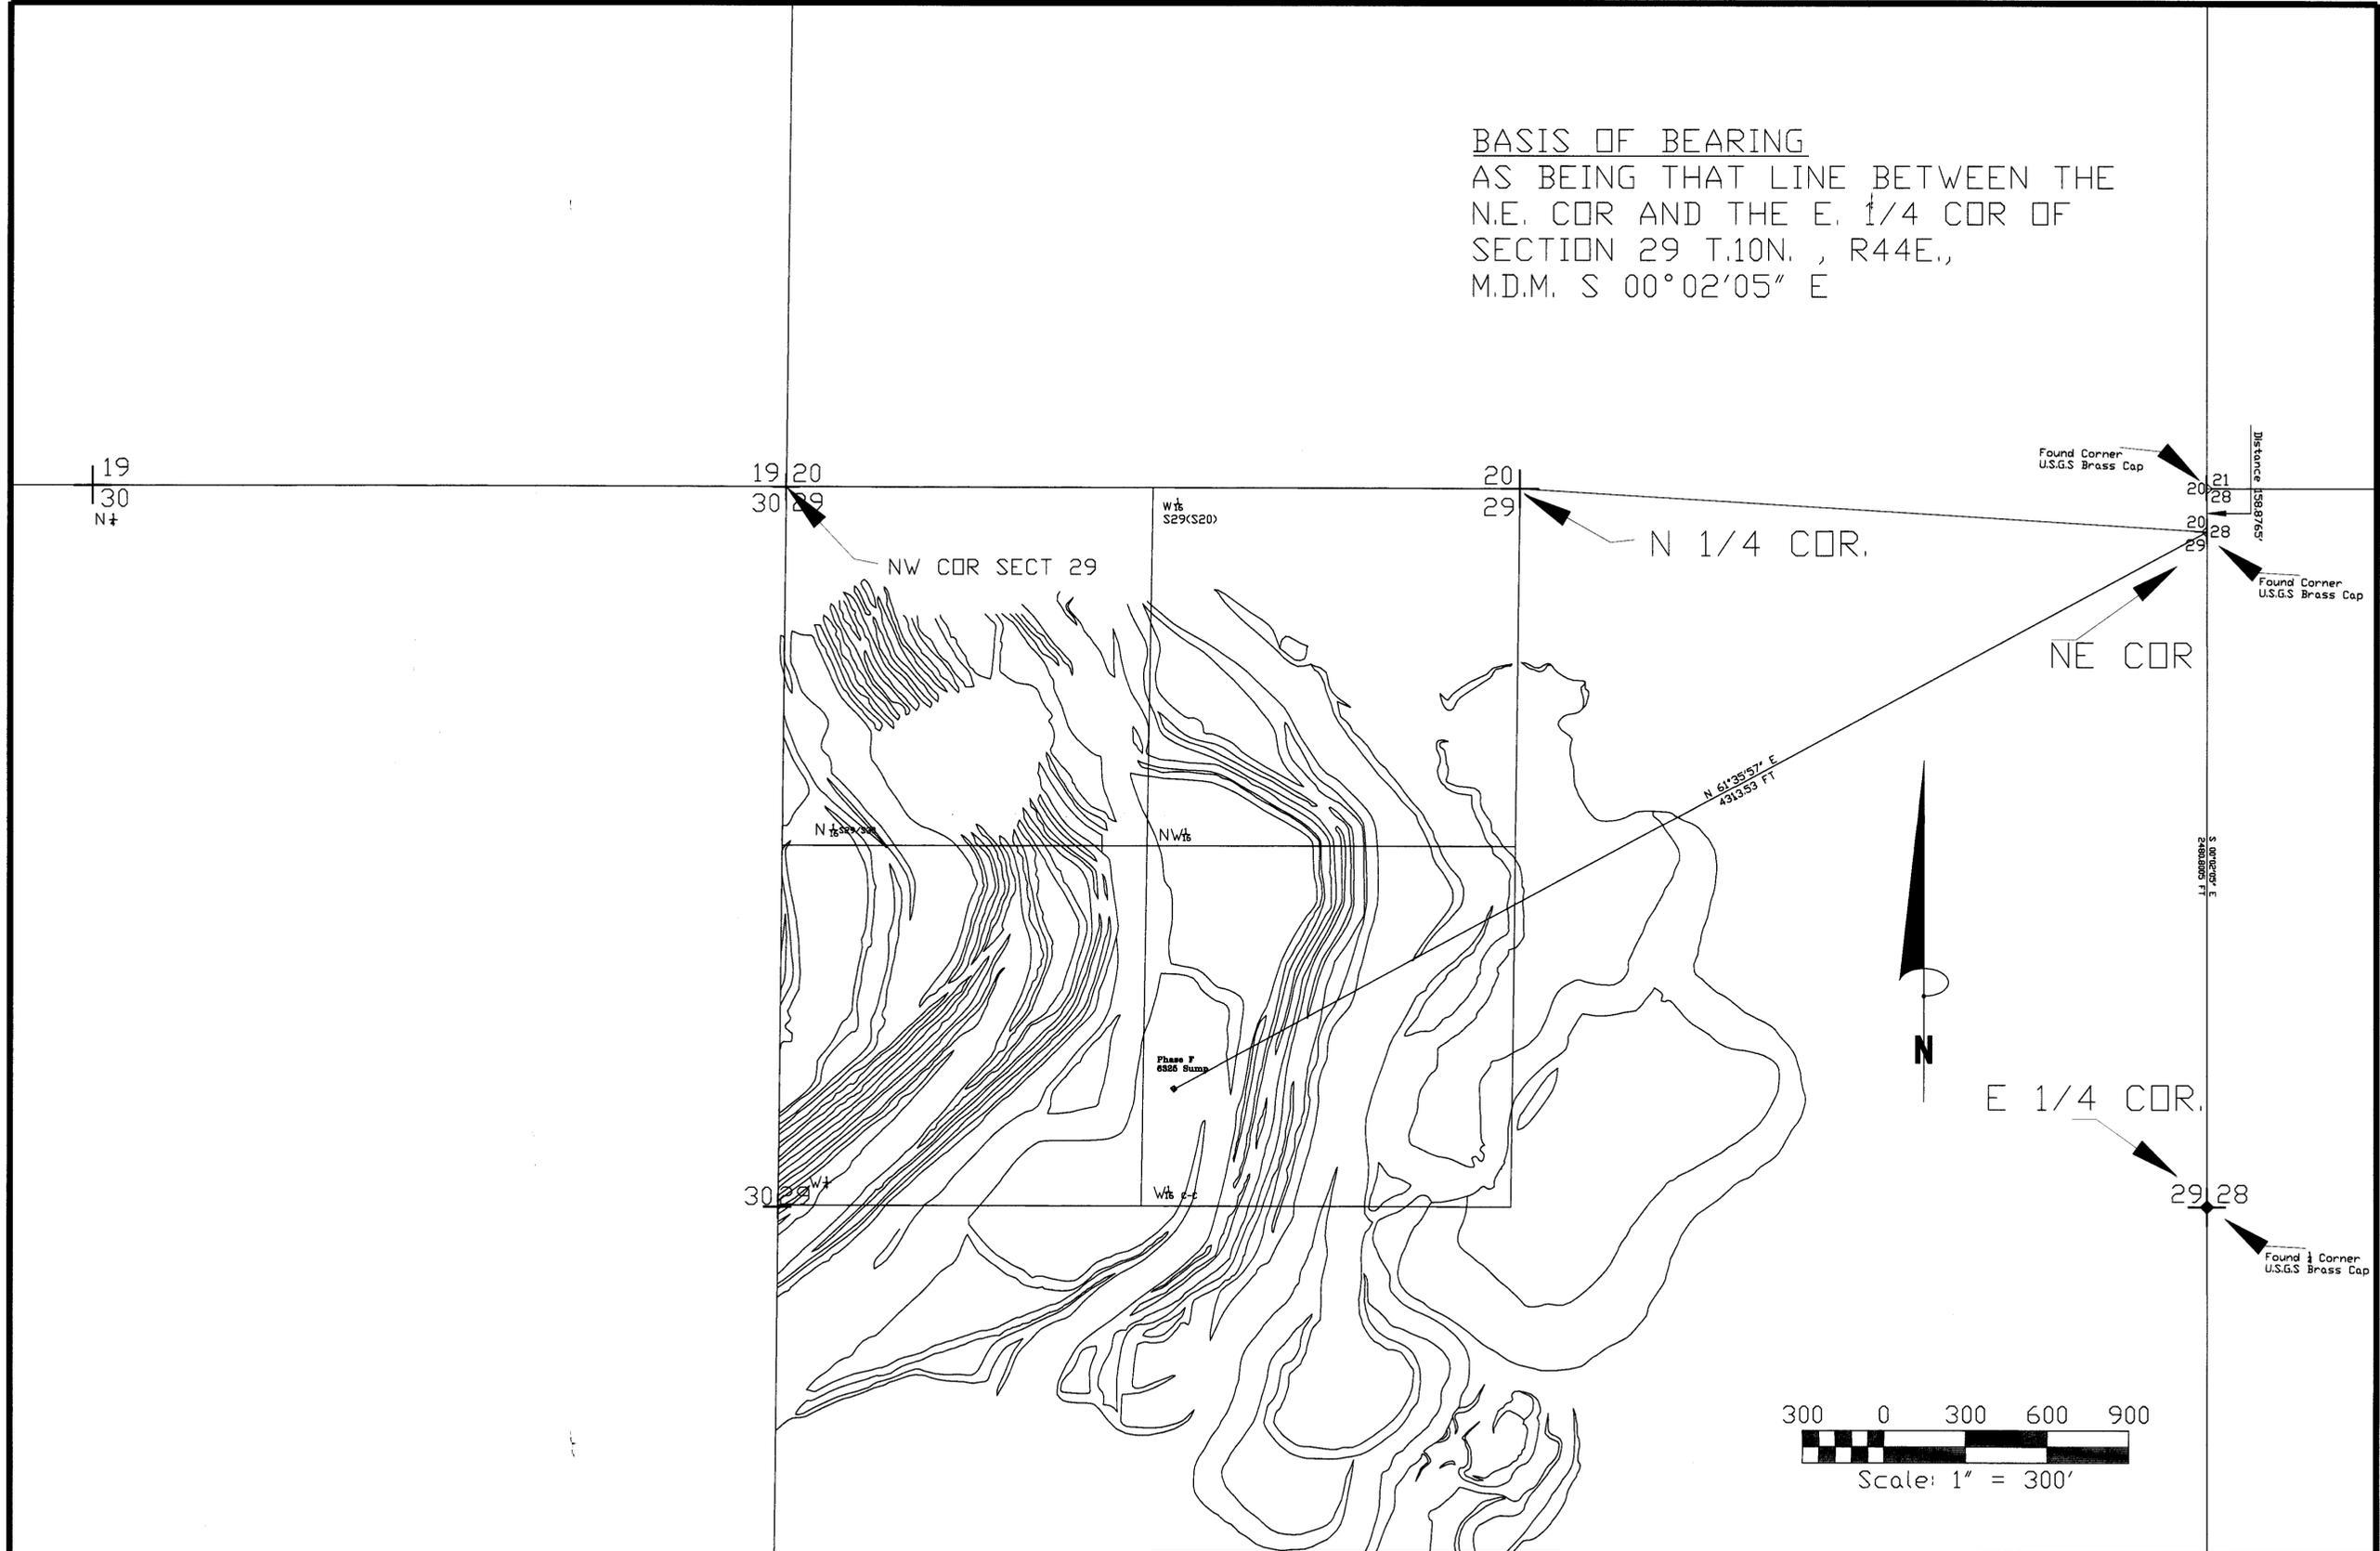

**ROUND MOUNTAIN GOLD CORPORATION**  
**SMOKY VALLEY COMMON OPERATION**

STATE ENGINEER'S USE

**FILED**  
 MAR 9 8 2007  
 STATE ENGINEER'S OFFICE

Map to accompany application to temporarily change point of diversion, and place and manner of use of a portion of water to include mining activities (including reclamation), milling, and dewatering from an underground source associated with Permit 55503.

PHASE F 6325 SUMP

ROUND MOUNTAIN GOLD CORP, HOMESTAKE  
 NEVADA CORP, BARGOLD CORP DBA SMOKY  
 VALLEY COMMON OPERATION, NYE COUNTY

**753731**