


STATE OF NEVADA
COUNTY OF WASHOE


SS

I, THOMAS C. PYEATTE, JR., BEING FIRST DULY SWORN, DEPOSE AND SAY THAT SITE INSPECTIONS HAVE BEEN MADE BY ME, OR UNDER MY SUPERVISION AND DIRECTION, ON OR BEFORE FEBRUARY 28, 2007; THAT THE LOCATION OF EACH REFERENCE MONUMENT HAS BEEN VERIFIED BY SITE INSPECTION; THAT THE POINT OF DIVERSION AND PLACE OF USE SITES HAVE BEEN INSPECTED; THAT THIS MAP CONSISTING OF 1 SHEET, HAS BEEN CORRECTLY DRAWN TO THE DESIGNATED SCALE FROM SURVEYING CALCULATION NOTES PREPARED BY ME, OR UNDER MY SUPERVISION AND DIRECTION, RELYING UPON ANALYSIS OF RECORDED SURVEY MAPS AND OTHER RECORDED SURVEYING DOCUMENTS IN THE OFFICE OF THE BUREAU OF LAND MANAGEMENT, STATE ENGINEER, AND US GEOLOGICAL SURVEY; THAT THIS MAP TRULY AND CORRECTLY REPRESENTS THE PROPOSED LOCATION AND EXTENT OF THE WORKS USED TO DIVERT WATER FROM AN UNDERGROUND SOURCE IN WASHOE COUNTY, NEVADA, BY DUCK LAKE RANCH, LLC, FOR IRRIGATION PURPOSES. THAT THE PROPOSED POINT OF DIVERSION, THE APPROXIMATE LOCATION AND SIZE OF THE DIVERTING CHANNEL OR OTHER CONDUIT, ALL RESERVOIRS OR BASINS, THE LOCATION AND NAMES OF ALL OTHER WORKS WHICH WILL CROSS OR CONNECT WITH THE PROPOSED WORKS, AND THE BOUNDARY OF ALL LANDS, SHOWING BY 40-ACRE SUBDIVISIONS THE AREAS PROPOSED TO BE SERVED, ARE FULLY AND CORRECTLY DESIGNATED THEREON.

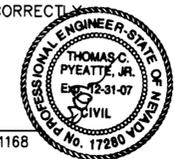

3-4-2007
THOMAS C. PYEATTE, JR., SWRS # 1168

SUBSCRIBED AND SWORN TO BEFORE ME
THIS 9th DAY OF March, 2007.

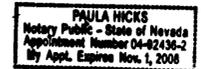

PAULA HICKS
Notary Public - State of Nevada
Appointment Number 04-22435-2
My Appt. Expires Nov. 1, 2008


Paula Hicks
NOTARY PUBLIC IN AND FOR Washoe COUNTY, Nevada.
MY COMMISSION EXPIRES Nov 1, 2008.

BASIS OF BEARINGS

THE EAST LINE OF SECTION 24, TOWNSHIP 37 NORTH, RANGE 18 EAST, MEASURING 5,318.94'.
PER THE BUREAU OF LAND MANAGEMENT
DEPENDENT RESURVEY DATED JUNE 29, 1976.

REFERENCES


- USGS 7 1/2 MIN. QUADRANGLES - DUCK LAKE, AND JUNIPER SPRINGS

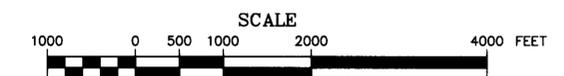

1 inch = 1000 feet

SHEET 1 of 1

FEBRUARY 28, 2007

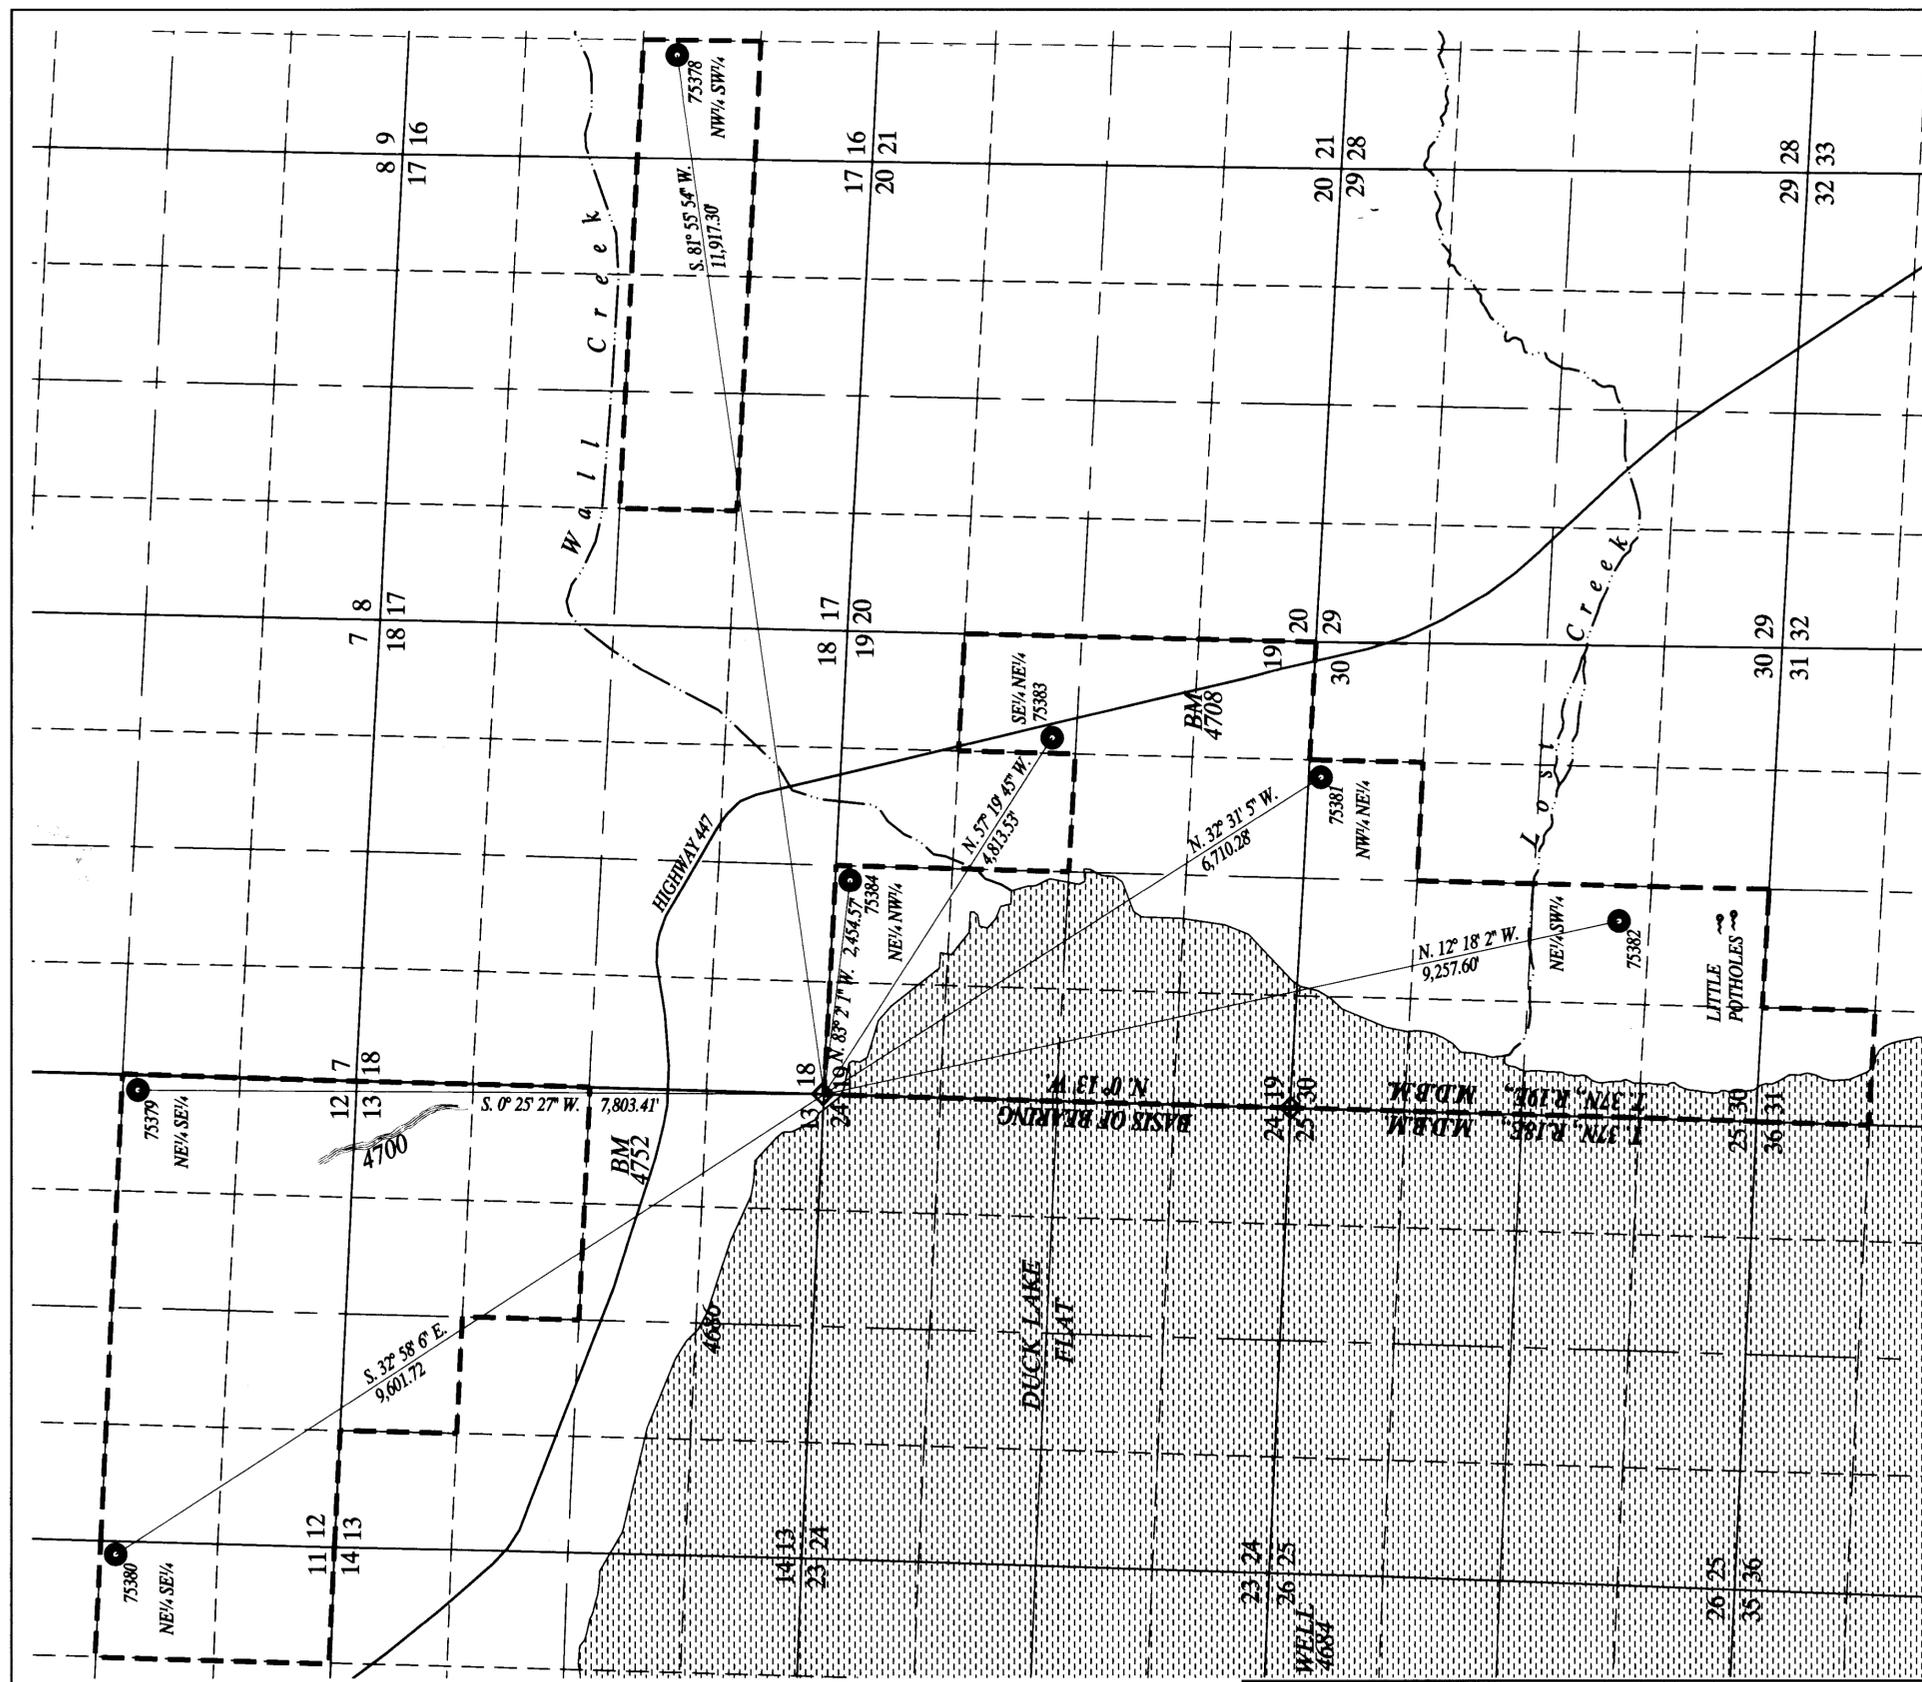


TEC CIVIL ENGINEERING CONSULTANTS
9480 DOUBLE DIAMOND PARKWAY, SUITE #200
Reno, Nevada 89521
(775)352-7800 Fax:(775)352-7929

- LEGEND**
- - - BOUNDARY OF PROPOSED PLACE OF USE
 - PROPOSED POINT OF DIVERSION
 - ◇ FOUND SECTION CORNER AS NOTED
 - STEEP EMBANKMENT

Storage\Projects\BH001\ Duck Flat Application Underground.dwg

STATE ENGINEER'S USE

3-14-2007 11:15:27 AM

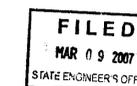

MAP TO ACCOMPANY APPLICATIONS
75378, 75379, 75380, 75381, 75382, 75383 & 75384
TO APPROPRIATE
THE PUBLIC WATERS OF THE STATE OF NEVADA
FROM AN UNDERGROUND SOURCE
BY
DUCK LAKE RANCH, LLC
FOR IRRIGATION PURPOSES

WASHOE COUNTY

NEVADA

75384 75383 75382 75381 75380 75379 75378