


T.14 N., R.71 E., M.D.B. & M.

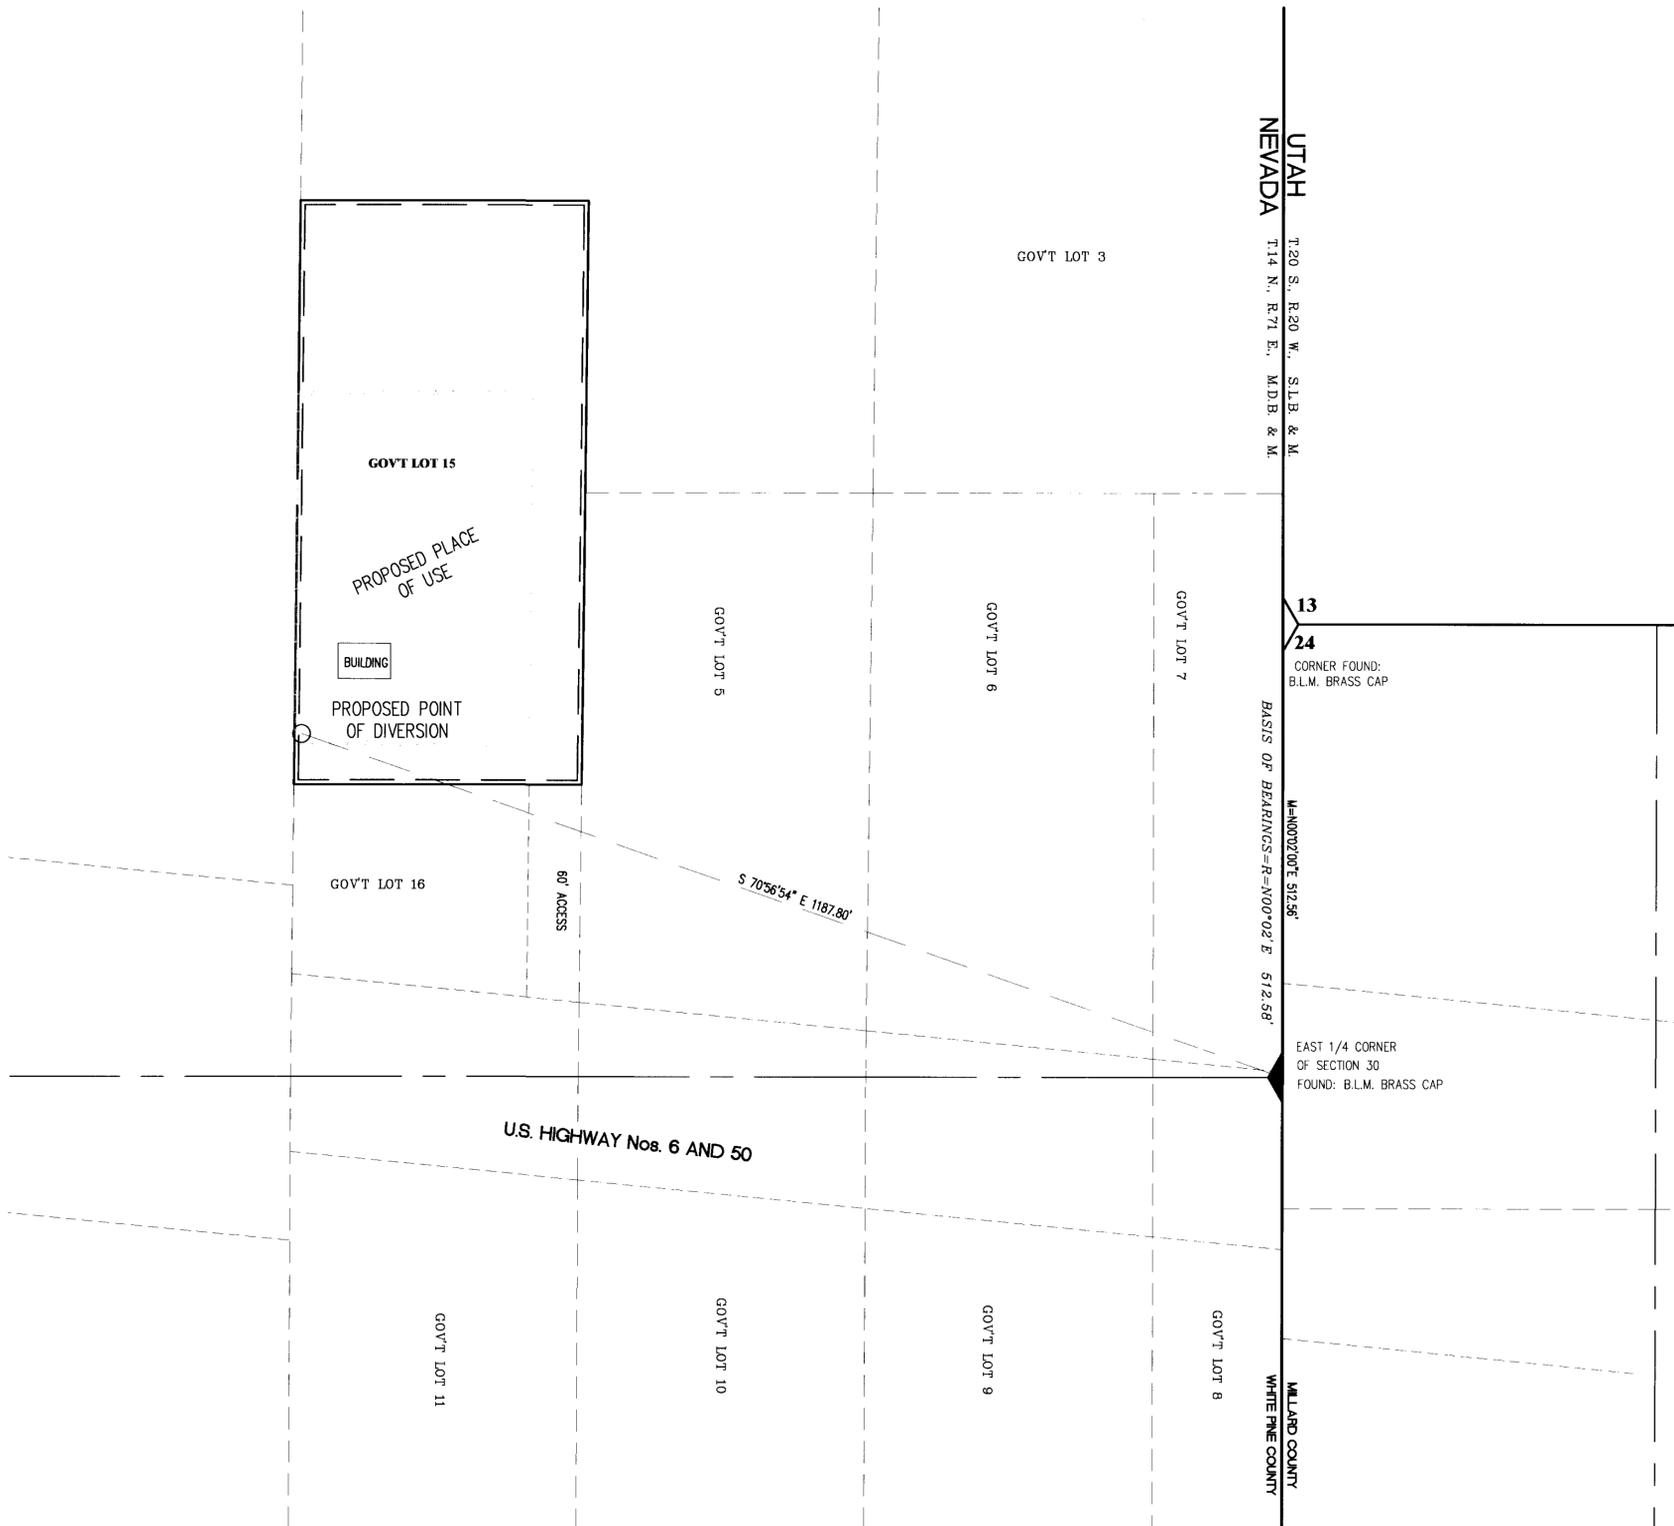

**SURVEYOR'S CERTIFICATE**


STATE OF NEVADA }  
County of White Pine } ss.

I, Dean Neubauer, being first duly sworn, depose and say that this map, consisting of one sheet, has been correctly drawn to the designated scale from field notes of a survey made by me between the 13th day of February, 2007 and the 15th day of February, 2007; that it truly and correctly represents the proposed location and extent of the works used to divert water from underground source, in White Pine County, Nevada by M.T. Wheeler Power, Inc. for Commercial purposes. That the proposed point of diversion, the approximate location and size of the diverting channel or other conduit, the place and manner of use, and the location and names of all other works or streams which are crossed by, or connect with the said works, are fully and correctly designated thereon.

*Dean Neubauer*  
State Water Right Surveyor No. 917



Subscribed and sworn to before me this 21st day of February, 2007.  
*Laurel*  
Notary Public in and for White Pine County, Nevada.

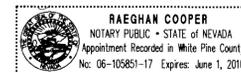


75386 CERTIFICATE NO. 18634 ISSUED 3/21/12



**BASIS OF BEARING**

The Basis of Bearing for this map is N.00°02'E. being the state line and the East line of Section 30, T.14 N., R.71 E., M.D.B. & M. as shown on GLO survey plat.

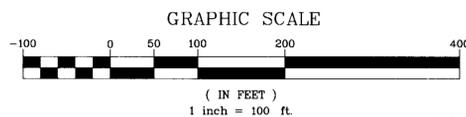

**SUMMIT** ENGINEERING CORPORATION  
CONSULTING ENGINEERS AND SURVEYORS  
824 East Aullman Street, Ely, Nevada, 89301  
PHONE (775) 289-4445 FAX (775) 289-4043

**STATE ENGINEER'S USE**

FEB 26 2007

MAP TO ACCOMPANY  
APPLICATION TO APPROPRIATE WATER

FOR  
BY  
FROM  
IN

**COMMERCIAL**  
**MT. WHEELER POWER, INC.**

**UNDERGROUND**  
**WHITE PINE COUNTY, NEVADA**