
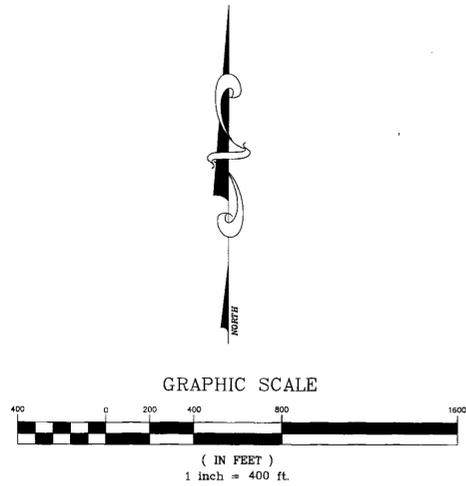


SECTION 3, TOWNSHIP 21 SOUTH, RANGE 54 EAST, M.D.B.&M.  
 NYE COUNTY, NEVADA

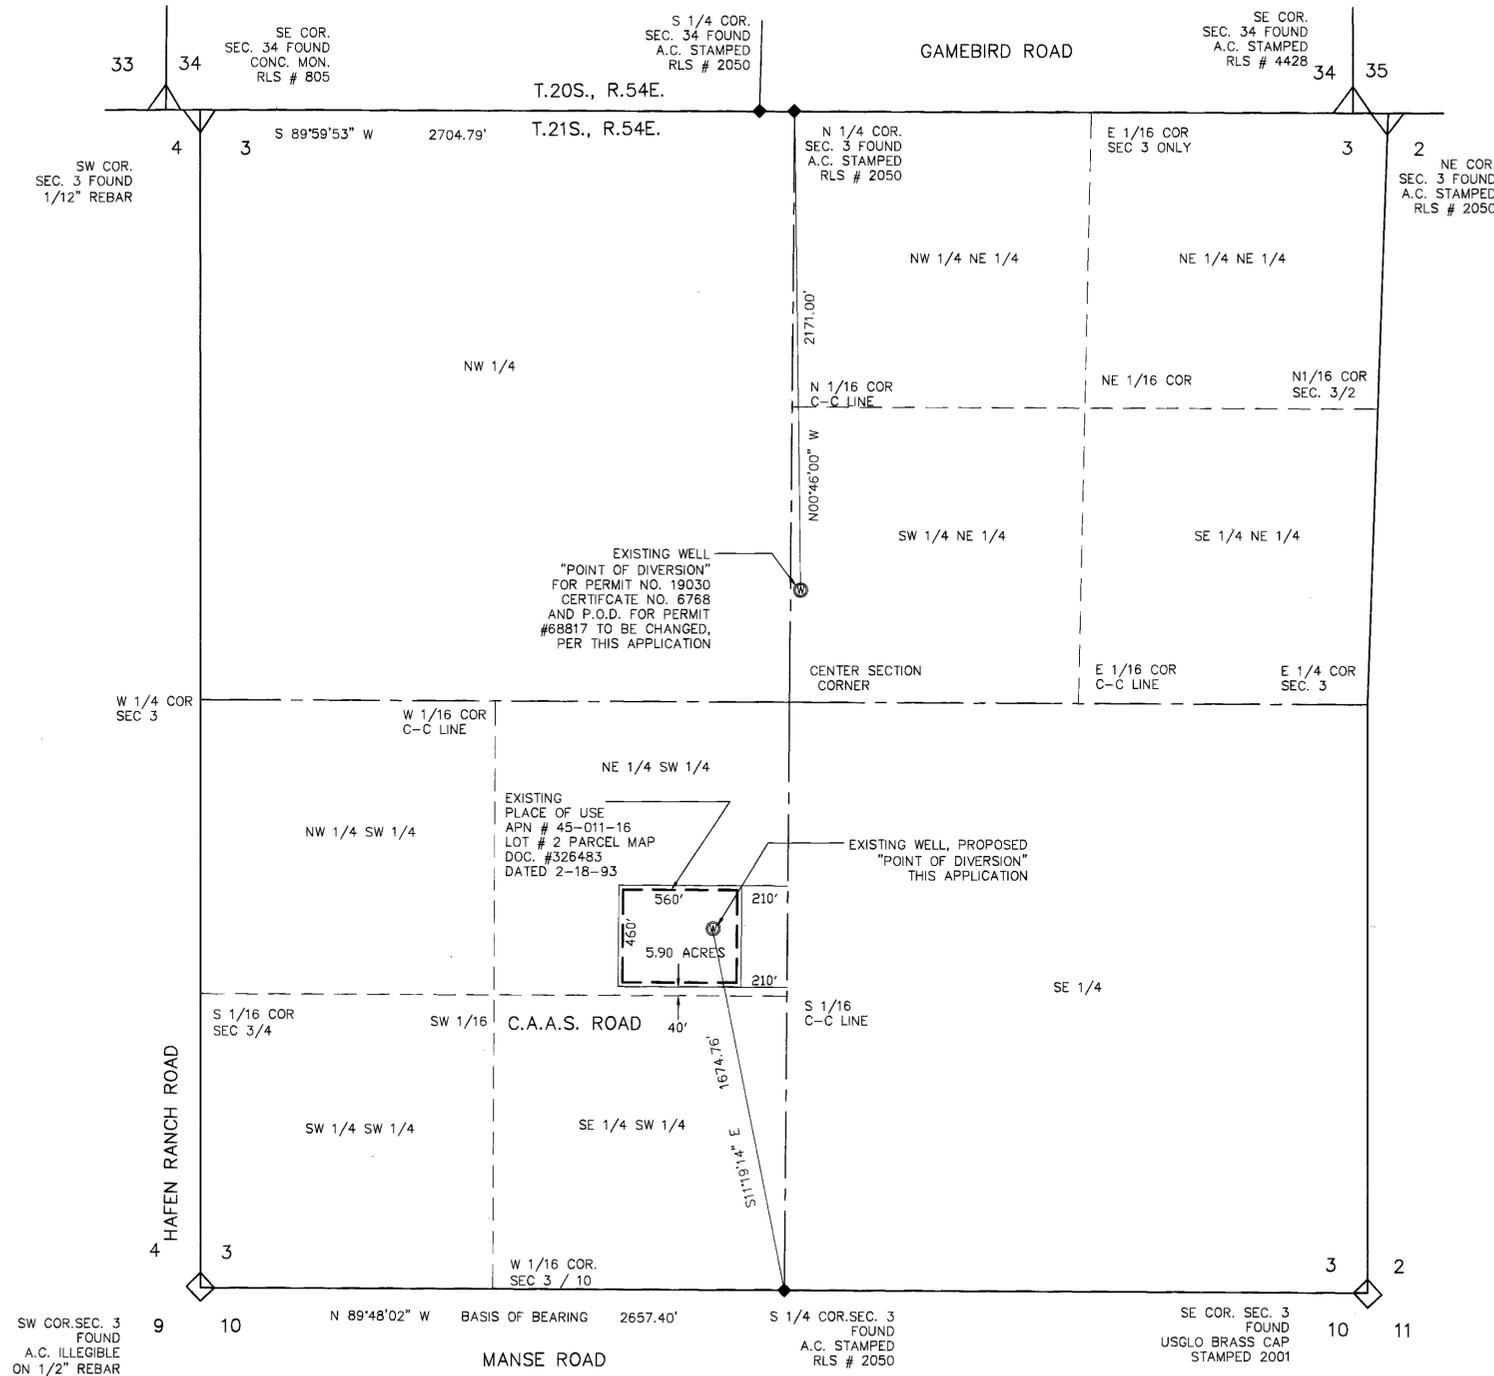

SURVEYOR'S CERTIFICATE:

STATE OF NEVADA }  
 COUNTY OF NYE } SS

I, DAVID A. RICHARDS, BEING FIRST DULY SWORN, DEPOSE AND SAY THAT THIS MAP, CONSISTING OF 1 SHEET, NUMBERED SHEET 1 OF 1, HAS BEEN CORRECTLY DRAWN TO THE DESIGNATED SCALE FROM FIELD NOTES OF A SURVEY MADE BY ME, OR UNDER MY SUPERVISION AND DIRECTION, BETWEEN THE 29TH OF JANUARY, 2007 AND THE 30TH OF JANUARY, 2007; THAT IT TRULY AND CORRECTLY REPRESENTS THE PROPOSED LOCATION AND EXTENT OF THE WORKS USED TO DIVERT WATER FROM UNDERGROUND, IN THE COUNTY OF NYE, STATE OF NEVADA, BY HANS CHRISTENSEN FOR IRRIGATION AND DOMESTIC USE THAT THE PROPOSED PLACE OF USE, THE APPROXIMATE LOCATION AND SIZE OF THE DIVERTING CHANNEL OR OTHER WORKS OR STREAMS WHICH ARE CROSSED BY, OR CONNECTED WITH THE SAID WORKS, ARE FULLY AND CORRECTLY DESIGNATED THEREON.

*David A. Richards* Feb. 22, 2007  
 DAVID A. RICHARDS, NEVADA PLS 10026  
 WATER RIGHT SURVEYOR No. 1068



SUBSCRIBED AND SWORN TO BEFORE ME  
 THIS 22<sup>nd</sup> DAY OF February, 2007.  
*Kelli Hartwick*  
 NOTARY PUBLIC IN AND FOR Nye County, NV  
 MY COMMISSION EXPIRES December 10, 2007.



BASIS OF BEARING:

N 89°48'02" W BEING THE BEARING OF THE SOUTH LINE OF THE SW 1/4 OF SECTION 3, T. 21 S., R. 54 E., M.D.B. & M., NYE COUNTY, NEVADA, PER "RECORD OF SURVEY" DOC. NO. 35778 RECORDED IN THE NYE COUNTY RECORDER OFFICE, NYE COUNTY, NEVADA.

REFERENCE:

1. RECORD OF SURVEY DOCUMENT NO. 35778
2. PARCEL MAP DOCUMENT # 326483 DATED 2-18-1993

**CIVILWISE SERVICES**  
 1240 E. STATE ST., STE 101 PAHRUMP, NV 89048 (775) 751-1413

**POD + POU MAP IN SUPPORT OF**  
 APPLICATION TO CHANGE P.O.D.  
 FOR IRRIGATION & DOMESTIC USE  
 IN NYE COUNTY, NEVADA

PREPARED FOR  
**HANS CHRISTENSEN**

SCALE: 1" = 400'  
 SHEET 1 OF 1  
 JOB NUMBER: 107-34

**STATE ENGINEER'S USE:** 75387

**FILED**  
 FEB 26 2007  
 STATE ENGINEER'S OFFICE

FEB 26 2007  
 STATE ENGINEER'S OFFICE

MAP TO ACCOMPANY APPLICATION TO CHANGE THE POINT OF DIVERSION, FOR A PORTION OF PERMIT #68817 FOR IRRIGATION AND DOMESTIC USE BY HANS CHRISTENSEN FROM "UNDERGROUND" IN NYE COUNTY, NEVADA

80316 80126 76593 75387