


PORTION OF THE NW1/4 OF SECTION 9, T. 32N., R. 34E., M. D. B. & M.

T. 32N., R. 34E.
M. D. B. & M.

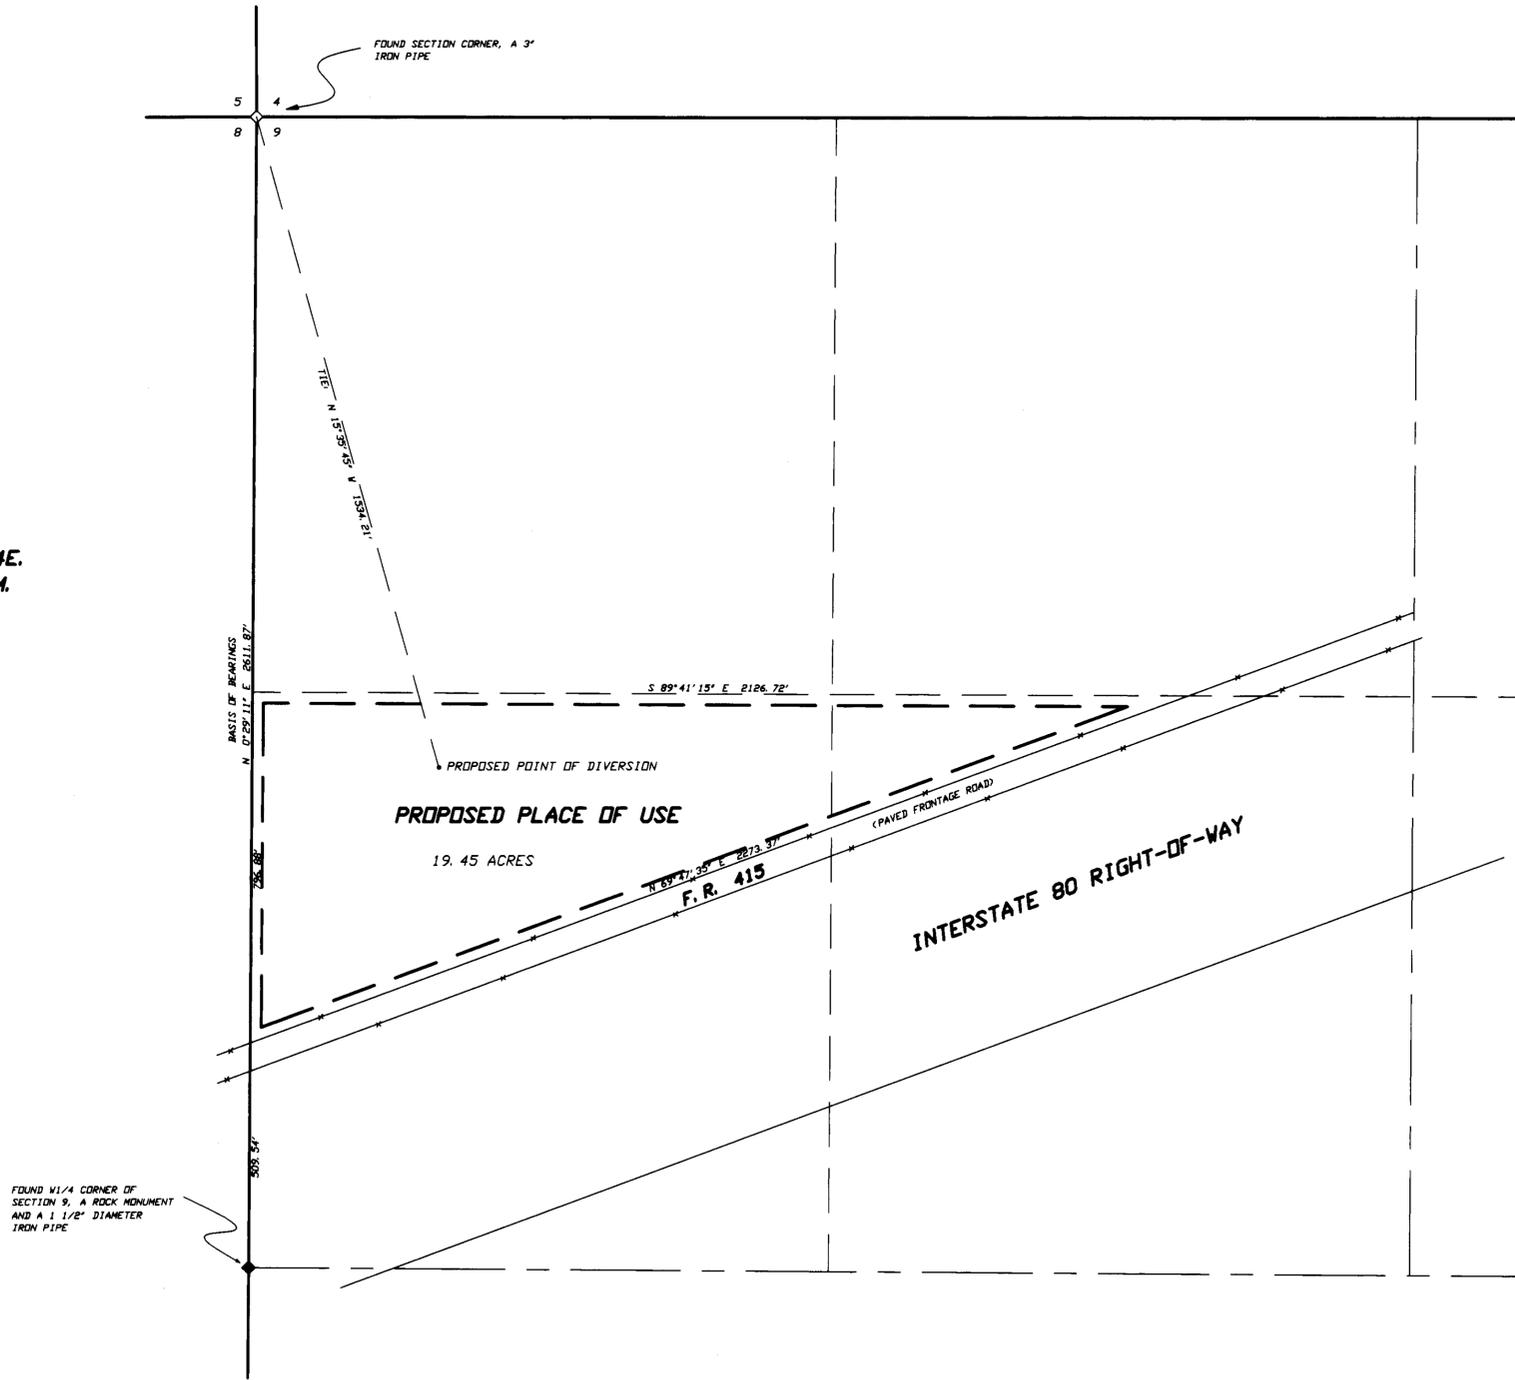

STATE OF NEVADA
COUNTY OF HUMBOLDT


I, JOHN H. MILTON III, being first duly sworn, depose and say that this map, consisting of one sheet, numbered from 1 to 1, inclusive, has been correctly drawn to the designated scale from field notes of a survey made by me, or under my supervision and direction, between the 5th day of February, 2007 and the 6th day of February, 2007; that it truly and correctly represents the proposed location and extent of the works used to divert water from underground in Pershing County, Nevada by JERRY ELLEN CANNIZZARO, TRUSTEE OF JERRY ELLEN CANNIZZARO TRUST, dated April 9, 2002, for commercial and domestic purposes. That the proposed point of diversion, the approximate location and size of the diverting channel or other conduit, the place and manner of use, and the location and names of all other works or streams which are crossed by, or connected with the said works, are fully and correctly designated thereon.




State Water Right Surveyor No. 573

Subscribed and sworn to before me this 23rd day of February, 2007.

Doris A. Twichell
DORIS A. TWICHELL
Notary Public in and for Humboldt County,
State of Nevada.
My commission expires on May 28th, 2009.

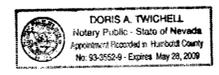

NOTES:
Basis of Bearings was taken from Record Of Survey Map File Number 241149 prepared for Gayla D. Danner, recorded on September 30th, 2004 in the Office of the Pershing County Recorder.
--- Indicates the boundary of the proposed place of use.

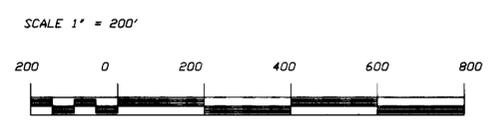

Desert Mountain Surveying
Land and Water Right Surveyors
146 West Second Street
WINNEMUCCA, NEVADA 89445 (775) 623-4414

STATE ENGINEER'S USE

75397

FILED
FEB 28 2007
STATE ENGINEER'S OFFICE

68-11111-02 05J 1002

MAP TO ACCOMPANY APPLICATION
TO APPROPRIATE WATER
BY JERRY ELLEN CANNIZZARO,
TRUSTEE OF JERRY ELLEN
CANNIZZARO TRUST
DATED APRIL 9, 2002
FOR COMMERCIAL AND DOMESTIC USE
FROM UNDERGROUND, IN PERSHING COUNTY, NV