

PLACE OF USE:
 WITHIN THE SOUTHWEST QUARTER (SW 1/4) AND THE SOUTHWEST QUARTER (SW 1/4) OF THE SOUTHWEST QUARTER (SE 1/4) OF SECTION 5, TOWNSHIP 15 SOUTH, RANGE 66 EAST, MOUNT DIABLO MERIDIAN, CLARK COUNTY, NEVADA

VICINITY MAP
 SCALE: 1"=1 MILE



STATE OF NEVADA }
 COUNTY OF CLARK } SS

I, LI Y. ZHANG, BEING FIRST DULY SWORN, DEPOSE AND SAY THAT THIS MAP, CONSISTING OF TWO SHEETS, NUMBERED FROM 1 TO 2, INCLUSIVE, HAS BEEN CORRECTLY DRAWN TO THE DESIGNATED SCALE FROM FIELD NOTES OF A SURVEY MADE UNDER MY SUPERVISION AND DIRECTION ON MAY 13, 2005 ALONG WITH CLARK COUNTY RECORD MAPS AND INFORMATION OBTAINED FROM CLARK COUNTY GIS DATA BASE, THAT IT TRULY AND CORRECTLY REPRESENTS THE PROPOSED LOCATION AND EXTENT OF THE WORKS USED TO DIVERT WATER FROM AN UNDERGROUND SOURCE IN CLARK COUNTY, NEVADA BY NEVADA POWER COMPANY FOR INDUSTRIAL COOLING PURPOSES, THAT THE EXISTING AND PROPOSED POINTS OF DIVERSION, THE EXISTING AND PROPOSED PLACES OF USE AND THE LOCATION AND NAMES OF ALL WORK WHICH WILL CROSS OR CONNECT WITH THE PROPOSED WORKS, AND THE BOUNDARY OF ALL LANDS, SHOWING BY 40 ACRES SUBDIVISIONS THE AREAS PROPOSED FOR INDUSTRIAL USES ARE SHOWN HEREON.



LI Y. ZHANG

1123
 STATE WATER RIGHT SURVEYOR

215106

SUBSCRIBED AND SWORN TO BEFORE ME THIS 15th DAY OF FEBRUARY, 2006, NOTARY PUBLIC IN AND FOR CLARK COUNTY, NEVADA. MY COMMISSION EXPIRES FEBRUARY 25, 2009.

Rae Heller

NOTARY PUBLIC IN AND FOR SAID COUNTY AND STATE



EXISTING AND PROPOSED PLACES OF USE

SEE APPLICATION MAP 52587.

LEGEND

- ◊ FOUND SECTION CORNER - ALUMINUM CAP STAMPED "PLS 7004"
- ◆ FOUND 1/4 CORNER - ALUMINUM CAP STAMPED "PLS 7004"

BASIS OF BEARINGS

SOUTH 88°50'28" WEST, BEING THE BEARING OF THE SOUTH LINE OF THE SOUTHWEST QUARTER (SW 1/4) OF SECTION 14, TOWNSHIP 14 SOUTH, RANGE 65 EAST, MOUNT DIABLO MERIDIAN, CLARK COUNTY, NEVADA PER NATIONAL GEODETIC SURVEY - HIGH ACCURACY REFERENCE NETWORK.

SURVEYOR'S NOTE:

THE EXISTING POINT OF DIVERSION IS THE SAME POINT OF DIVERSION AS PERMITTED AND IT IS ONLY THE CONDITION THAT MONUMENTATION OF THE SECTION CORNER COMMON TO SECTIONS 14, 15, 22 AND 23 HAS BEEN PHYSICALLY PLACED ON THE GROUND THAT THE ACTUAL TIE TO THAT SECTION CORNER IS ANOTATED DIFFERENTLY AND SHOWS ITS LOCATION IN SECTION 22 INSTEAD OF SECTION 23 PER THE ORIGINAL PERMIT.

STATE ENGINEER'S USE

75404




NEVADA POWER COMPANY
 LAND SERVICES - LAND SURVEY
 P.O. BOX 98910 LAS VEGAS, NV 89151
 6226 WEST SAHARA AVENUE
 (702) 367-5000


AMENDED MAP TO ACCOMPANY APPLICATION TO CHANGE THE POINT OF DIVERSION OF PERMIT NO. 52587 BY NEVADA POWER COMPANY FROM UNDERGROUND SOURCE FOR INDUSTRIAL COOLING PURPOSE IN CLARK COUNTY, NEVADA

SHEET 1 OF 2

79067 75404

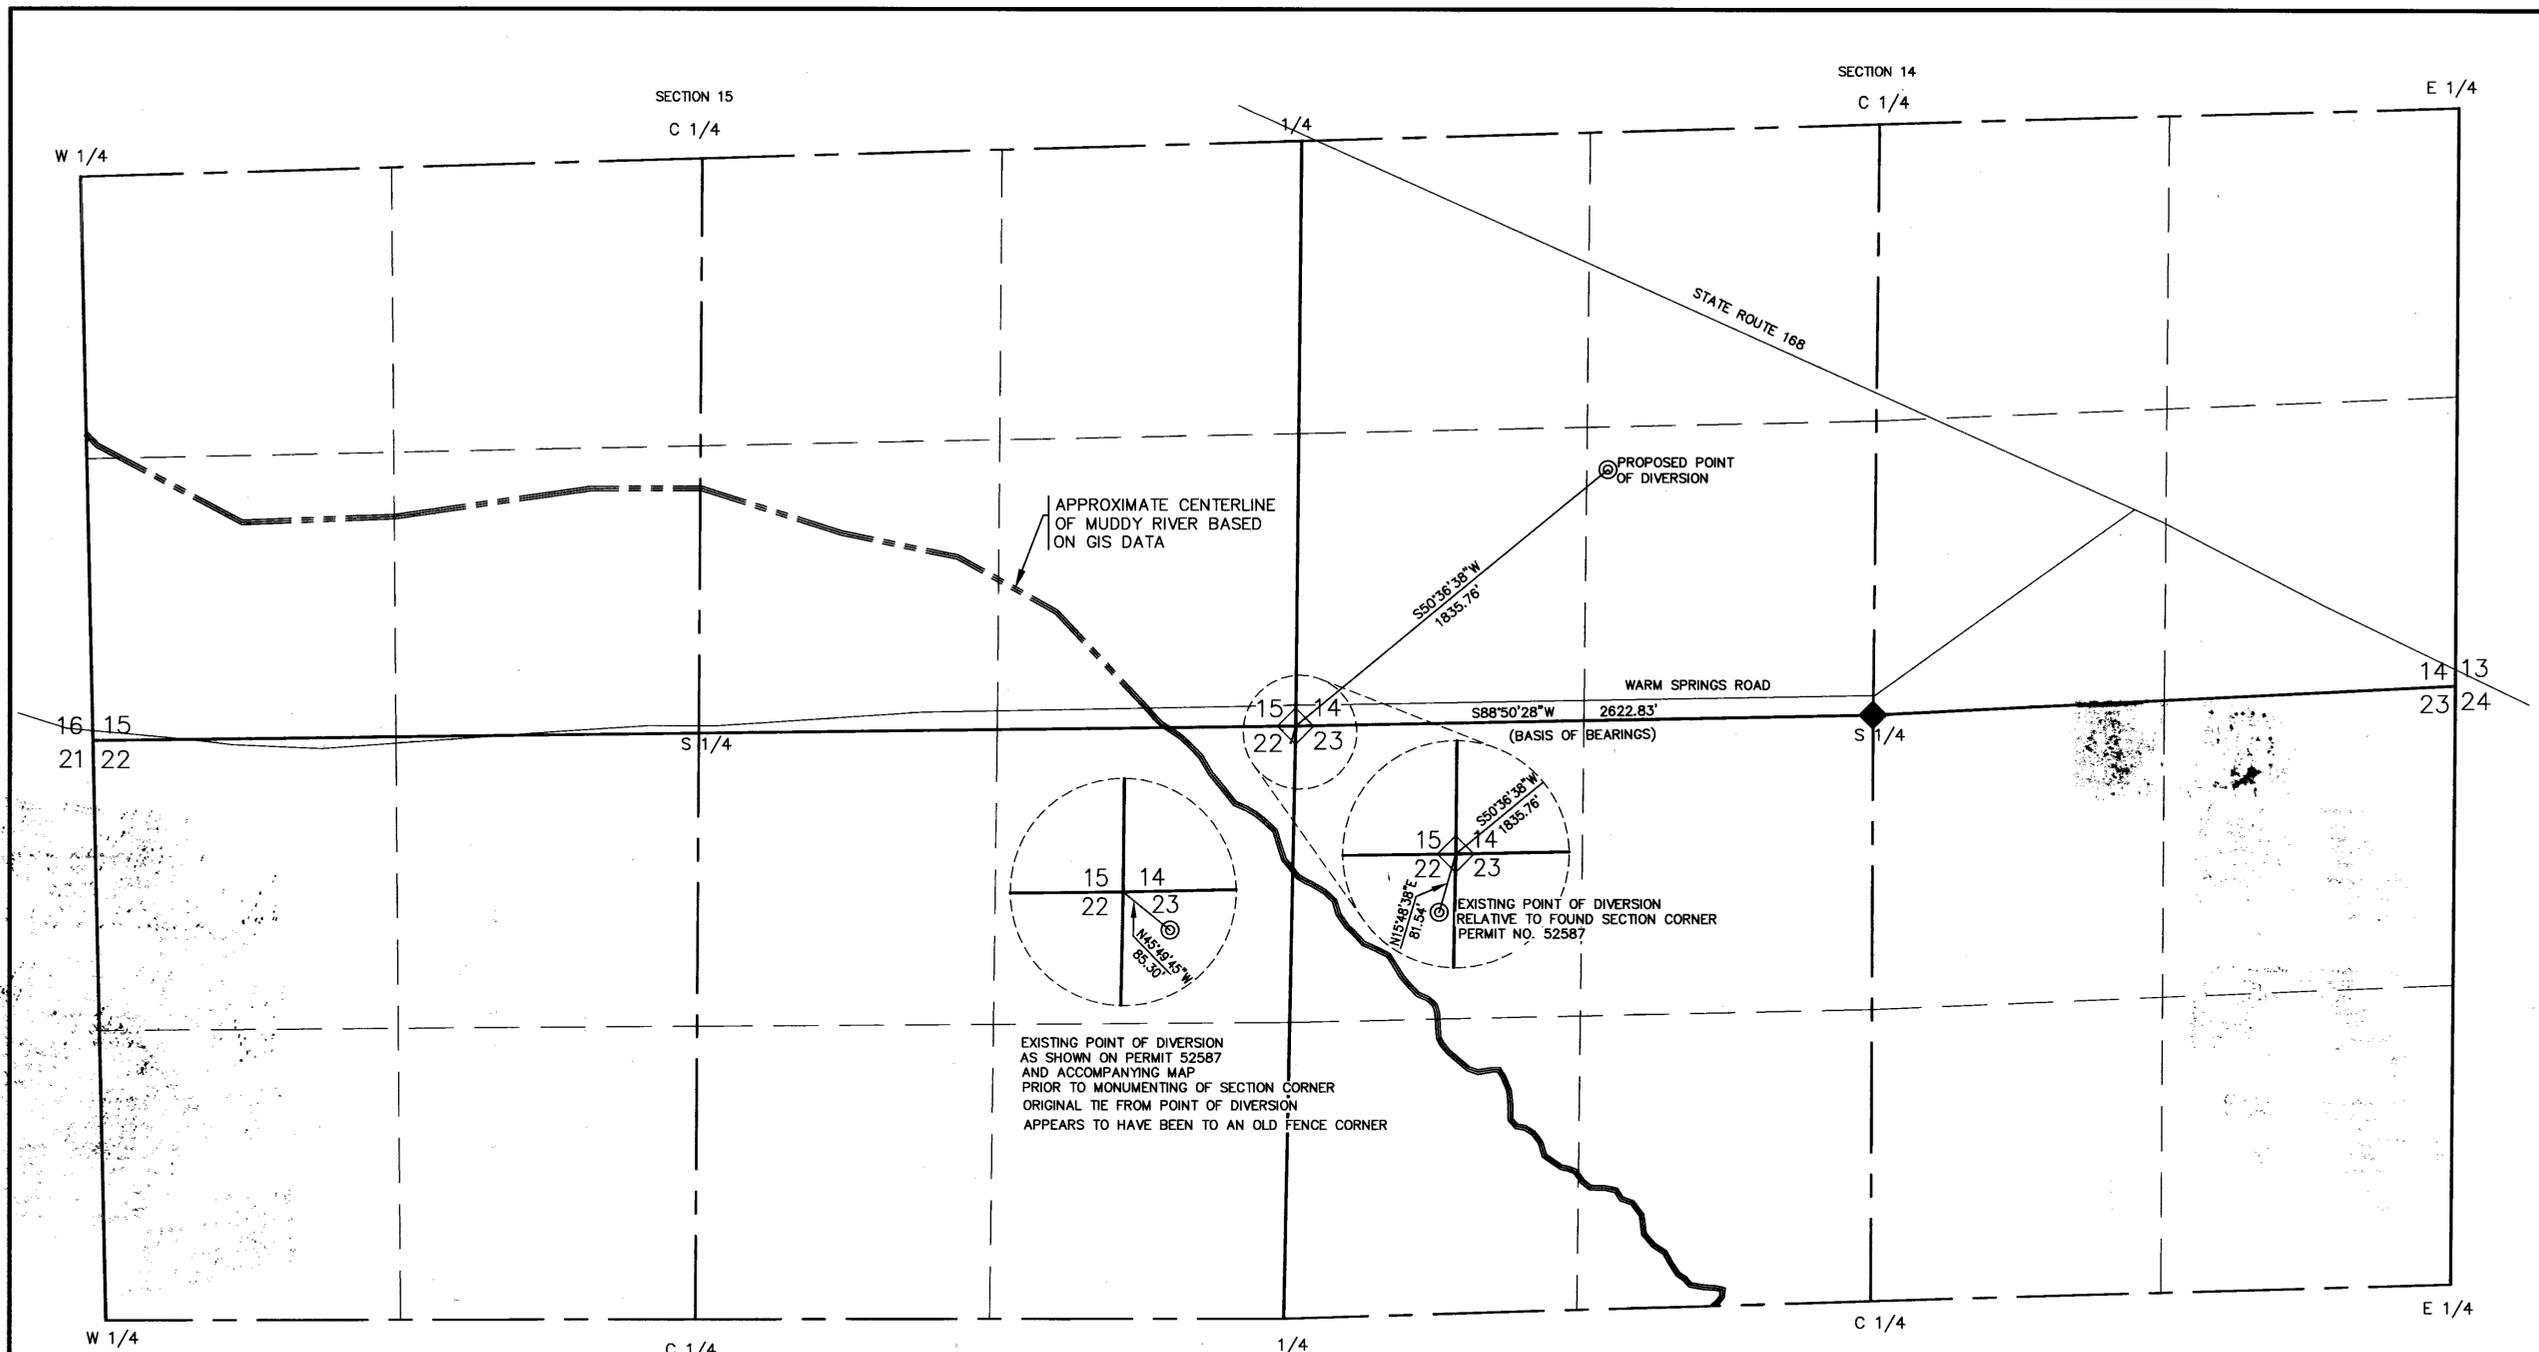

TOWNSHIP 14 SOUTH, RANGE 65 EAST
MOUNT DIABLO MERICIAN, CLARK COUNTY, NEVADA

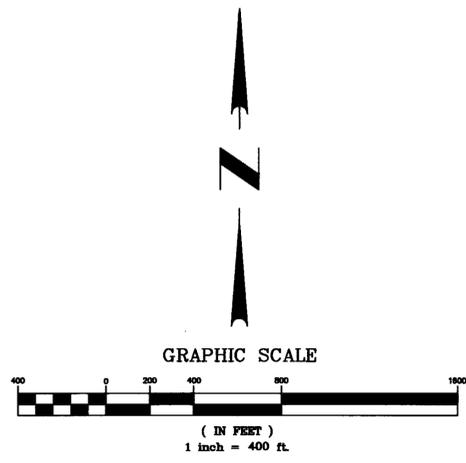

LEGEND

- ◊ FOUND SECTION CORNER - ALUMINUM CAP STAMPED "PLS 7004"
- ◆ FOUND 1/4 CORNER - ALUMINUM CAP STAMPED "PLS 7004"

STATE ENGINEER'S USE 75404

REL 5-15-07
The detail drawing on the right represents a re-survey of the well under Permit 52587 to a section corner location revised by PLS 7004.

The detail drawing on the left represents a re-survey of the well under Permit 52587 to a fence corner. This drawing does not represent the "existing" POD of Permit 52587 as original survey was to rebar in pothole in road.

60-111107 11 JAN 2007

NEVADA POWER COMPANY
LAND SERVICES - LAND SURVEY
P.O. BOX 98910 LAS VEGAS, NV 89151
6226 WEST SAHARA AVENUE
(702) 367-5000

AMENDED MAP TO ACCOMPANY APPLICATION TO CHANGE THE POINT OF DIVERSION OF PERMIT NO. 52587

BY
NEVADA POWER COMPANY
FROM UNDERGROUND SOURCE
FOR INDUSTRIAL COOLING PURPOSE
IN CLARK COUNTY, NEVADA

SHEET 2 OF 2