


SW 1/4 OF THE NW 1/4 OF THE SW 1/4 SECTION 25,
T.24S., R.56E., M.D.M., CLARK COUNTY NEVADA.

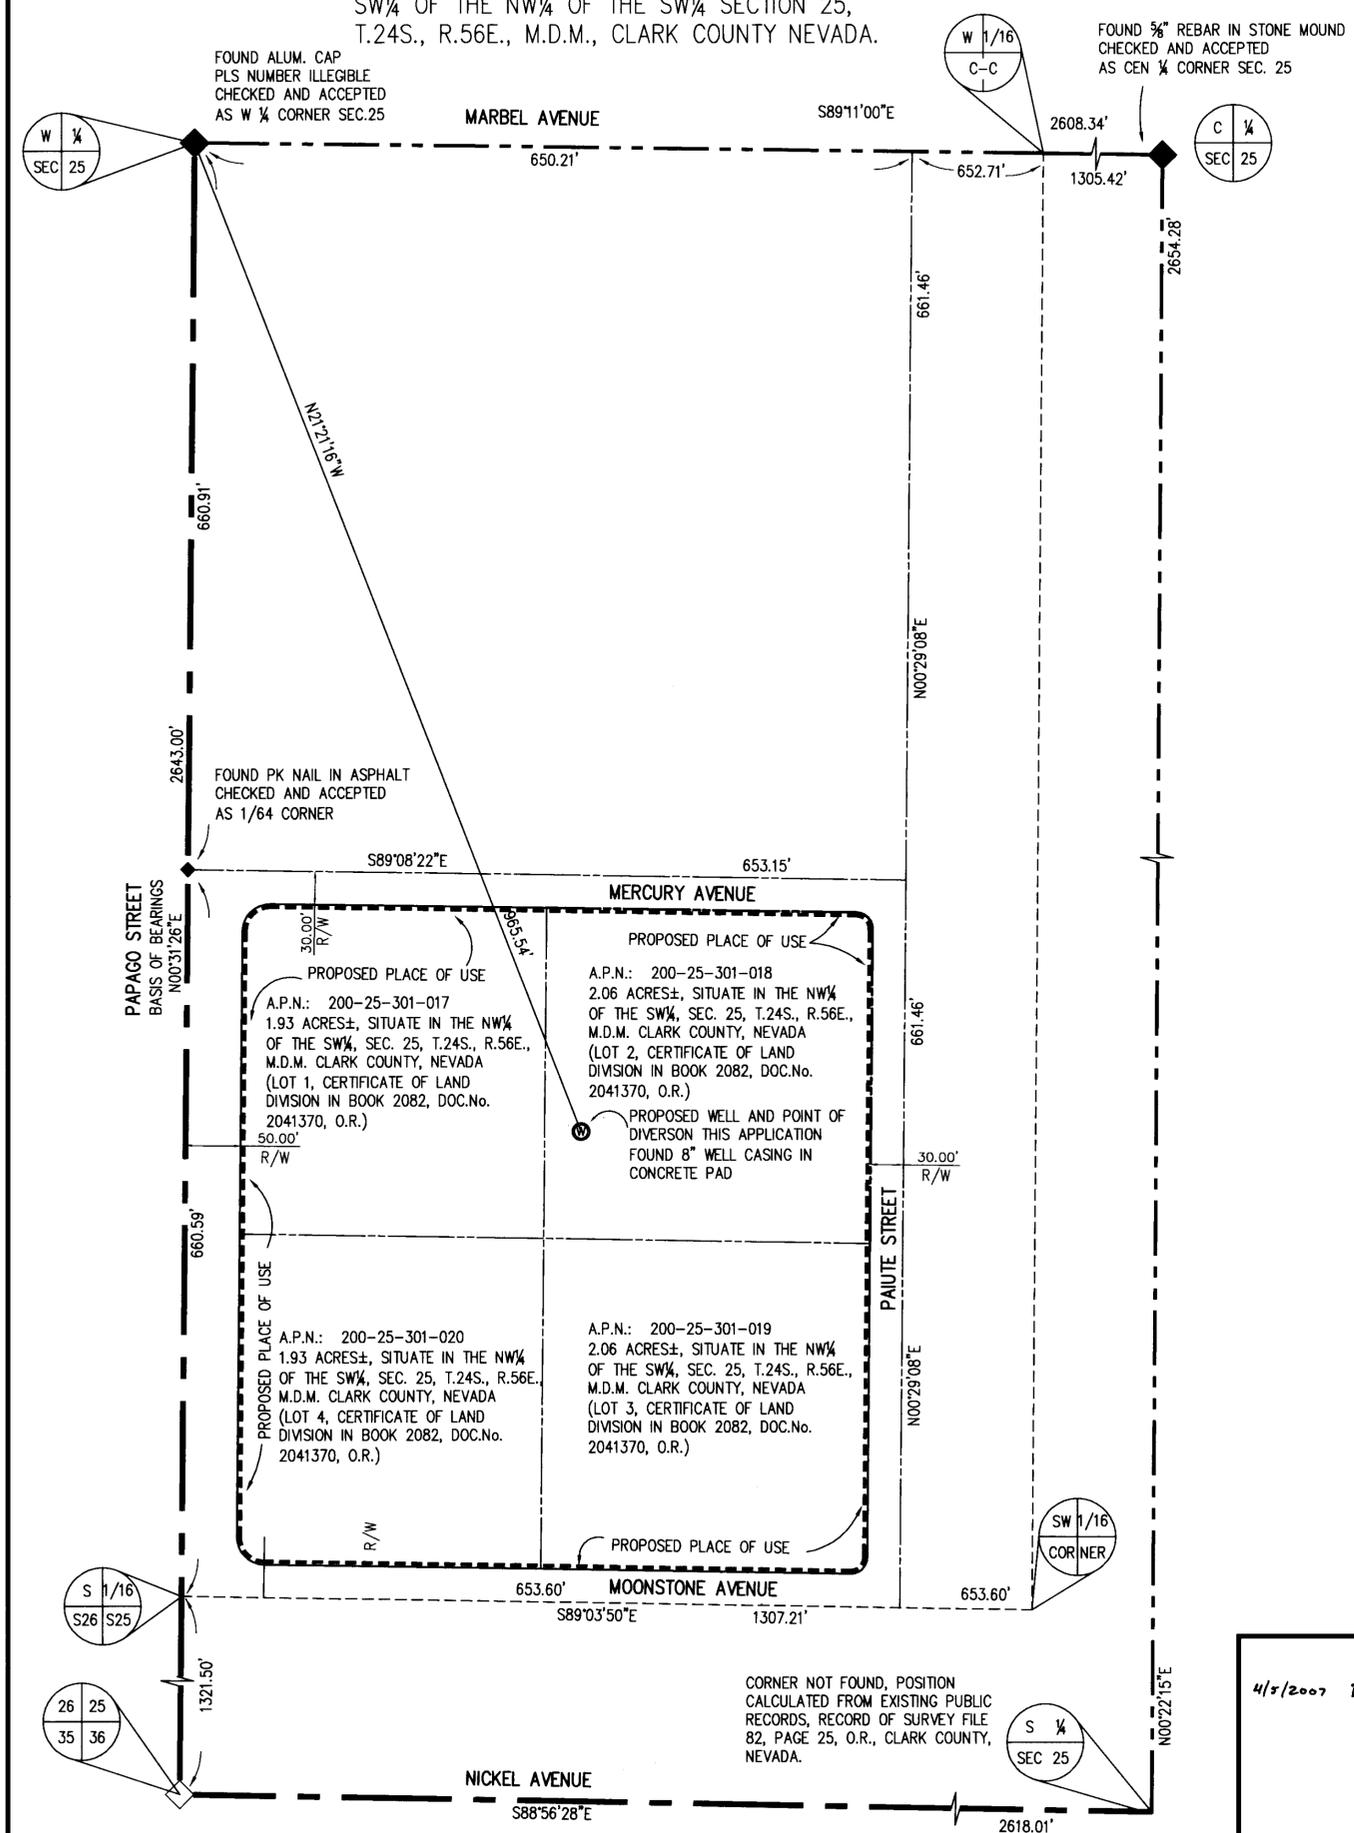

I, GREGORY D. RIVERO, ACTING AS AN AGENT FOR TRC, BEING FIRST DULY SWORN, DEPOSE AND SAY THIS MAP, CONSISTING OF 1 SHEET, NUMBERED 1 OF 1, HAS BEEN CORRECTLY DRAWN TO THE DESIGNATED SCALE FROM FIELD NOTES OF A SURVEY MADE BY ME, OR UNDER MY SUPERVISION AND DIRECTION, BETWEEN THE EIGHTH OF JANUARY AND THE NINTH OF JANUARY, 2007, THAT IT TRULY AND CORRECTLY REPRESENTS THE PROPOSED LOCATION AND EXTENT OF THE WORKS USED TO DIVERT WATER FROM UNDERGROUND, IN THE COUNTY OF CLARK, STATE OF NEVADA, BY BENNY, LLC: EMMERT LEFFLER AND DEBORAH LEFFLER UNDIVIDED 1/3 INTEREST, JANET H PETTY AS TRUSTEE OF THE JANET H PETTY AMENDED & RESTATED REVOCABLE TRUST DATED 8/10/05 AND JOHN D PETTY AN UNMARRIED MAN AS TO UNDIVIDED 1/3 INTEREST, FOR QUASI-MUNICIPAL PURPOSES. THAT THE EXISTING POINT OF DIVERSION, THE APPROXIMATE LOCATION AND SIZE OF THE DIVERTING CHANNEL OR OTHER WORKS OR STREAMS WHICH ARE CROSSED BY, OR CONNECTED WITH SAID WORKS, ARE FULLY AND CORRECTLY DESIGNATED THEREON.




GREGORY D. RIVERO
PROFESSIONAL LAND SURVEYOR, No. 6902
STATE WATER RIGHT SURVEYOR NO. 1016

STATE OF NEVADA)
CLARK COUNTY) S.S.


SUBSCRIBED AND SWORN TO BEFORE ME ON THIS 4 DAY OF April, 2007.
BY GREGORY D. RIVERO, STATE WATER RIGHT SURVEYOR

Jeanne A. Tolliver
JEANNE A. TOLLIVER
NOTARY PUBLIC IN AND FOR THE STATE OF NEVADA

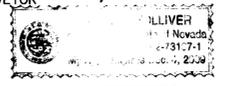

MY COMMISSION EXPIRES: 12-4-2009

BASIS OF BEARINGS:
N00°31'26"E BEING THE BEARING OF THE WEST LINE OF THE SOUTHWEST QUARTER (SW 1/4) OF SECTION 25, T.24S., R.56E., M.D.M., AS SHOWN ON RECORD OF SURVEY FILE 82, PAGE 25, RECORDED MAY 6, 1996, IN THE OFFICE OF THE CLARK COUNTY NEVADA RECORDER.

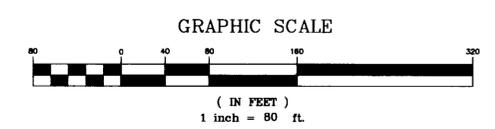

- LEGEND**
- ◆ SECTION CORNER
 - ◆ 1/4 CORNER, 1/16 CORNER
 - SECTION LINE
 - - - 1/4 SECTION LINE
 - - - 1/16 SECTION LINE
 - - - ADJACENT PROPERTY LINE
 - FND. FOUND

NOTE:
BENNY LLC:
EMMERT LEFFLER AND DEBORAH LEFFLER UNDIVIDED 1/3 INTEREST, JANET H PETTY AS TRUSTEE OF THE JANET H PETTY AMENDED & RESTATED REVOCABLE TRUST DATED 8/10/05 AND JOHN D PETTY AN UNMARRIED MAN AS TO UNDIVIDED 1/3 INTEREST.



STATE ENGINEERS USE
4/5/2007 DELETE MANNOR [sic] FROM THE TITLE BLOCK S₂₆

75476

FILED
APR 05 2007
STATE ENGINEERS OFFICE

2007 APR -5 AM 10:01

MAP TO ACCOMPANY APPLICATION TO CHANGE THE POINT OF DIVERSION AND PLACE OF AND MANNOR USE OF A PORTION OF APPROPRIATED UNDER PERMIT No. 50579, FOR QUASI MUNICIPAL PURPOSES
BY: BENNY, LLC (SEE NOTE ABOVE)
FROM: AN UNDERGROUND WELL IN CLARK COUNTY, NEVADA