

SURVEYOR'S CERTIFICATE

I, RANDAL L. BRIGGS, BEING FIRST DULY SWORN, DEPOSE AND SAY THAT SITE INSPECTIONS HAVE BEEN MADE BY ME, OR UNDER MY SUPERVISION AND DIRECTION, ON OR BEFORE MARCH 03, 2007; THAT THE LOCATION OF EACH REFERENCE MONUMENT HAS BEEN VERIFIED BY SITE INSPECTION; THAT THE PLACE OF USE SITES HAVE BEEN INSPECTED; THAT THIS MAP, CONSISTING OF 1 SHEET, HAS BEEN CORRECTLY DRAWN TO THE DESIGNATED SCALE FROM SURVEYING CALCULATION NOTES PREPARED BY ME, OR UNDER SUPERVISION AND DIRECTION, RELYING UPON ANALYSIS OF RECORDED SURVEY MAPS AND OTHER RECORDED SURVEYING DOCUMENTS ON FILE IN THE OFFICE OF THE STATE ENGINEER, AND THE NYE COUNTY RECORDER'S OFFICE; THAT THIS MAP TRULY AND CORRECTLY REPRESENTS THE PROPOSED LOCATION AND EXTENT OF WORKS FOR IRRIGATION PURPOSES UNDER PERMIT NUMBER 55232. THAT THE POINT OF DIVERSION, THE LOCATION, SIZE OF THE DIVERTING CHANNEL OR OTHER CONDUIT, LOCATION AND DESCRIPTION OF ALL MEASURING DEVICES, THE LOCATION AND EXTENT OF LANDS OWNED OR CONTROLLED BY THE APPLICANT UPON WHICH WATER APPLIED FOR UNDER PERMIT NUMBER 55232 IS USED, TOGETHER WITH THE AREA AND CULTURE IN EACH 40-ACRE SUBDIVISION, AND THE LOCATION AND NAMES OF ALL OTHER WORKS OR STREAMS WHICH ARE CROSSED BY OR CONNECTED WITH SAID WORKS ARE FULLY AND CORRECTLY DESIGNATED THEREON.

Randal L. Briggs
 RANDAL L. BRIGGS
 STATE WATER RIGHTS SURVEYOR #875
 No. 7998
 3/27/07

STATE of NEVADA }
 WASHOE COUNTY } SS

THIS INSTRUMENT WAS ACKNOWLEDGED BEFORE ME ON THIS 27th DAY OF March, 2007, BY Randal L. Briggs

Paula Hicks
 NOTARY PUBLIC IN AND FOR SAID STATE MY COMMISSION EXPIRES: Nov 1, 2008


PAULA HICKS
 Notary Public - State of Nevada
 Appointment Number: 04-02436-2
 My Appl. Expires Nov. 1, 2008

BASIS of BEARING

THE BASIS OF BEARINGS FOR THIS SURVEY IS S00°15'46"E, BEING THE BEARING BETWEEN THE SOUTHWEST SECTION CORNER AND THE WEST ¼ CORNER OF SECTION 19.

LEGEND


- ◊ SECTION CORNER, FOUND AS NOTED
- ◆ 1/4 CORNER, FOUND AS NOTED
- SECTION LINE
- - - 1/4 SECTION LINE
- - - 1/16 SECTION LINE

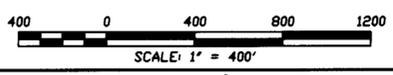

STATE ENGINEER'S USE

FILED
 APR 17 2007
 STATE ENGINEER'S OFFICE

75490
 MAP TO ACCOMPANY
 APPLICATION TO CHANGE THE POINT OF DIVERSION
 OF A PORTION OF PERMIT 55232 CERT. 14661
 FOR
 IRRIGATION PURPOSES
 FROM
 A UNDERGROUND SOURCE
 BY
DAVID GIBSON
 A PORTION OF LOTS 3 & 4, THE EAST 1/2 SW 1/4,
 SECTION 19, T. 10 N., R. 61 E., M.D.M.
 NYE COUNTY, NEVADA
 DATE: MARCH, 2007 JOB NO: GIBSON001 SHEET 1 OF 1

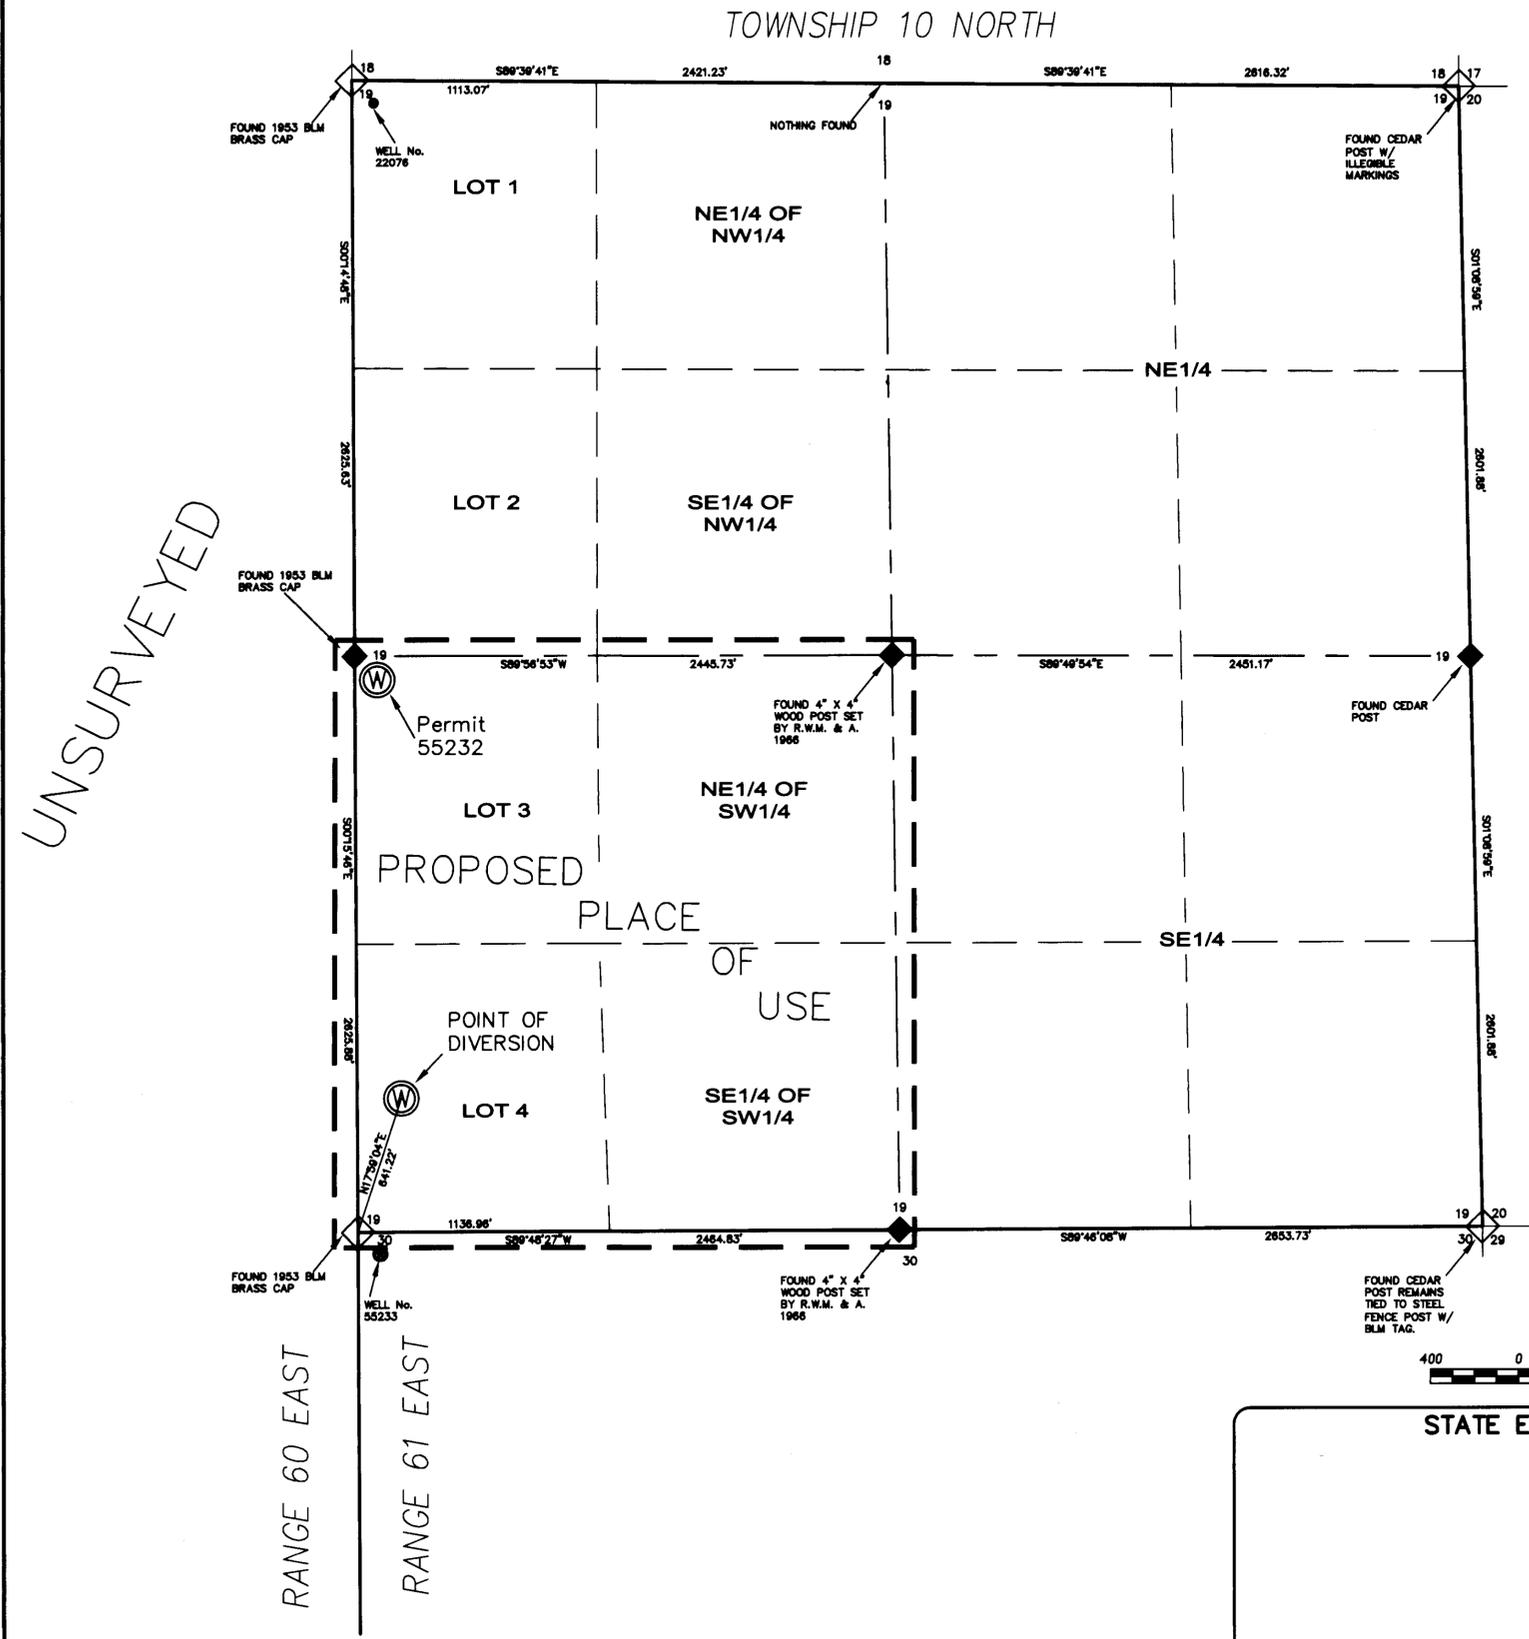

UNSURVEYED

RANGE 60 EAST
 RANGE 61 EAST

2007 MAR 29 AM 11:32
 2007 APR -9 PM 1:23