

SURVEYOR'S CERTIFICATE

STATE OF NEVADA }
County of White Pine } ss.



I, Dean Neubauer, being first duly sworn, depose and say that this map, consisting of one sheet, has been correctly drawn to the designated scale from field notes of a survey made by me between the 6th day of February, 2005 and the 29th day of March, 2007; that it truly and correctly represents the proposed location and extent of the works used to divert water from underground source, in Nye County, Nevada by RWD Currant Creek, LLC for irrigation purposes. That the proposed point of diversion, the approximate location and size of the diverting channel or other conduit, all reservoirs or basins, the location and names of all other works which will cross or connect with the proposed works, and the boundary of all lands, showing by 40-acre subdivisions the areas proposed to be served, are fully and correctly designated thereon.

Dean Neubauer
State Water Right Surveyor No. 917



Subscribed and sworn to before me this 20th day of April, 2007.

Raeqhan Cooper
Notary Public in and for White Pine County, Nevada.

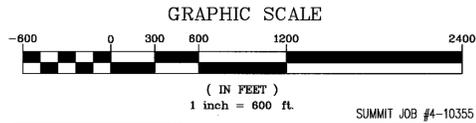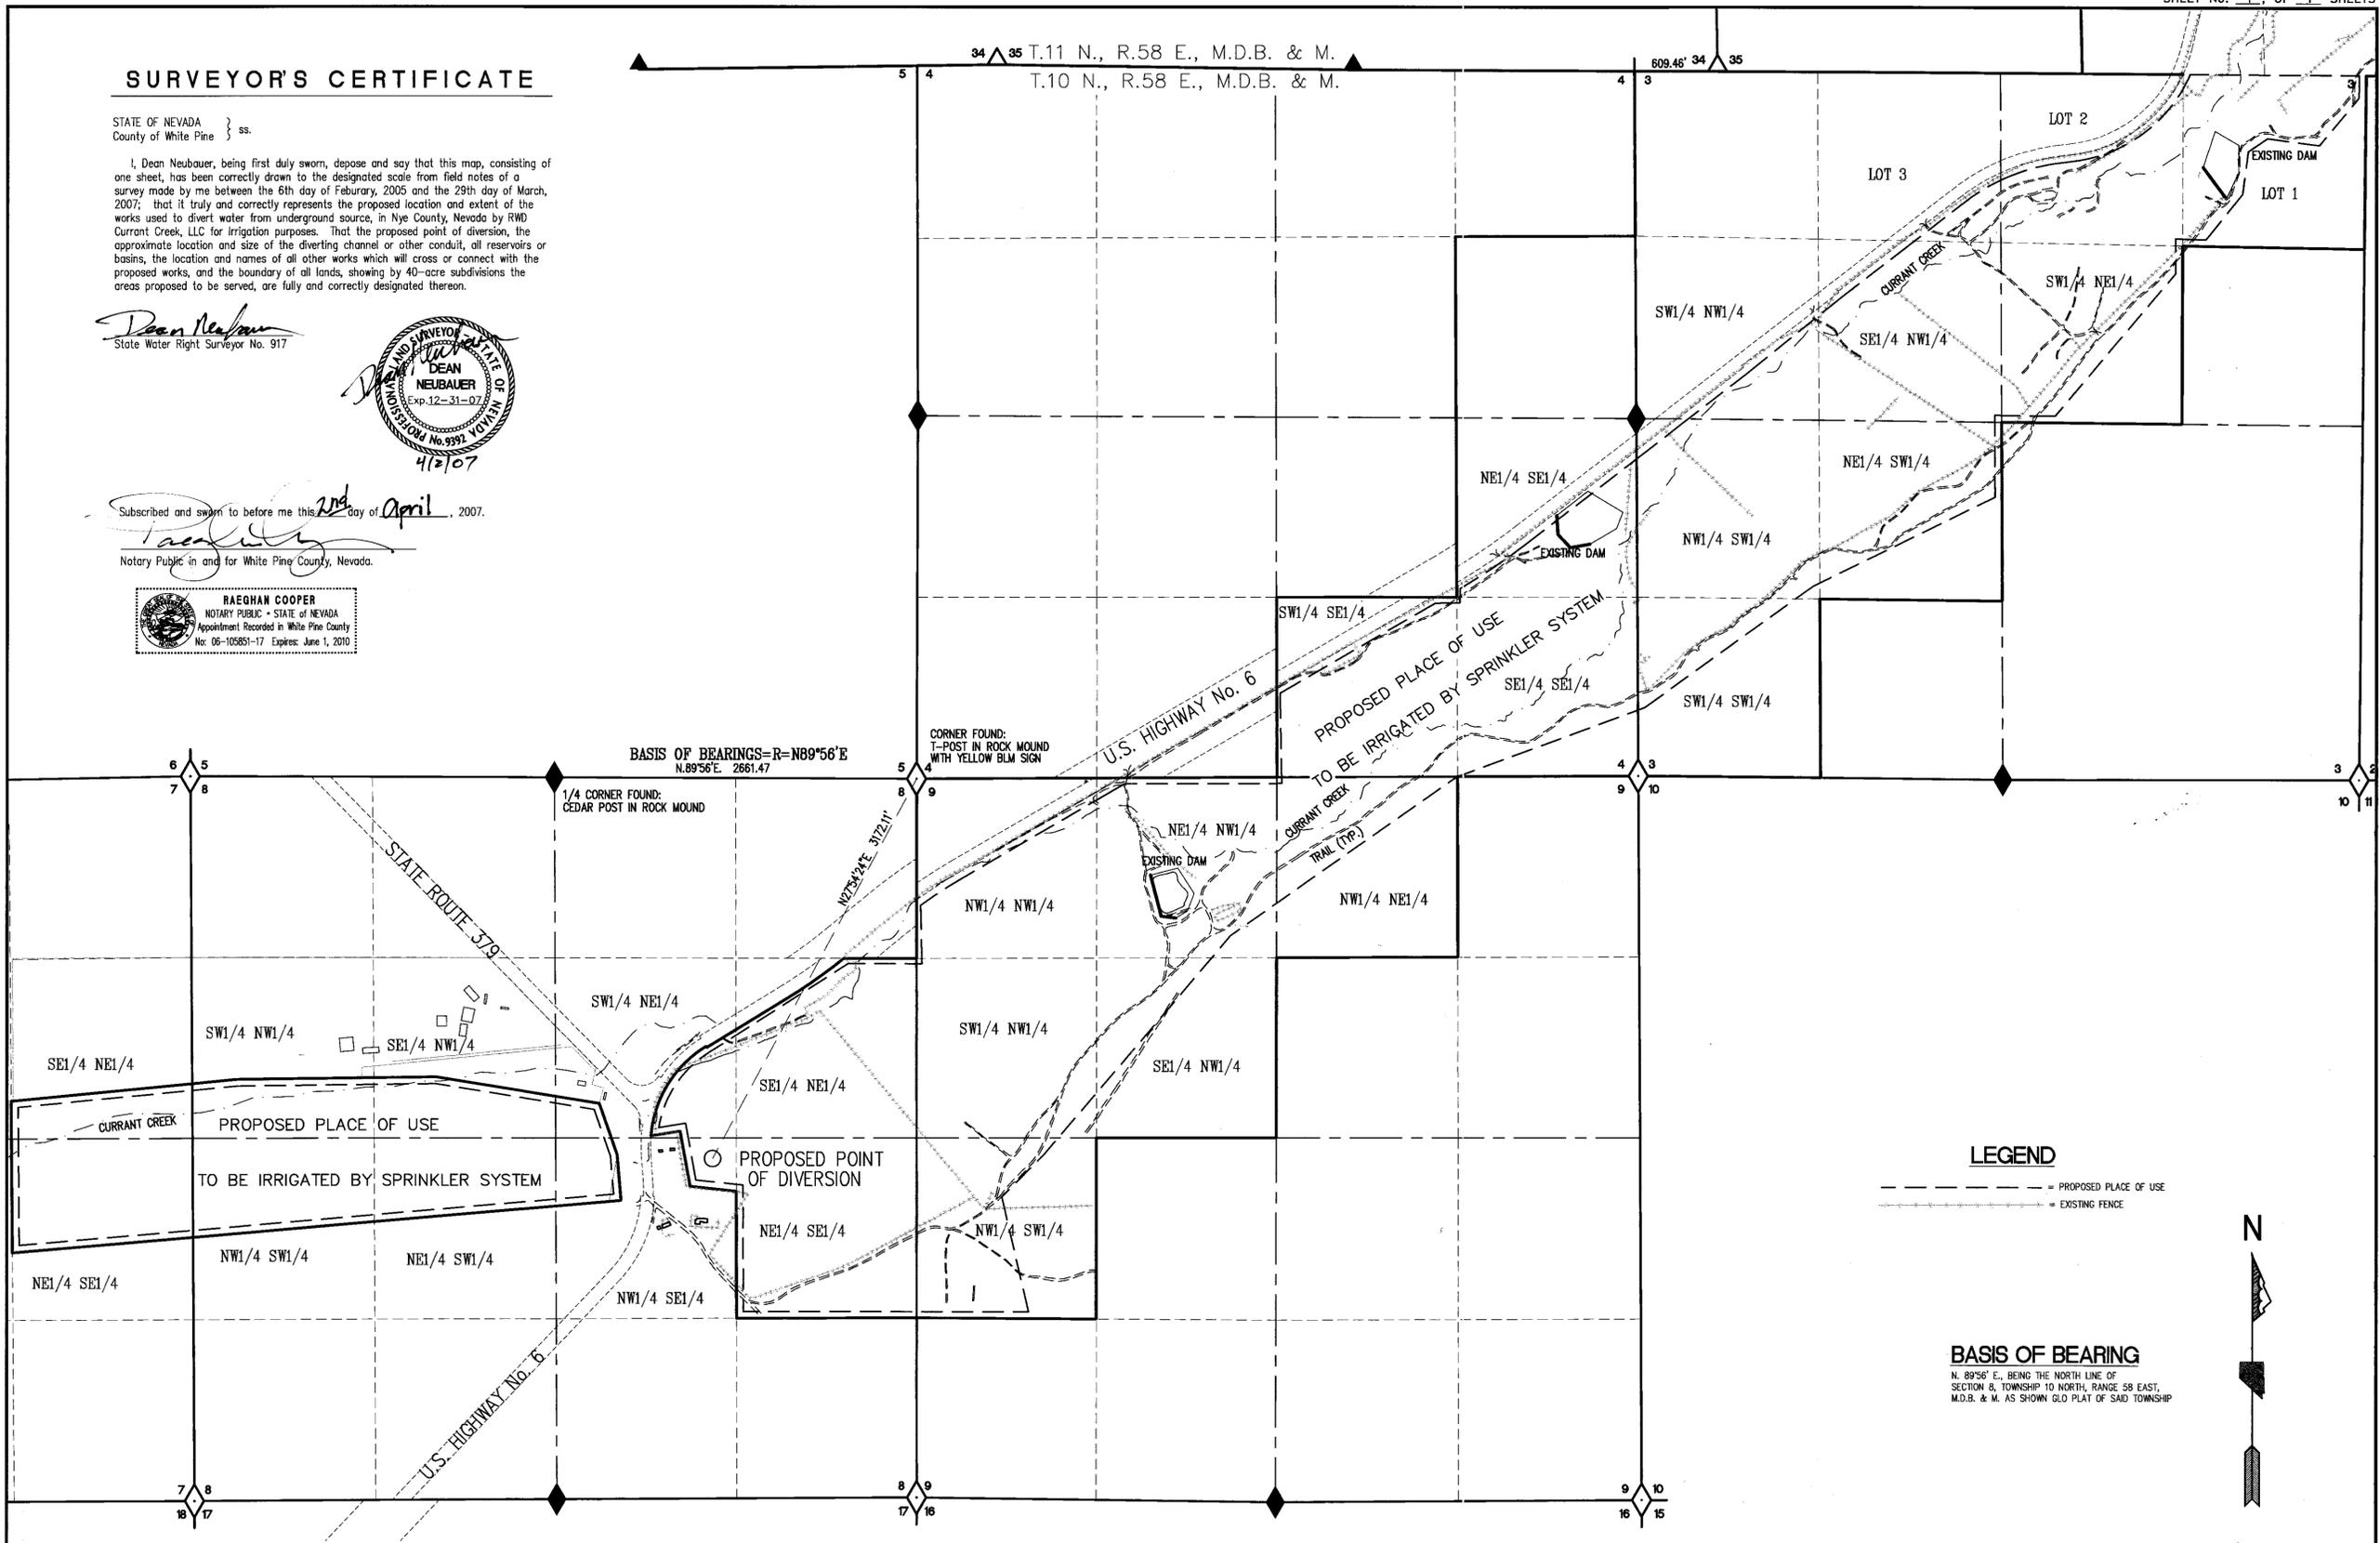

SUMMIT ENGINEERING CORPORATION
CONSULTING ENGINEERS AND SURVEYORS
824 East Aultman Street, Ely, Nevada, 89301
PHONE (775) 289-4445 FAX (775) 289-4043

STATE ENGINEER'S USE

FILED
APR 6 4 2007
STATE ENGINEER'S OFFICE

MAP TO ACCOMPANY APPLICATION TO APPROPRIATE WATER

FOR IRRIGATION

BY RWD CURRANT CREEK, LLC

FROM UNDERGROUND

IN NYE COUNTY, NEVADA

85074 81692 79604 75505