

# A PORTION OF SECTION 15, T.22N., R.21E., M.D.M. WASHOE COUNTY, NEVADA

STATE OF NEVADA } 55  
COUNTY OF WASHOE }


I, George G. Lindesmith, being first duly sworn, depose and say that this map, consisting of one sheet, has been correctly drawn to the designated scale from field notes of a survey made by me, or under my supervision and direction, on April 25, 2007, that it truly and correctly represents the proposed location and extent of works used to divert water from an underground source in Washoe County, Nevada, by RONALD L. OLSON TRUST for irrigation & domestic purposes; that the proposed point of diversion and the boundary of all lands showing by 40-acre subdivision the area proposed to be served are fully and correctly designated thereon.



George G. Lindesmith  
State Water-Right Surveyor No. 704


Subscribed and sworn to before me on this 25<sup>th</sup> day of April, 2007.

*Chris Facque*  
Notary Public

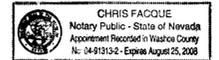



### REFERENCES

1. Division of Land Map No. 1 in the Official Records of Washoe County, Nevada.
2. Record of Survey Map No. 917 in the Official Records of Washoe County, Nevada.
3. Washoe County Assessor's Book 77, Page 13.
4. Maps and Applications for Permit Nos. 53674, 55657, 55658 & 55659.

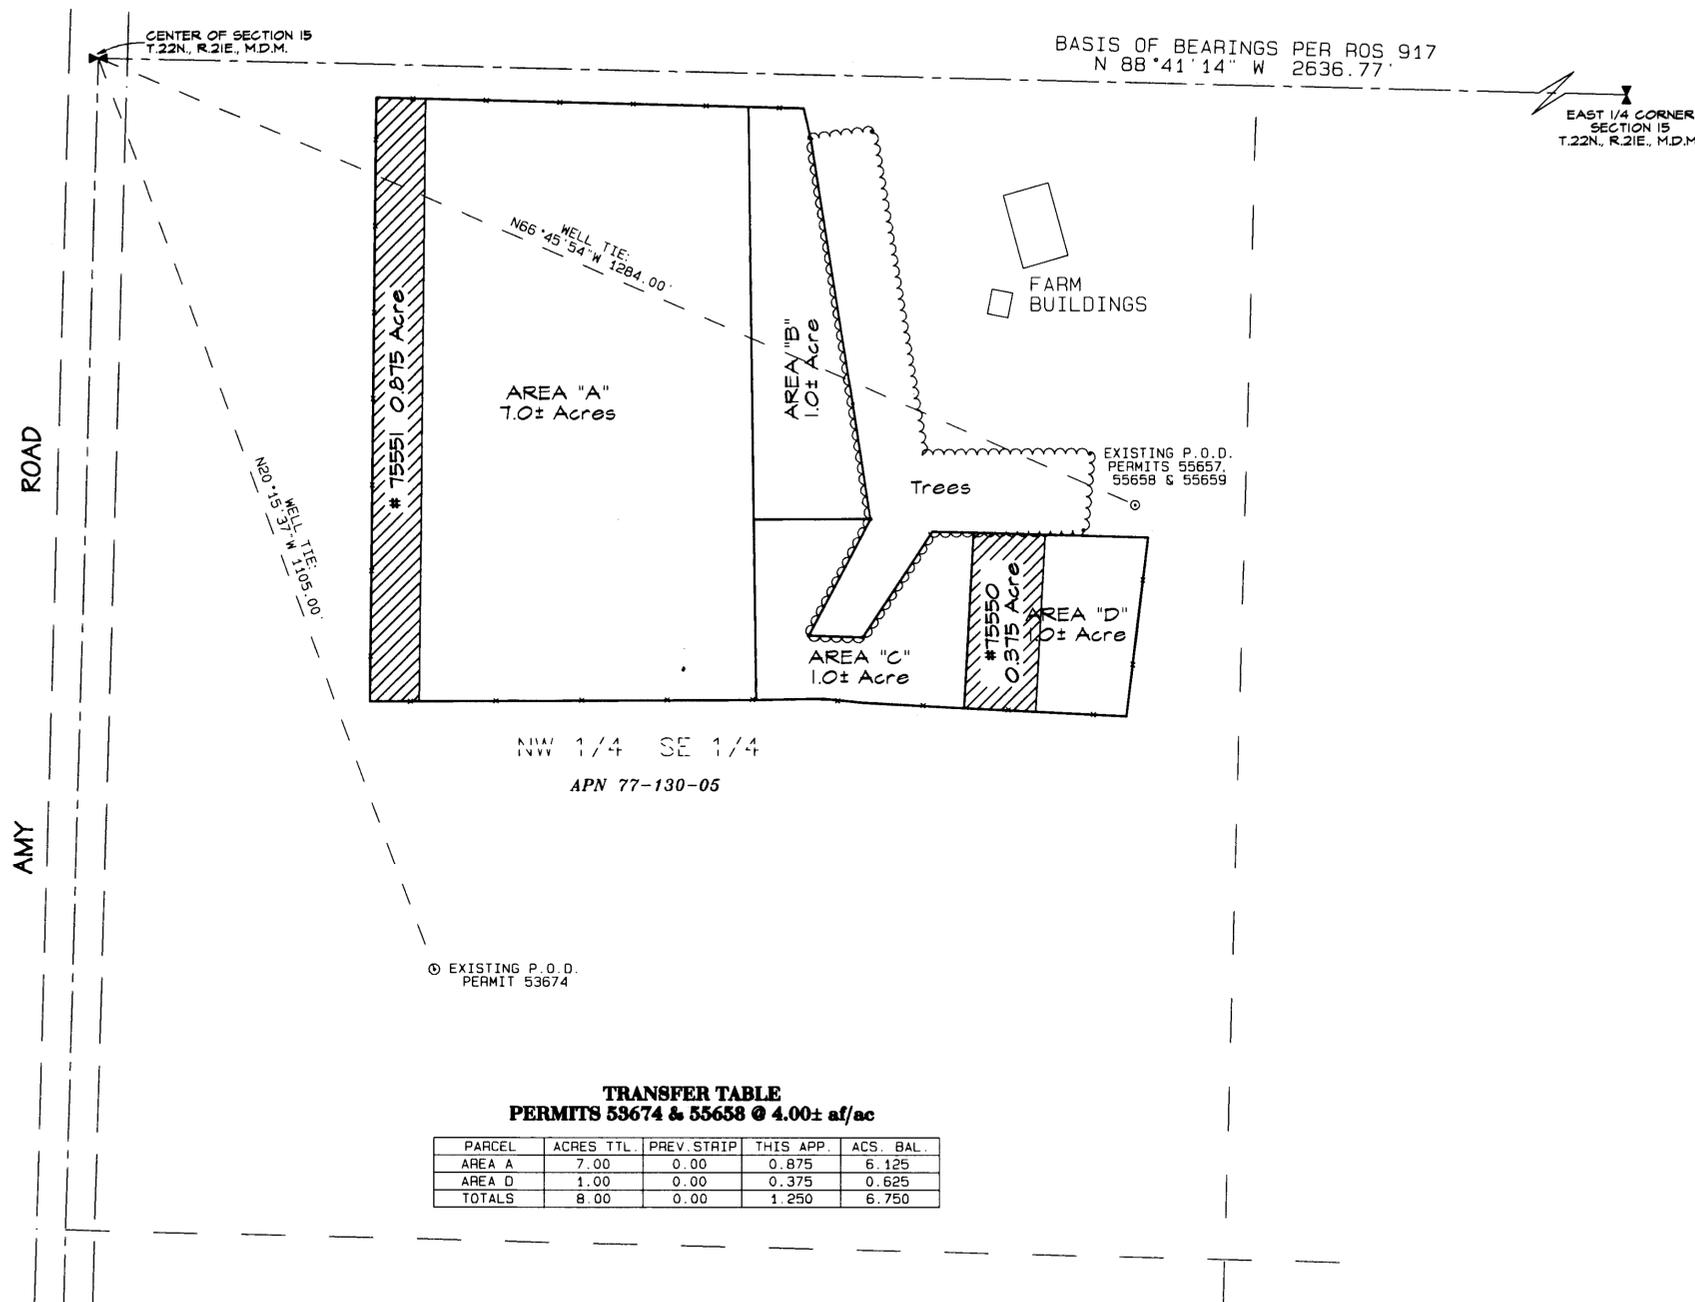

**TRANSFER TABLE**  
PERMITS 53674 & 55658 @ 4.00± af/ac

PARCEL	ACRES TTL.	PREV. STRIP	THIS APP.	ACS. BAL.
AREA A	7.00	0.00	0.875	6.125
AREA D	1.00	0.00	0.375	0.625
TOTALS	8.00	0.00	1.250	6.750

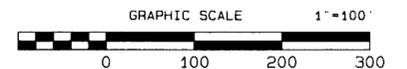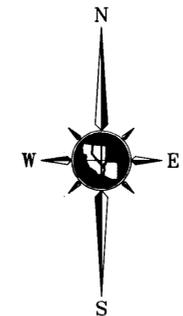


### BASIS OF BEARINGS

The bearings for this map are based on Record of Survey Map No. 917 in the Official Records of Washoe County, Nevada.

### LEGEND:

- 1/16TH SECTION LINE
- - - - - CENTERLINE OF SECTION
- ==== IRRIGATED AREA
- - - - - WELL TIE
- ==== ROADWAY EASEMENT
- 77-130-05 WASHOE COUNTY ASSESSOR'S PARCEL NO.
- WELL
- ⊕ QUARTER SECTION CORNER FOUND 2-1/2" BRASS CAP
- ▨ PORTIONS OF AREAS A & D TO BE STRIPPED UNDER APPLICATION NOS. 75550 & 75551

STATE ENGINEER'S USE

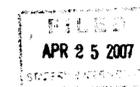

**TRI STATE SURVEYING, LTD**  
1925 E. PRATER WAY  
SPARKS, NEVADA 89434  
(775) 358-9491 \* FAX # 358-3664  
JOB #07039.01.RM DDM

MAP TO ACCOMPANY APPLICATION NO. 75550  
TO CHANGE THE POINT OF DIVERSION AND PLACE OF USE  
UNDER A PORTION OF PERMIT NO. 53674, CERTIFICATE 15949  
AND APPLICATION NO. 75551  
TO CHANGE THE POINT OF DIVERSION AND PLACE OF USE  
UNDER A PORTION OF PERMIT NO. 55658, CERTIFICATE 15951  
FOR IRRIGATION & DOMESTIC PURPOSES

BY  
**RONALD L. OLSON TRUST**

FROM AN UNDERGROUND SOURCE  
IN WASHOE COUNTY, NEVADA

75551 75550