


SECTION 13, T. 21S., R. 53 E.,
M.D.M. NYE COUNTY

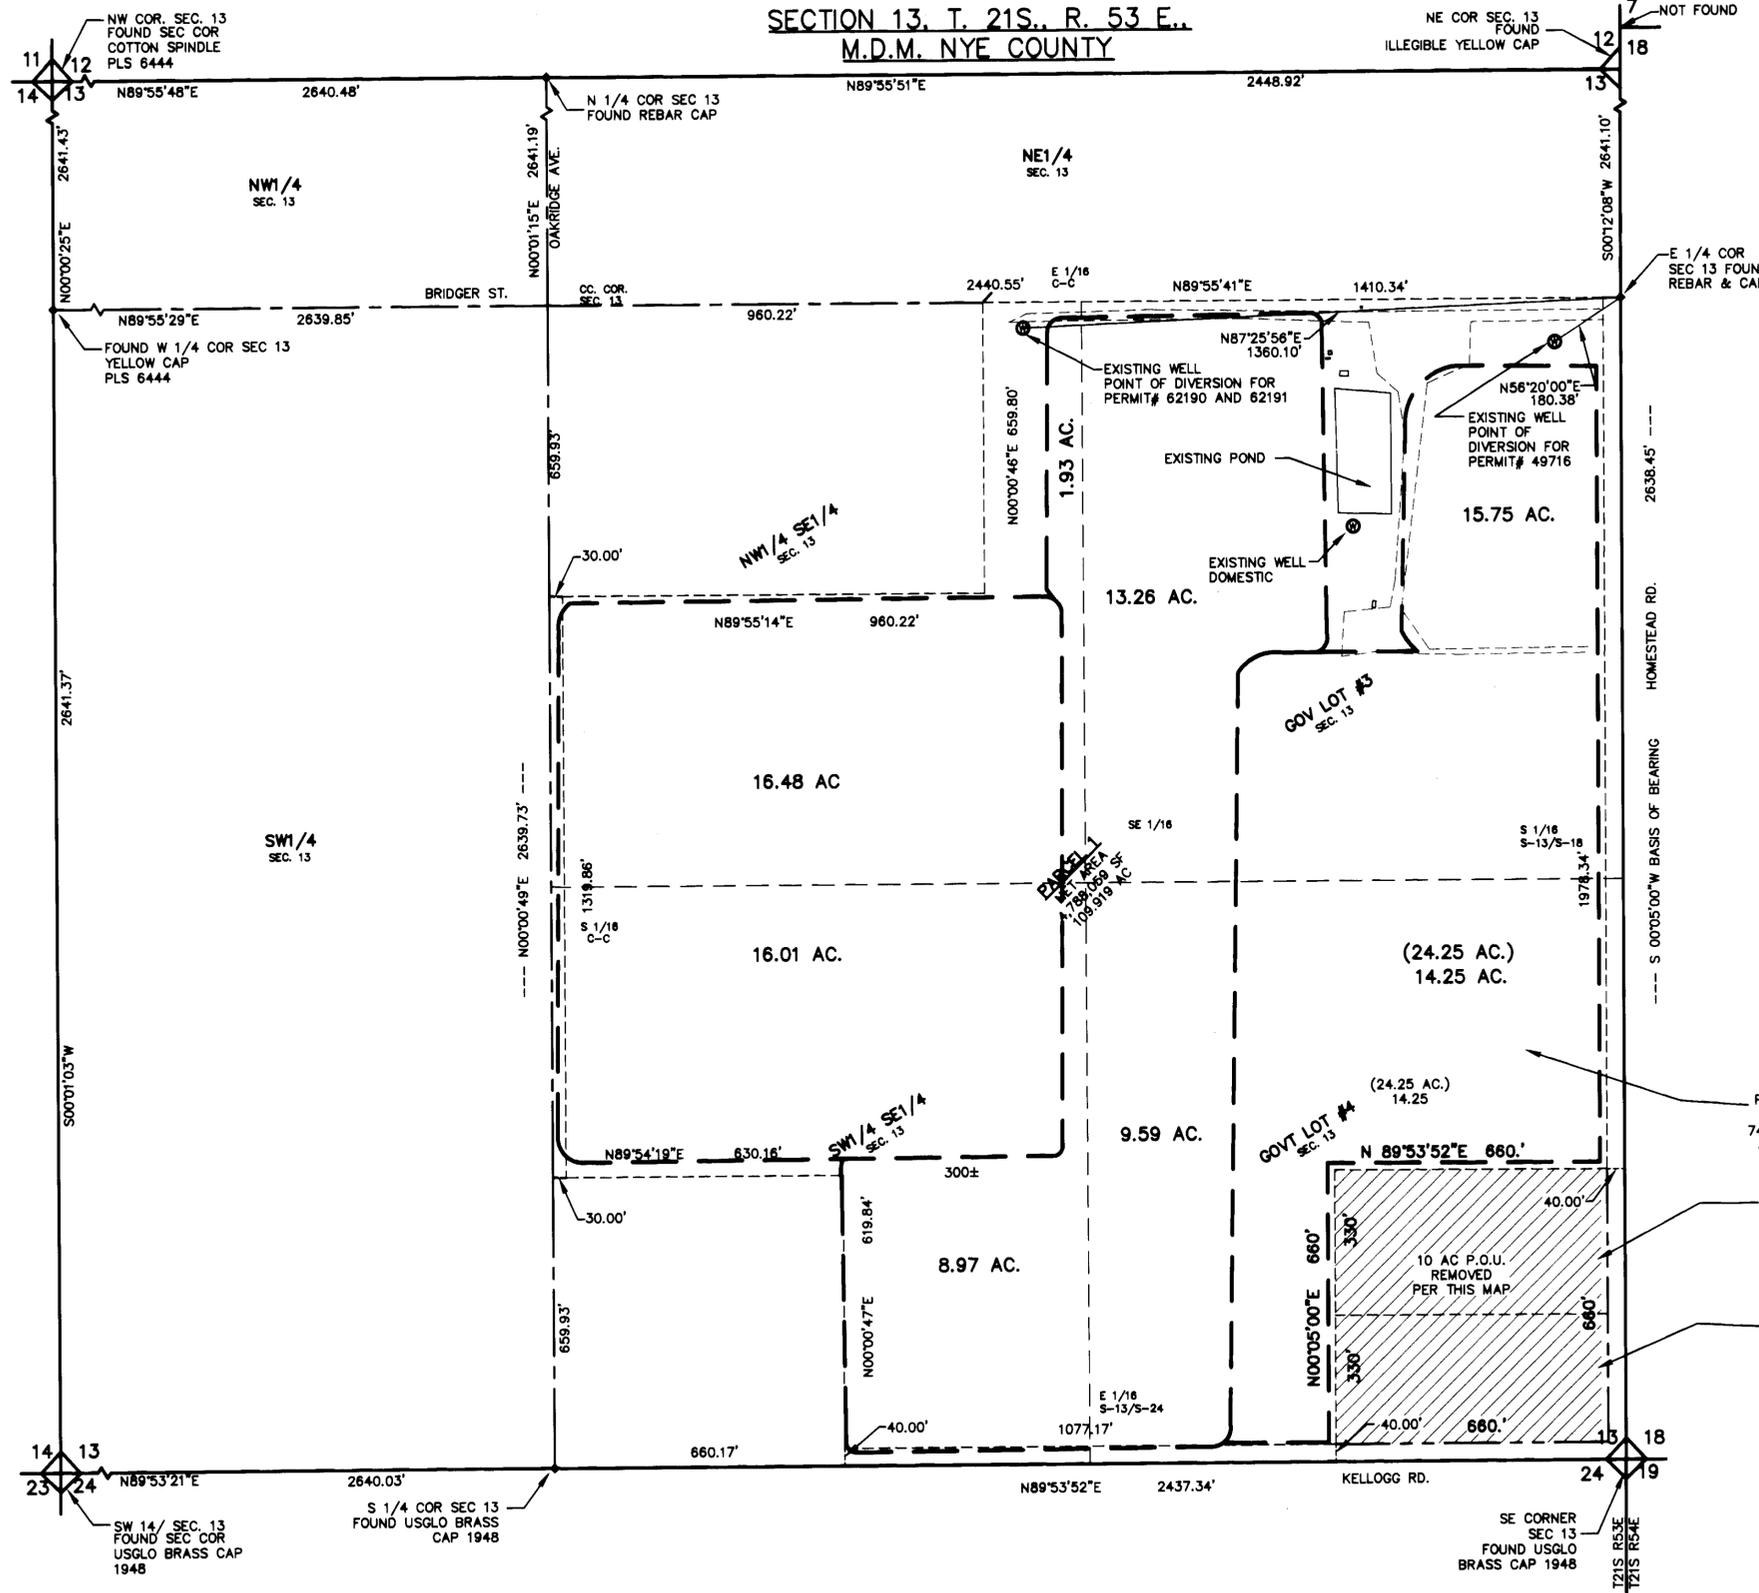

SURVEYOR'S CERTIFICATE:

STATE OF NEVADA }
COUNTY OF NYE }

I, DAVID A. RICHARDS, BEING FIRST DULY SWORN, DEPOSE AND SAY THAT THIS MAP, CONSISTING OF 1 SHEET, NUMBERED SHEET 1 OF 2, HAS BEEN CORRECTLY DRAWN TO THE DESIGNATED SCALE FROM FIELD NOTES OF A SURVEY MADE BY ME, OR UNDER MY SUPERVISION AND DIRECTION, BETWEEN THE 14TH OF MARCH, 2005 AND THE 17TH OF MARCH, 2005. THAT IT TRULY AND CORRECTLY REPRESENTS THE EXISTING LOCATION AND EXTENT OF THE WORKS USE TO DIVERT WATER FROM UNDERGROUND, IN THE COUNTY OF NYE, STATE OF NEVADA, BY KELLOGG 10, LLC FOR IRRIGATION AND DOMESTIC USE PURPOSES, THAT THE PROPOSED POINT OF DIVERSION, THE APPROXIMATE LOCATION AND SIZE OF THE DIVERTING CHANNEL OR OTHER WORKS OR STREAMS WHICH ARE CROSSED BY, OR CONNECTED WITH THE SAID WORKS, ARE FULLY AND CORRECTLY DESIGNATED THEREON.

David A. Richards MARCH 20, 2007
DAVID A. RICHARDS, NEVADA PLS 10028
WATER RIGHT SURVEYOR No. 1068

SUBSCRIBED AND SWORN TO BEFORE ME
THIS 22nd DAY OF March 2007
Kelli Hartwick
NOTARY PUBLIC IN AND FOR Nye County NV
MY COMMISSION EXPIRES December 10, 2007.



REFERENCE NOTE:

1. "RECORD OF SURVEY FOR BOUNDARY LINE SURVEY" FILE 577453 RECORDED 12-11-03


BASIS OF BEARING:

S 00°05'00"W, BEING THE BEARING OF THE EAST LINE OF THE SE 1/4 OF SECTION 13, T21S, R53W, M.D.M. AS SHOWN ON "RECORD OF SURVEY FOR BOUNDARY LINE ADJUSTMENT" FILE No. 577453 RECORDED: 12-11-03 IN NYE COUNTY RECORDERS OFFICE, NYE COUNTY, NEVADA.

96.24 ACRES
PREVIOUSLY REMOVED
UNDER PERMIT NO'S
74517, 75294 & 75295
& PT. OF NEW P.O.U
FOR Q.M. USE

5.0 ACRES
P.O.U.
(330' X 660')
REMOVED
PER THIS MAP
SEE REF "A"
BELOW

5.0 ACRES
P.O.U.
(330' X 660')
REMOVED
PER THIS MAP
SEE REF. "B"
BELOW

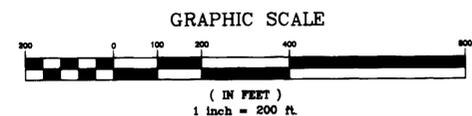

GRAPHIC SCALE

CIVIL WISE SERVICES
1240 E STATE ST STE 101 PAHRUMP, NEV. 89048 (775) 751-1413

**STRIP MAP IN SUPPORT OF
APPLICATION TO CHANGE P.O.D. &
P.O.U., FOR IRRIGATION AND DOMESTIC USE
NYE COUNTY, NEVADA**

PREPARED FOR:
KELLOGG 10, LLC

SCALE: SHEET JOB NUMBER:
1" = 200' 1 OF 2 0207-21

SUPPLEMENTAL WATER RIGHTS

PERMIT & CERTIFICATE NO. (50.0 AFA/ 10.0 ACRE) REMOVED	REF. "A" - P.O.U. MOVED TO: NW1/4, NE1/4, SECTION-16 T. 20 S., R. 53 E., M.D.B.&M.	REF. "B" - P.O.U. MOVED TO: NE1/4, NE1/4, SECTION-16 T. 20 S., R. 53 E., M.D.B.&M.
1. PERMIT # 49716 CERTIFICATE # 15005	17.94 AFA - 5.0 AC	17.94 AF - 5.0 AC
2. PERMIT # 62190 CERTIFICATE # 15006	4.252 AFA - 5.0 AC	4.252 AF - 5.0 AC
3. PERMIT # 62191 CERTIFICATE # 15007	2.808 AFA - 5.0 AC	2.808 AF - 5.0 AC
TOTAL'S	25.00 AFA - 5.0 AC.	25.00 AF - 5.0 AC.

STATE ENGINEER'S USE:

Use affidavit on sheet 2. Affidavit on this sheet is misdated. Rick L. 4/17/2007 -MST


FILED
APR 12 2007
STATE ENGINEER'S OFFICE

RECEIVED
APR 12 PM 3:53

MAP TO ACCOMPANY APPLICATION TO
CHANGE THE POINT OF DIVERSION, & PLACE OF
USE OF A PORTION UNDER
PERMIT #49716 CERT #15005, PERMIT #62190
CERT. #15006 AND PERMIT #62191 CERT.
#15007
FOR IRRIGATION AND DOMESTIC USE PURPOSES
BY KELLOGG 10, LLC
FROM "UNDERGROUND"
IN NYE COUNTY, NEVADA

75563 75562 75561 75560 75559 75558

SECTION 16, T. 20 S., R. 53 E.,
M.D.B. & M. NYE COUNTY, NEVADA
PROPOSED PLACE OF USE AND POINT OF DIVERSION

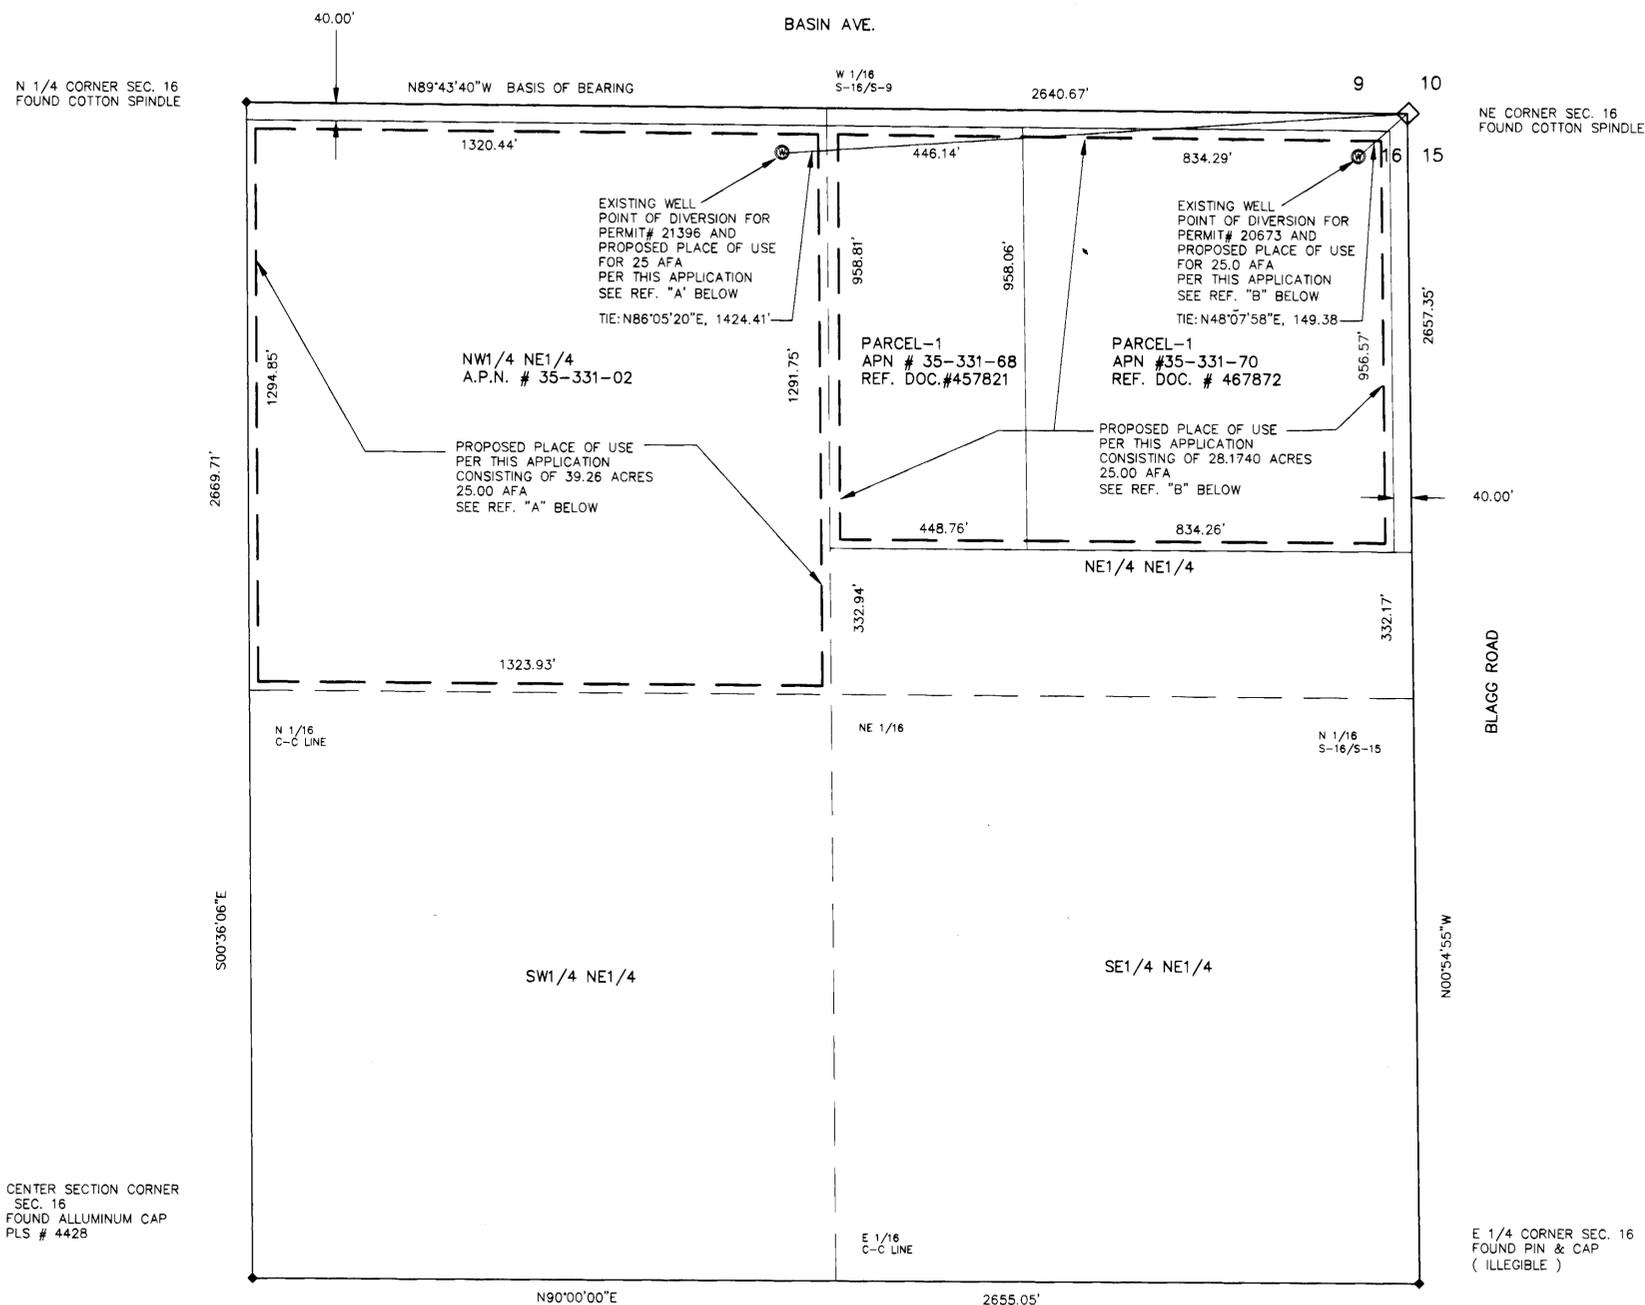

SURVEYOR'S CERTIFICATE:

STATE OF NEVADA)
COUNTY OF NYE)

I, DAVID A. RICHARDS, BEING FIRST DULY SWORN, DEPOSE AND SAY THAT THIS MAP, CONSISTING OF 1 SHEET, NUMBERED SHEET 2 OF 2, HAS BEEN CORRECTLY DRAWN TO THE DESIGNATED SCALE FROM FIELD NOTES OF A SURVEY MADE BY ME, OR UNDER MY SUPERVISION AND DIRECTION, BETWEEN THE 14TH OF MARCH, 2005 AND THE 17TH OF MARCH, 2005; THAT IT TRULY AND CORRECTLY REPRESENTS THE EXISTING LOCATION AND EXTENT OF THE WORKS USE TO DIVERT WATER FROM UNDERGROUND, IN THE COUNTY OF NYE, STATE OF NEVADA, BY KELLOGG 10, LLC FOR IRRIGATION AND DOMESTIC USE PURPOSES, THAT THE PROPOSED POINT OF DIVERSION, THE APPROXIMATE LOCATION AND SIZE OF THE DIVERTING CHANNEL OR OTHER WORKS OR STREAMS WHICH ARE CROSSED BY, OR CONNECTED WITH THE SAID WORKS, ARE FULLY AND CORRECTLY DESIGNATED THEREON.

David A. Richards MARCH 22, 2007
DAVID A. RICHARDS, NEVADA PLS 10026
WATER RIGHT SURVEYOR No. 1068

SUBSCRIBED AND SWORN TO BEFORE ME

THIS 22nd DAY OF March, 2007

Kelli Hartwick

NOTARY PUBLIC IN AND FOR Nye County, NV

MY COMMISSION EXPIRES December 10, 2007




REFERENCE NOTE:

1. RECORD OF SURVEY FILE NO. 636480 RECORDED 9-20-2005
2. REVERSIONARY MAP FILE NO. 467872 RECORDED 4-23-1999
3. PARCEL MAP FILE NO. 457821 RECORDED 11-30-1998

BASIS OF BEARING:

N 89°43'40"W, BEING THE BEARING OF THE NORTH LINE OF THE NE 1/4 OF SECTION 16, T20S, R52W, M.D.B. & M., NYE COUNTY, NEVADA AS SHOWN ON "RECORD OF SURVEY" FILE No. 636480 RECORDED: 9-20-2005 IN NYE COUNTY RECORDERS OFFICE, NYE COUNTY, NEVADA.

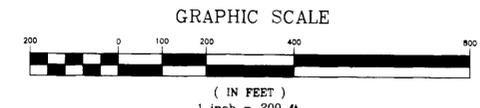

EXISTING SUPPLEMENTAL WATER RIGHTS

PERMIT & CERTIFICATE NO. (50.0 AFA/ 10.0 ACRES) REF. SEE SHEET 1 OF 2 SRTP MAP FOR THIS APPLICATION	REF. "A"	REF. "B"
	PROPOSED P.O.D. AND P.O.U. NW1/4, NE1/4, SECTION-16 T. 20 S., R. 53 E., M.D.B.&M.	PROPOSED P.O.D. AND P.O.U. PT. NE1/4, NE1/4, SECTION-16 T. 20 S., R. 53 E., M.D.B.&M.
1. PERMIT # 49716 CERTIFICATE # 15005	17.94 AF - 5.0 AC	17.94 AF - 5.0 AC
2. PERMIT # 62190 CERTIFICATE # 15006	4.252 AF - 5.0 AC	4.252 AF - 5.0 AC.
3. PERMIT # 62191 CERTIFICATE # 15007	2.80 AF - 5.0 AC	2.808 AF - 5.0 AC.
TOTAL	25.00 AF - 5.0 AC	25.00 AF - 5.0 AC.

STATE ENGINEER'S USE:

15552-15563
FILED
APR 12 2007
STATE ENGINEER'S OFFICE

MAP TO ACCOMPANY APPLICATION'S TO CHANGE THE POINT OF DIVERSION, & PLACE OF USE, OF A PORTION UNDER PERMIT #49716 CERT #15005, PERMIT #62190 CERT. #15006 AND PERMIT #62191 CERT. #15007 FOR IRRIGATION AND DOMESTIC USE PURPOSES BY KELLOGG 10, LLC FROM "UNDERGROUND" IN NYE COUNTY, NEVADA

CIVILWISE SERVICES
1240 E STATE ST STE 101 PAHRUMP, NEV. 89048 (775) 751-1413
P.O.U. MAP IN SUPPORT OF
APPLICATION TO CHANGE P.O.D. & P.O.U., FOR IRRIGATION AND DOMESTIC USE NYE COUNTY, NEVADA
PREPARED FOR:
KELLOGG 10, LLC
SCALE: 1" = 200'
SHEET 2 OF 2
JOB NUMBER: 0207-21

2007 APR 12 PM 3:53

75563 75562 75561 75560 75559 75558