

T21S, R61E, MDM

STATE OF NEVADA
COUNTY OF WASHOE SS.

I, Dwight L. Smith, being first duly sworn, depose and say that this map, consisting of 1 sheet, has been correctly drawn to the designated scale from between the 1st day of March, 2007 and the 6th day of April, 2007; that it truly and correctly represents the proposed location and the extent of the place of use and point of diversion of water heretofore appropriated under Permit 61903 from an underground source in Clark County by BELLAGIO, LLC for recreation and domestic purposes; that the proposed point of diversion, proposed place of use, existing place of use, the location and names of all other works, the boundary of all lands showing by 40-acre subdivisions, and the areas proposed to be served are fully and correctly designated hereon.



DWIGHT L. SMITH, PE
STATE WATER RIGHT SURVEYOR NO. 1045

Subscribed and sworn to before me this _____ day of _____, 2007.



NOTARY PUBLIC

My commission expires: _____

BASIS OF BEARINGS: GRID NORTH



THE EAST LINE NE1/4 SECTION 20, T21N, R61E, MDM,
i.e., N 01°13'52" W AS DETERMINED FROM NEVADA
STATE COORDINATE SYSTEM, WEST ZONE NAD 27
(MODIFIED).

EXISTING POINT OF DIVERSION & PLACE OF USE:

REFER TO SUPPORTING MAP ON FILE FOR PERMIT
61903.

LEGEND

- ⊙ PROPOSED WELL AND POINT OF DIVERSION
- EXISTING WELL AND POINT OF DIVERSION
- - - - - PROPOSED PLACE OF USE
- — — — — EXISTING PLACE OF USE
- — — — — EXISTING ROADS

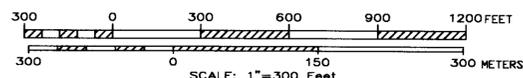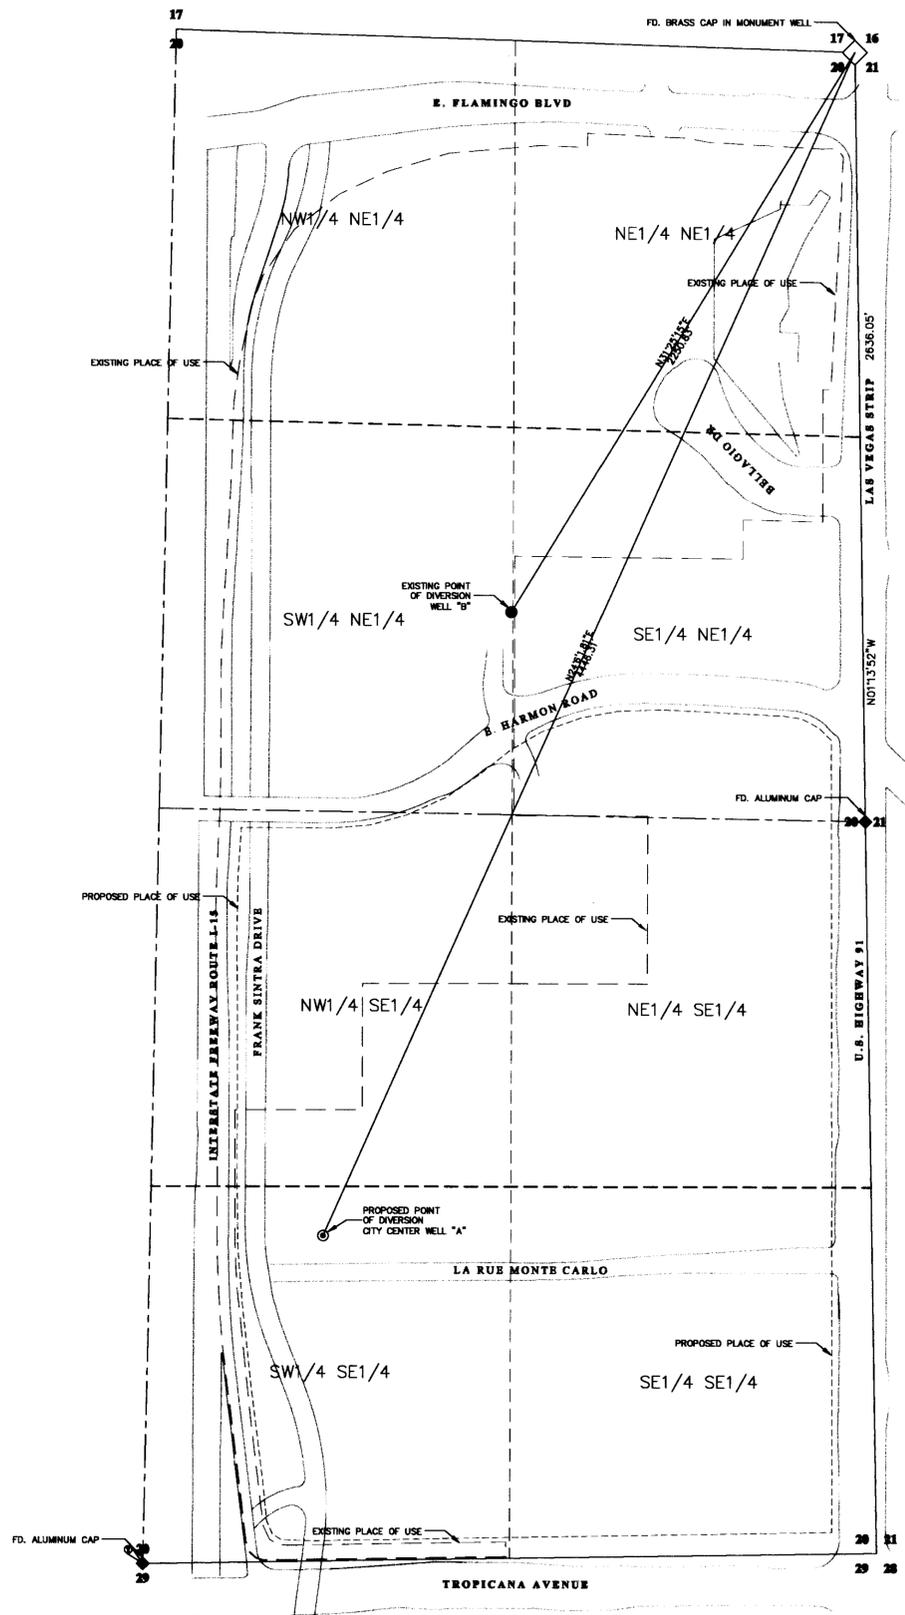

STATE ENGINEER'S USE

FILED
APR 27 2007
STATE ENGINEER'S OFFICE

MAP TO ACCOMPANY APPLICATION TO
CHANGE THE POINT OF DIVERSION AND
PLACE OF USE OF PERMIT 61903 FOR
RECREATION AND DOMESTIC USE BY
BELLAGIO, LLC FROM AN UNDERGROUND
SOURCE, LAS VEGAS ARTESIAN BASIN IN
CLARK COUNTY, NEVADA



82724T 82523 81629T 75648

INTERFLOW HYDROLOGY, INC.
P.O. BOX 9482
TRUCKEE, CA 95129
(530) 885-0282