



MAP TO ACCOMPANY APPLICATION FOR CHANGE OF PLACE OF USE
AND POINT OF DIVERSION OF PERMIT NO. 60142 CERT. #15823

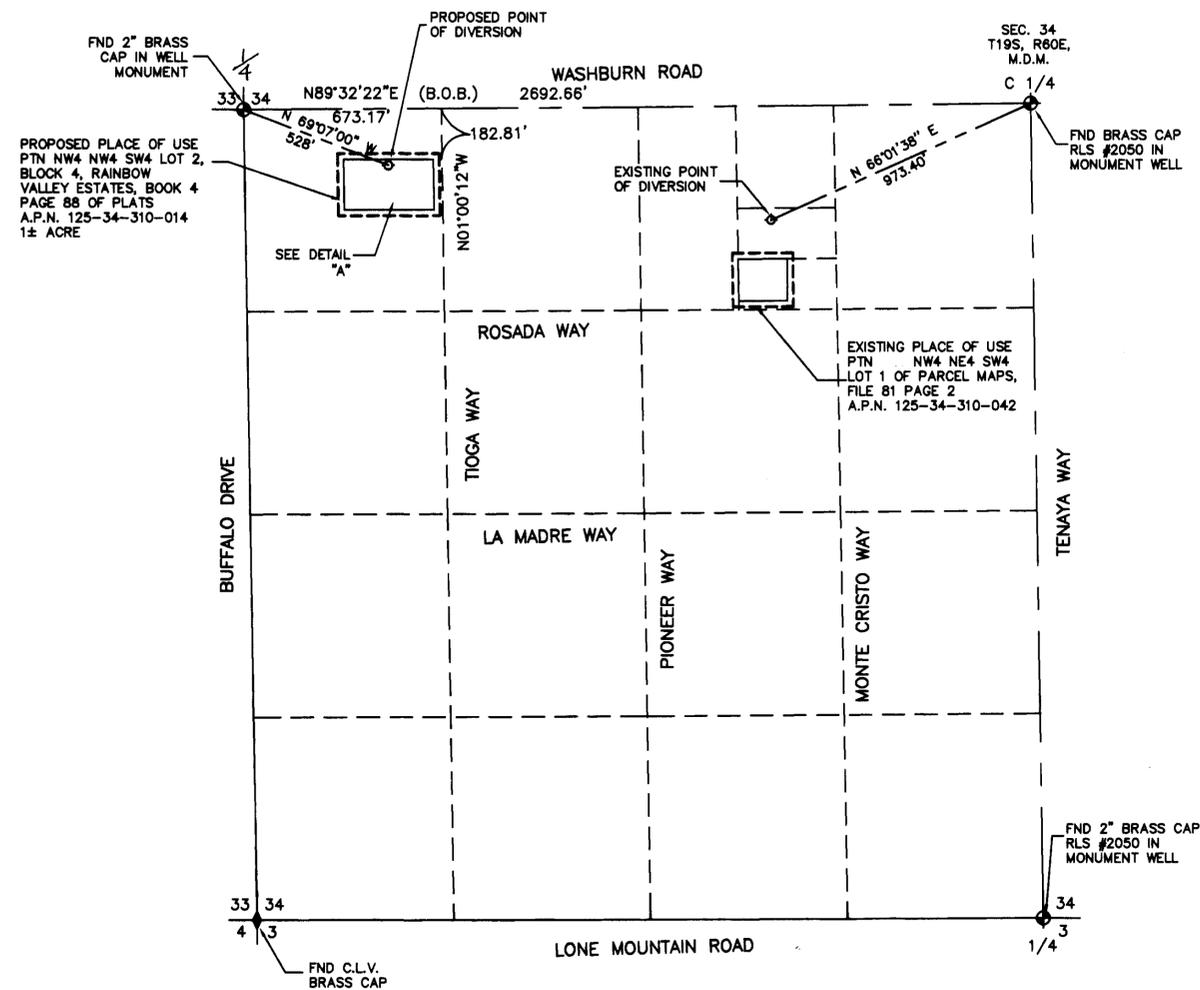


EXISTING PLACE OF USE AND PROPOSED PLACE OF USE
A PORTION OF THE NORTH HALF (N 1/2)
OF THE SOUTHWEST QUARTER (SW 1/4) OF
SEC. 34, T19S, R60E, M.D.M.

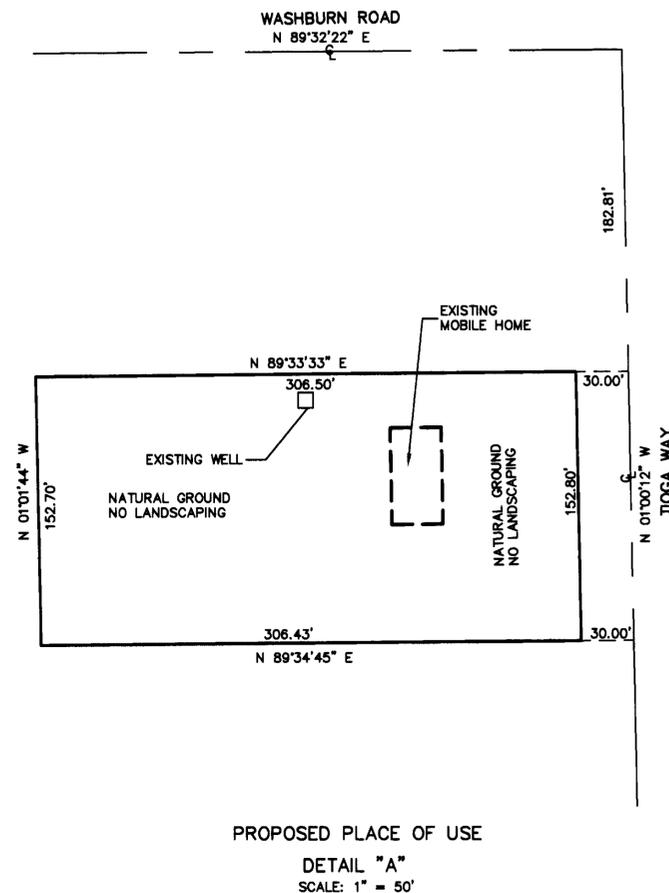


I, ROBERT FULSTONE, BEING FIRST DULY SWORN DEPOSE AND SAY THAT THIS MAP CONSISTING OF ONE SHEET HAS BEEN CORRECTLY DRAWN TO THE DESIGNATED SCALE FROM THE FIELD NOTES OF THE SURVEY MADE UNDER MY SUPERVISION AND DIRECTION ON 4/23/2007 AND THAT IS TRULY AND CORRECTLY REPRESENTS THE PROPOSED LOCATION AND EXTENT OF THE WORKS USED TO DIVERT WATER FROM AN UNDERGROUND SOURCE IN THE LAS VEGAS VALLEY BASIN BY SHANE WARE AND NANNA WARE FOR DOMESTIC USE, THAT THE PROPOSED POINT OF DIVERSION, THE APPROXIMATE LOCATION AND SIZE OF THE DIVERTING CHANNEL OR OTHER CONDUIT, THE PLACE AND MANNER OF USE AND THE LOCATION AND USE OF ALL OTHER STREAMS, WHICH ARE CROSSED OR CONNECTED WITH THE SAID WORKS ARE FULLY AND CORRECTLY DESIGNATED THEREON.

Robert Fulstone
ROBERT FULSTONE
STATE WATER RIGHTS SURVEYOR
NEVADA CERTIFICATE NO. 639

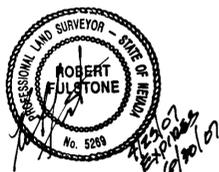

ACKNOWLEDGMENT


STATE OF NEVADA
COUNTY OF CLARK
THIS INSTRUMENT WAS ACKNOWLEDGED BEFORE ME ON 4/23/2007
BY ROBERT FULSTONE

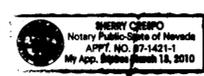

Sherry Crespo
SHERRY CRESPO
NOTARY PUBLIC IN AND FOR SAID COUNTY AND STATE
MY COMMISSION EXPIRES ON MARCH 13, 2010

DRAWN BY: MONARCH DESIGN
DATE: 04/20/2007
DWG #: 112-16
FILE NAME: 4215WRT.DWG
SCALE: 1" = 300'

FULSTONE ENTERPRISES
940 S. MARTIN L. KING BOULEVARD
LAS VEGAS, NV 89106
PHONE (702) 382-8141 FAX (702) 382-3103
EMAIL: fel@fulstone.lvcxmail.com

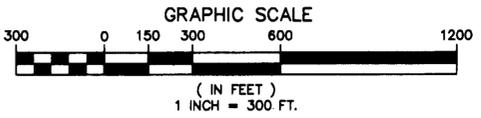


BASIS OF BEARINGS

N 89°32'22" E BEING THE NORTH LINE OF THE SOUTHWEST QUARTER (SW 1/4) OF SECTION 34, T19S, R60E, M.D.M. PER "RAINBOW VALLEY ESTATES" BOOK 4, PAGE 88 OF PLATS IN THE OFFICE OF THE COUNTY RECORDER, CLARK COUNTY, NEVADA

LEGEND

- ◆ POINTS FOUND AS SHOWN
- ◆ EXISTING WELL SITE
- B.O.B. BASIS OF BEARING
- FND. FOUND

STATE ENGINEER'S USE

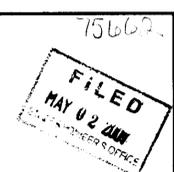

MAP TO ACCOMPANY APPLICATION TO CHANGE THE PLACE OF USE AND POINT OF DIVERSION OF PERMIT #60142 CERT. #15823

FOR: SHANE WARE AND NANNA WARE
PURPOSE: DOMESTIC
FROM: AN UNDERGROUND SOURCE IN CLARK COUNTY, NEVADA