


NORTHWEST QUARTER (NW 1/4 ) SECTION 8, T.21S., R.54E., M.D.M., NYE COUNTY, NEVADA

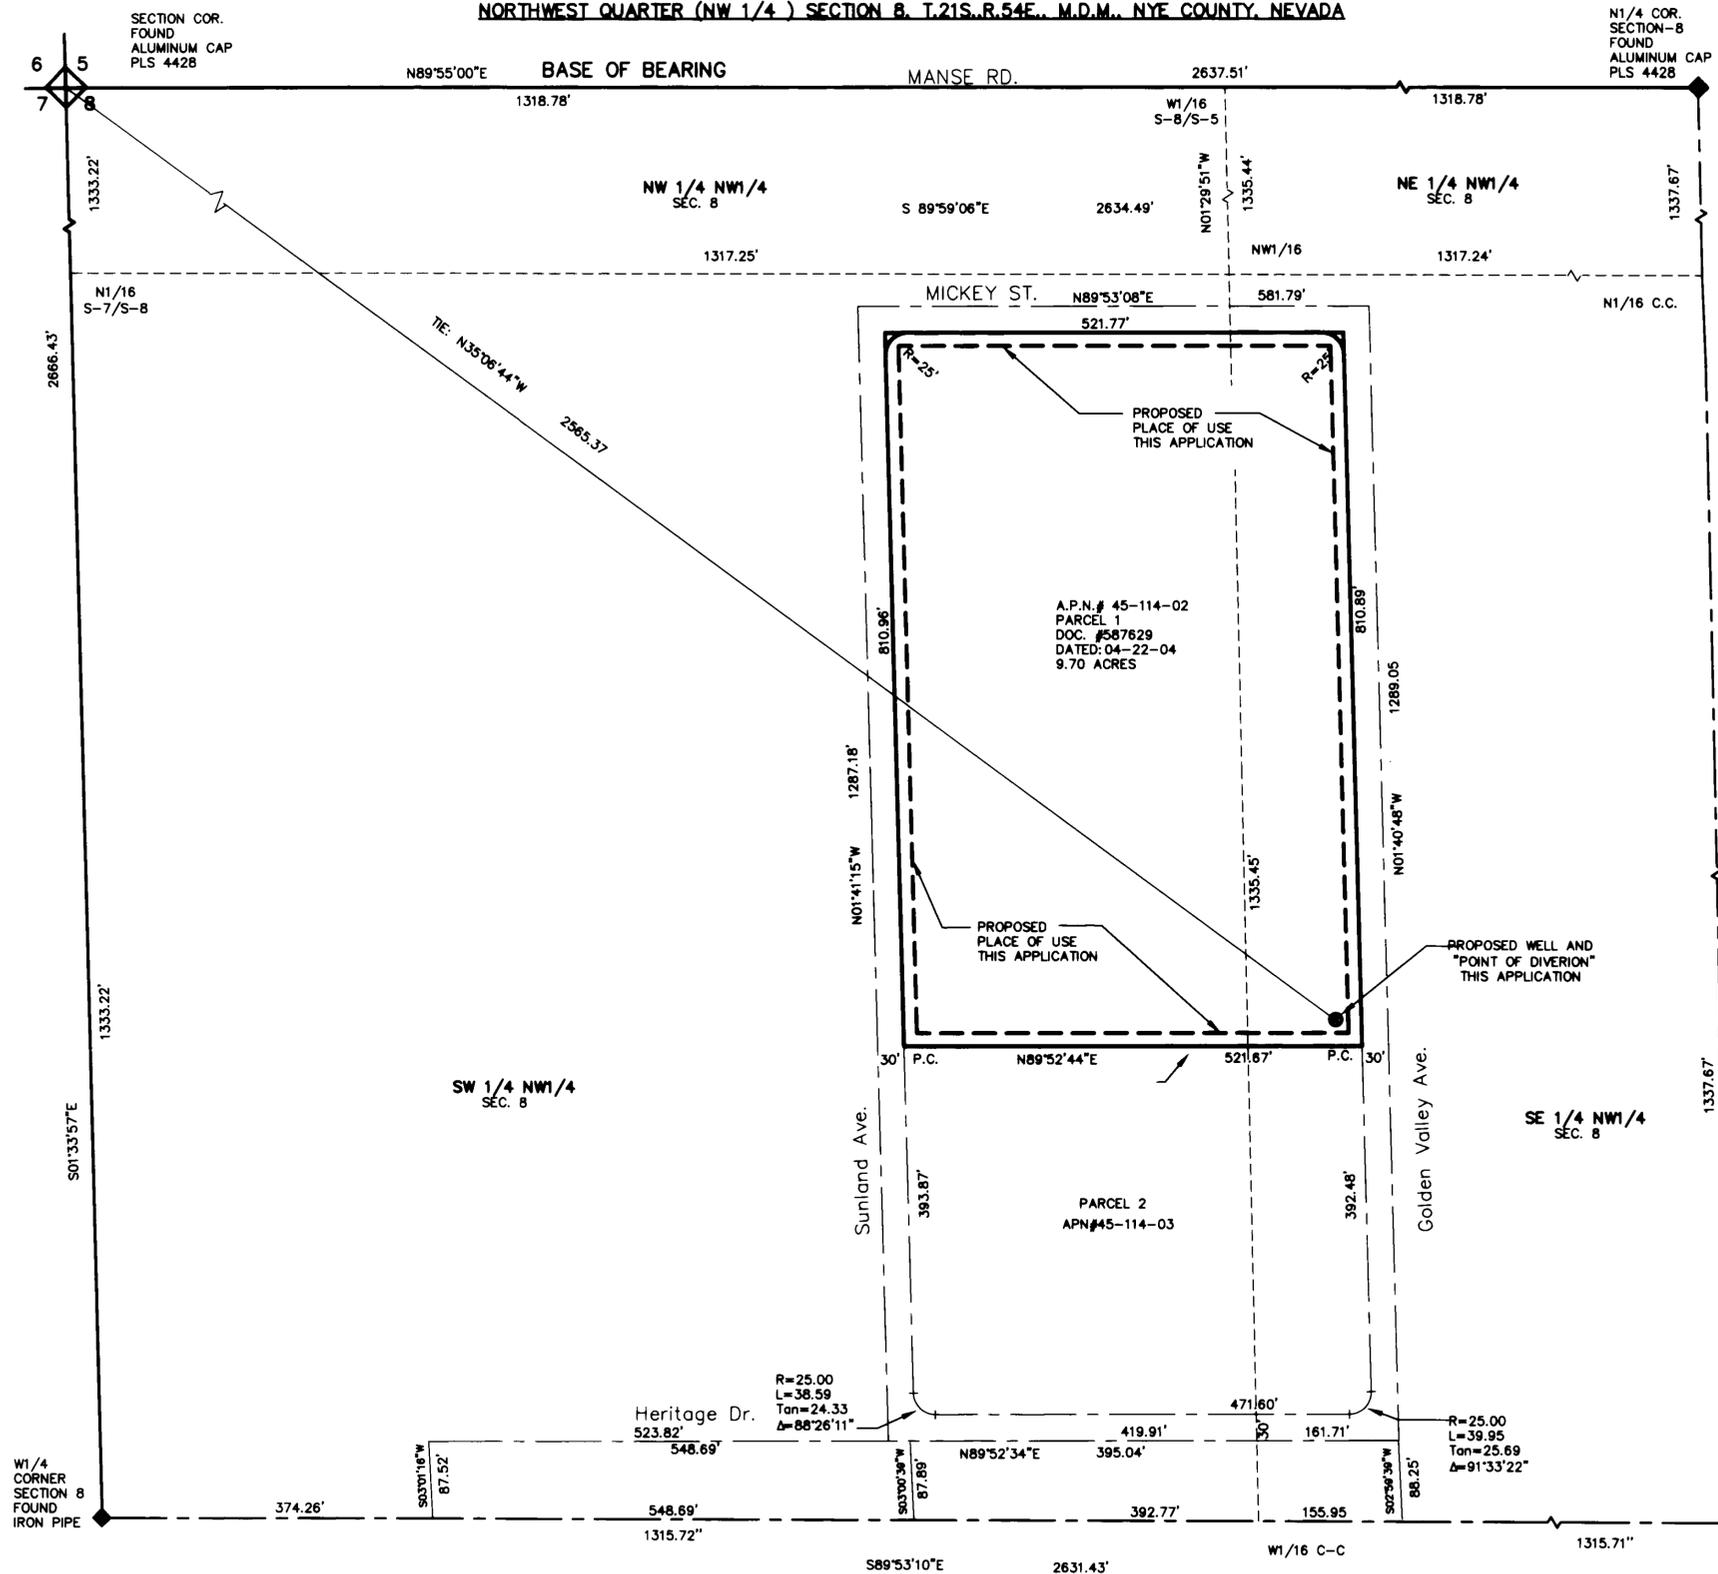

**SURVEYOR'S CERTIFICATE:**

STATE OF NEVADA }  
 COUNTY OF NYE } SS

I, DAVID A. RICHARDS, BEING FIRST DULY SWORN, DEPOSE AND SAY THAT THIS MAP, CONSISTING OF 1 SHEET, NUMBERED SHEET 1 OF 1, HAS BEEN CORRECTLY DRAWN TO THE DESIGNATED SCALE FROM FIELD NOTES OF A SURVEY MADE BY ME, OR UNDER MY SUPERVISION AND DIRECTION, BETWEEN THE 8th OF SEPTEMBER, 2004 AND THE 12th OF SEPTEMBER, 2004; THAT IT TRULY AND CORRECTLY REPRESENTS THE PROPOSED LOCATION AND EXTENT OF THE WORKS USED TO DIVERT WATER FROM UNDERGROUND, IN THE COUNTY OF NYE, STATE OF NEVADA, BY BLAIR A. IVERSEN AND DEYANIRA C. IVERSEN H/W AND THOMAS J. LAU, AN UNMARRIED MAN, ALL AS JOINT TENANTS FOR IRRIGATION AND DOMESTIC USE PURPOSES. THAT THE PROPOSED POINT OF DIVERSION, THE APPROXIMATE LOCATION AND SIZE OF THE DIVERTING CHANNEL OR OTHER WORKS OR STREAMS WHICH ARE CROSSED BY, OR CONNECTED WITH THE SAID WORKS, ARE FULLY AND CORRECTLY DESIGNATED THEREON.

*David A. Richards*  
 DAVID A. RICHARDS, NEVADA PLS 10026  
 WATER RIGHT SURVEYOR No. 1068

SUBSCRIBED AND SWORN TO BEFORE ME

THIS 16<sup>th</sup> DAY OF April, 2007

*Shelli Hartwick*

NOTARY PUBLIC IN AND FOR Nye County, NV

MY COMMISSION EXPIRES December 16, 2007




**REFERENCE**

1. PARCEL MAP FILE #587629 DATED: 11/11/2003
2. "SUNLAND ESTATES" FILE #36128 DATED: 02/21/1973

**BASIS OF BEARING**

N89°55'00"E BEING THE BEARING OF THE NORTH LINE OF THE NW 1/4 OF SEC. 8 OF "SUNLAND ESTATES" SUB. FILE No. 36128 DATED 02/21/1973, IN THE OFFICE OF THE RECORDER, NYE COUNTY, NEVADA.

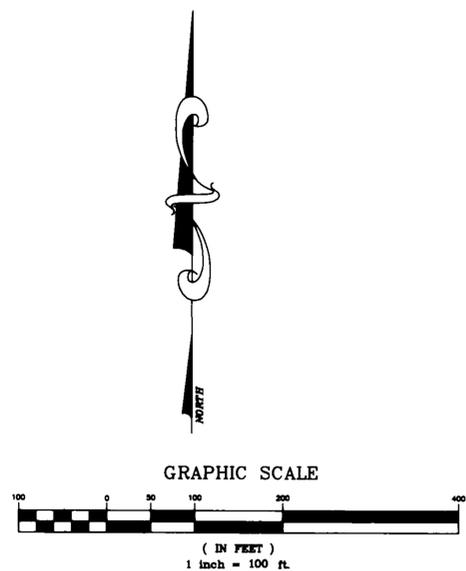

**CIVIL WISE SERVICES**  
 1191 W. BETTY AVE., PAHRUMP, NEV. 89060 (775) 751-1413

**P.O.U. MAP IN SUPPORT OF APPLICATION TO CHANGE P.O.D., & P.O.U., FOR IRRIGATION AND DOMESTIC USE NYE COUNTY, NEVADA**

PREPARED FOR:  
**BLAIR A. AND DEYANIRA C. IVERSEN**

SCALE: 1" = 100'	SHEET 1 OF 1	JOB NUMBER: 207-27
---------------------	-----------------	-----------------------

**STATE ENGINEER'S USE:** 75682

FILED  
 MAY 25 2007  
 STATE ENGINEER'S OFFICE

MAP TO ACCOMPANY APPLICATION TO CHANGE THE POINT OF DIVERSION AND PLACE OF USE, AS APPROPRIATE UNDER PERMIT # 72116 FOR IRRIGATION AND DOMESTIC USE PURPOSES BY BLAIR A. IVERSEN AND DEYANIRA C. IVERSEN, HUSBAND AND WIFE AND THOMAS J. LAU AN UNMARRIED MAN AS JOINT TENANTS FROM "UNDERGROUND" IN NYE COUNTY, NEVADA

76672 75682