


STATE OF NEVADA
COUNTY OF NYE

} S.S.

I, CRAIG L. WESNER, BEING FIRST DULY SWORN DEPOSE AND SAY THAT THIS MAP, CONSISTING OF ONE SHEET, HAS BEEN CORRECTLY DRAWN TO THE DESIGNATED SCALE FROM THE INFORMATION ON FILE AT THE NEVADA STATE ENGINEER'S OFFICE, REVIEWED BY ME ON THE 2ND DAY OF APRIL, 2007; THAT IT TRULY AND CORRECTLY REPRESENTS THE EXISTING AND PROPOSED LOCATION OF THE PLACE OF USE FOR WATER FROM AN UNDERGROUND SOURCE IN NYE COUNTY BY HHH INVESTMENTS, LLC FOR QUAZI-MUNICIPAL AND DOMESTIC PURPOSES; THE LOCATION AND NAMES OF ALL OTHER WORKS WHICH WILL CROSS OR CONNECT WITH THE PROPOSED WORKS; AND THE BOUNDARY OF ALL LANDS SHOWN BY 40 ACRE SUBDIVISIONS. THE AREAS OF PROPOSED USE ARE FULLY AND CORRECTLY DESIGNATED THEREON.

STATE WATER RIGHTS SURVEYOR #1043

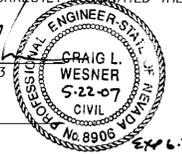


DATE

SUBSCRIBED AND SWORN TO BEFORE ME

THIS 22nd DAY OF MAY, 2007.

NOTARY PUBLIC IN AND FOR WASHOE COUNTY, NEVADA.

NOTARY PUBLIC *John A Hunter*

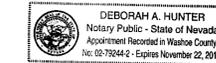

REFERENCE DOCUMENTS

1. MAP TO ACCOMPANY PERMIT 19872, CHANGE OF POINT OF DIVERSION, FILED JULY 3, 1961 WITH THE NEVADA STATE ENGINEER'S OFFICE.
2. BENEFICIAL USE MAP UNDER PERMIT 49838 FILED MAY 30, 1986 WITH THE NEVADA STATE ENGINEER'S OFFICE FOR BASIS OF BEARING, EXISTING POINT OF DIVERSION, AND PLACE OF USE PERMITS 41163, 41164, 41167, AND EXISTING POINT OF DIVERSION PERMIT 58956.
3. MAP TO ACCOMPANY APPLICATION 72352 FILED MARCH 25, 2005 WITH THE NEVADA STATE ENGINEER'S OFFICE TO CHANGE PLACE OF USE PERMIT 58956.
4. MAP TO ACCOMPANY APPLICATION 72388 FILED FEBRUARY 7, 1952 WITH THE NEVADA STATE ENGINEER'S OFFICE TO APPROPRIATE WATER FOR IRRIGATION AND DOMESTIC USE.


BASIS OF BEARING

THE BEARINGS SHOWN ARE BASED ON THE EAST LINE OF SECTION 16, TOWNSHIP 21 SOUTH, RANGE 54 EAST, MOUNT Diablo BASELINE AND MERIDIAN, PER PROOF OF BENEFICIAL USE MAP UNDER PERMIT 49838. (NORTH 01°24'49" EAST)

GRAPHIC SCALE



(IN FEET)
1 inch = 2000ft.

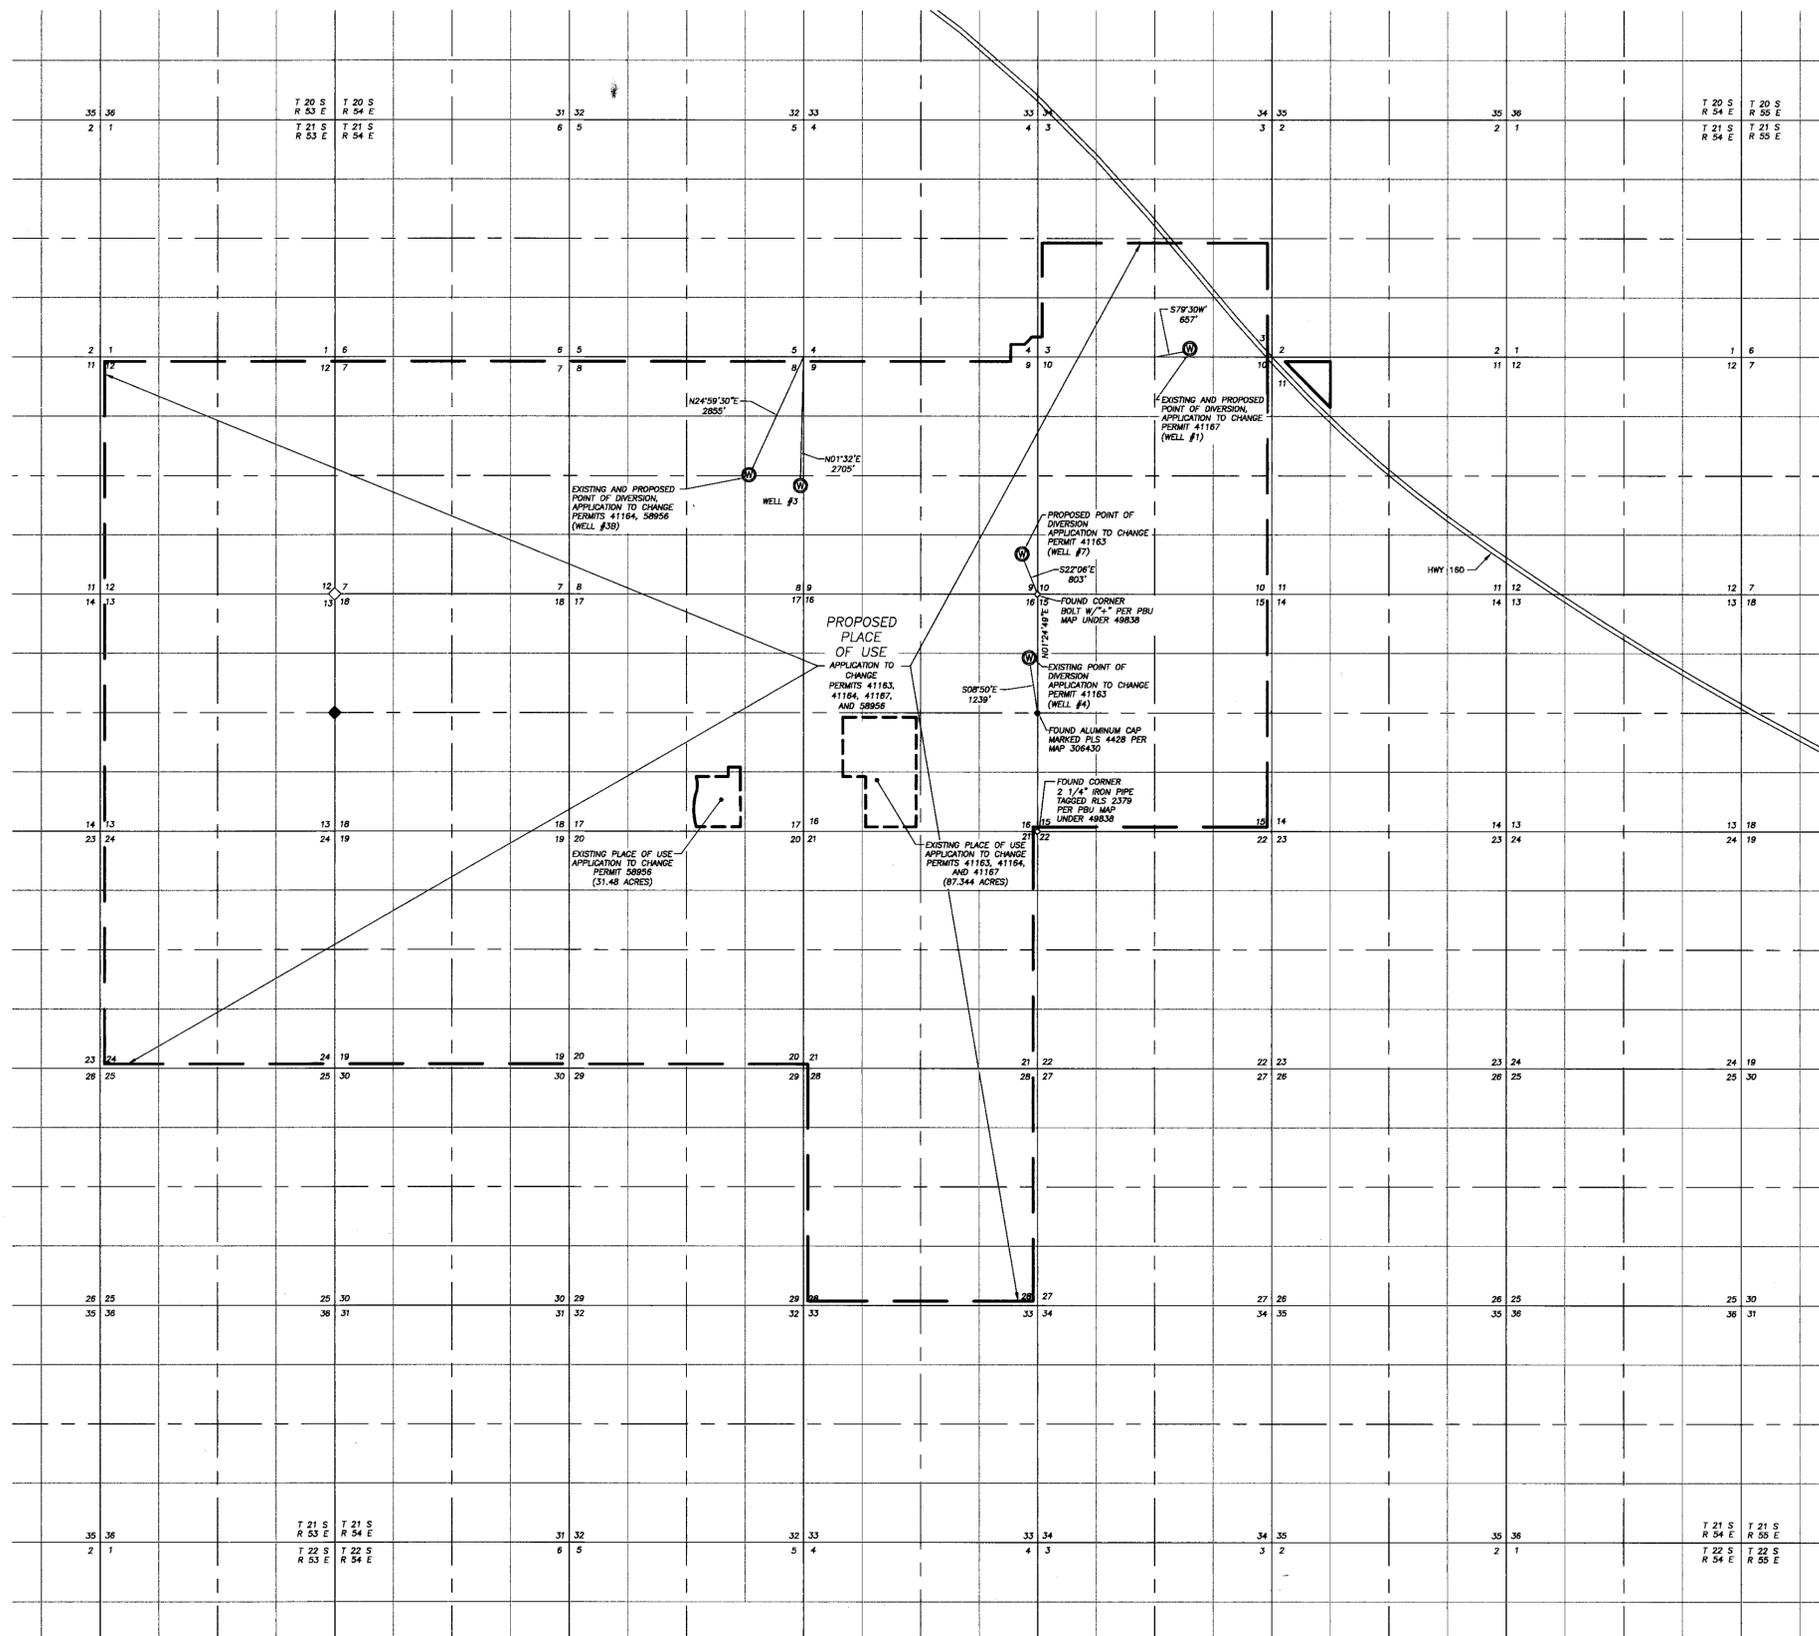

LEGEND

- ⊙ WELL
- ◇ FOUND BLM/GLO SECTION CORNER MONUMENT, AS DESCRIBED
- ◆ FOUND BLM/GLO QUARTER-SECTION CORNER MONUMENT, AS DESCRIBED
- FOUND PRIVATE MONUMENT, AS DESCRIBED
- PLACE OF USE

LUMOS
5401 LONGLEY LANE
SUITE 5
RENO, NEVADA 89511
TEL (775) 827-6111
FAX (775) 827-6122

STATE ENGINEER'S USE

REL 5-13-07 Surveyor's statement says one sheet, however, there are two sheets and they are properly labeled.



MAP TO ACCOMPANY APPLICATIONS TO CHANGE THE PLACE OF USE, MANNER OF USE, AND POINT OF DIVERSION OF A PORTION UNDER PERMIT 41163, AND CERTIFICATE 13219 BY HHH INVESTMENTS, LLC FOR QUAZI-MUNICIPAL AND DOMESTIC PURPOSES FROM AN UNDERGROUND SOURCE IN PAHRUMP, NYE COUNTY, NEVADA

86368
86367
86366
89800
THRU
89813
89783
THRU
85799
85372
83187
83186
83185
83184
83183
83182
83181
83180
83179
83178
83177
83176
83175
83174
83173
83172
83171
83019
80316
80294
80293
80292
80291
80290
80289

80288 80287 80286 80285 80284 80283 80282 80281 77991 77990 76106 75846 75696 75695 75694 75693 75692 75691 75690