


HIGH DESERT ENGINEERING & SURVEYING LLC
 CONSULTING ENGINEERING & SURVEYING
 640 IDAHO STREET
 ELKO, NEVADA 89801
 (775) 738-4053

W207008

STATE OF NEVADA }
 COUNTY OF ELKO } SS.

I, ROBERT E. MORLEY, BEING FIRST DULY SWORN, DEPOSE AND SAY THAT THIS MAP, CONSISTING OF 1 SHEET, NUMBERED FROM 1 TO 1, INCLUSIVE, HAS BEEN CORRECTLY DRAWN TO THE DESIGNATED SCALE FROM FIELD NOTES OF A SURVEY MADE BY ME, OR UNDER MY SUPERVISION AND DIRECTION, BETWEEN THE 2ND DAY OF MAY, 2007, AND THE 3RD DAY OF MAY, 2007; THAT IT TRULY AND CORRECTLY REPRESENTS THE PROPOSED LOCATION AND EXTENT OF THE WORKS USED TO DIVERT WATER UNDERGROUND, IN EUREKA COUNTY, NEVADA, BY DOMINICK PIERETTI, TOSCA SULLIVAN AND WOLF CREEK, INC. FOR IRRIGATION PURPOSES. THAT THE PROPOSED POINT OF DIVERSION, THE APPROXIMATE LOCATION AND SIZE OF THE DIVERTING CHANNEL OR OTHER CONDUIT, ALL RESERVOIRS OR BASINS, THE LOCATION AND NAMES OF ALL OTHER WORKS WHICH WILL CROSS OR CONNECT WITH THE PROPOSED WORKS, AND THE BOUNDARY OF ALL LANDS, SHOWING BY 40-ACRE SUBDIVISIONS THE AREAS PROPOSED TO BE SERVED, ARE FULLY AND CORRECTLY DESIGNATED THEREON.

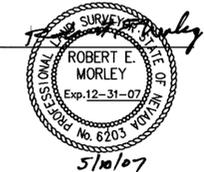

STATE WATER RIGHT SURVEYOR NO. 668



SUBSCRIBED AND SWORN TO BEFORE ME

THIS 10th DAY OF May, 2007.

Charlene A. Jones
 NOTARY PUBLIC IN AND FOR ELKO COUNTY, NEVADA.

MY COMMISSION EXPIRES Feb. 8, 2010


BASIS OF BEARINGS: THE LINE BETWEEN THE FOUND SOUTHEAST CORNER AND THE FOUND EAST 1/4 CORNER OF SECTION 21, T.29 N., R.52 E., M.D.B. & M., SHOWN AS N 00° 13' 00" W ON THE OFFICIAL GLO SURVEY PLAT FOR T.29 N., R.52 E., M.D.B. & M.

LEGEND

- ◊ = FOUND SECTION CORNER AS NOTED
- ◆ = FOUND 1/4 CORNER AS NOTED
- = PROPOSED PLACE OF USE
- - - = EXISTING PLACE OF USE UNDER PERMIT 68521
- - - = EXISTING PLACE OF USE UNDER PERMIT 18869, CERTIFICATE 6832

NOTES:

- 1) THE EXISTING POINT OF DIVERSION OF PERMIT 18869, CERTIFICATE 6832 AND THE PROPOSED POINT OF DIVERSION OF A PORTION OF PERMIT 68521 IS AN EXISTING WELL WHICH WAS SHOWN ON THE CERTIFICATE FOR PERMIT 18869, CERTIFICATE 6832, AS BEING LOCATED AT A POINT FROM WHICH THE NORTHEAST CORNER OF SECTION 29, T.29 N., R.52 E., M.D.B. & M. BEARS N 82°30'00" E, 2894.00 FEET. THE NORTHEAST CORNER OF SAID SECTION 29 HAS BEEN DESTROYED. THE POSITION OF THE EXISTING WELL UNDER PERMIT 18869 WAS RE-SURVEYED AS SHOWN ON THIS MAP LOCATED AT A POINT FROM WHICH THE EAST 1/4 CORNER OF SECTION 21, T.29 N., R.52 E., M.D.B. & M. BEARS N 69° 21' 12" E, 8855.47 FEET.
- 2) THE 46.40 ACRES REMAINING UNDER PERMIT 68521 AFTER THE PROPOSED CHANGE APPLICATIONS AND NOT LYING WITHIN THE LIMITS OF THE EXISTING PIVOT SPRINKLERS WILL BE PLACED TO BENEFICIAL USE LOCATED WITHIN THE PROPOSED PLACE OF USE OF PERMIT 68521 BEING PORTIONS OF SECTIONS 28 AND 29, T.29 N., R.52 E., M.D.B. & M.

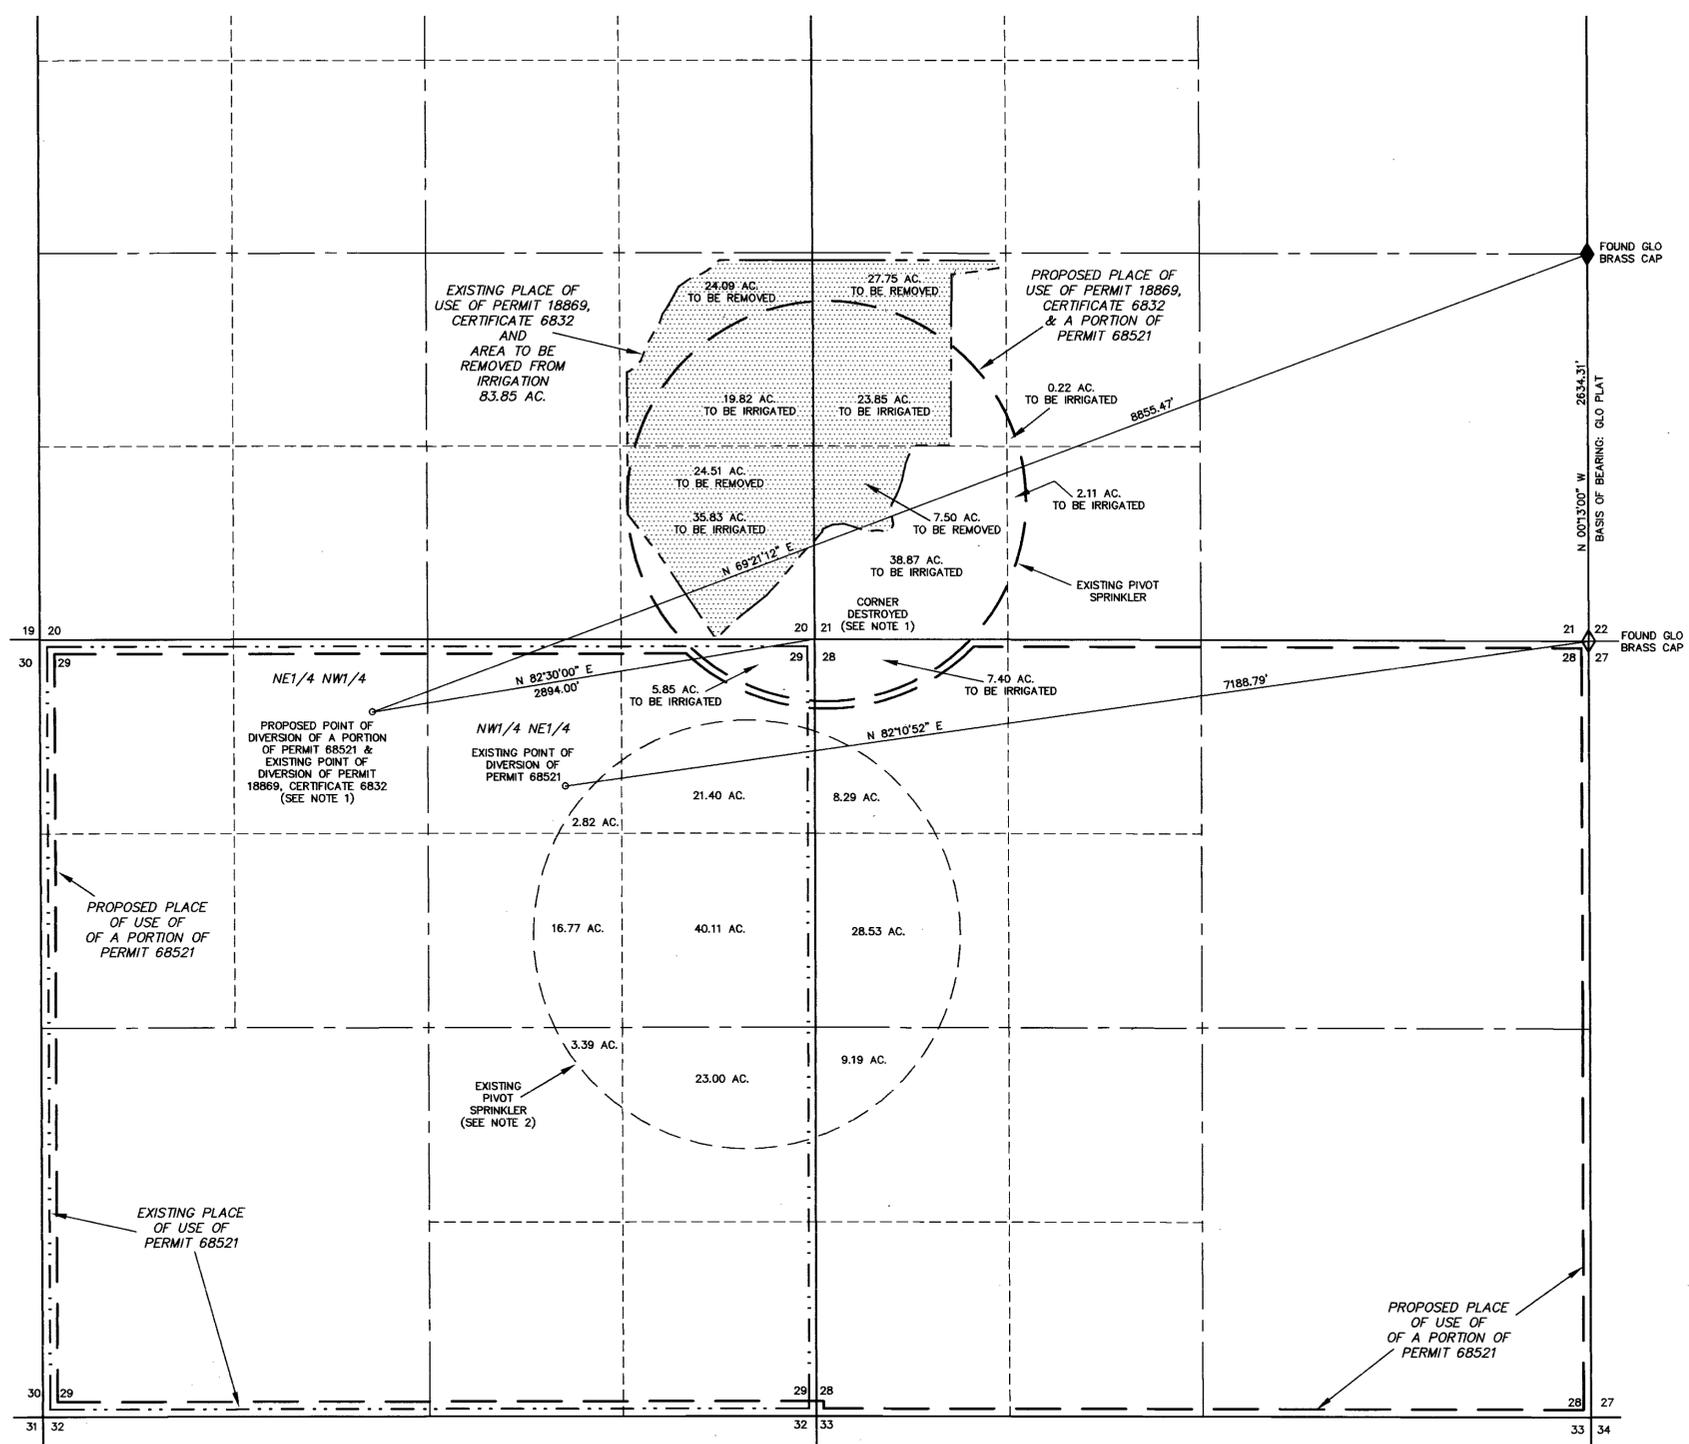

T.29 N., R.52 E., M.D.B. & M.

76036 CERTIFICATE NO. 17667 ISSUED 6-4-2010

76037 CERTIFICATE NO. 17668 ISSUED 6-4-2010

CULTURAL MAP TABULATION
 PIVOT SPRINKLER IRRIGATED BY WATERS UNDER
 A PORTION OF PERMIT 68521

SECTION	SUB-DIVISION	TOWNSHIP	RANGE	CULTIVATED ACREAGE	DESCRIPTION OF CULTURE
28	NW1/4NW1/4	T29N	R52E	8.29 AC	HARVEST
28	SW1/4NW1/4	T29N	R52E	28.53 AC	HARVEST
28	NW1/4SW1/4	T29N	R52E	9.19 AC	HARVEST
29	NW1/4NE1/4	T29N	R52E	2.82 AC	HARVEST
29	NE1/4NE1/4	T29N	R52E	21.40 AC	HARVEST
29	SW1/4NE1/4	T29N	R52E	16.77 AC	HARVEST
29	SE1/4NE1/4	T29N	R52E	40.11 AC	HARVEST
29	NW1/4SE1/4	T29N	R52E	3.39 AC	HARVEST
29	NE1/4SE1/4	T29N	R52E	23.00 AC	HARVEST

TOTAL CULTIVATED ACREAGE = 153.50 AC


THE LANDS SHOWN ARE IRRIGATED WITH A PIVOT SPRINKLER.
 ALL CULTURE SHOWN AS HARVEST IS ALFALFA.

CULTURAL MAP TABULATION
 PIVOT SPRINKLER IRRIGATED BY WATERS COMINGLED
 UNDER PERMIT 18869, CERTIFICATE 6832 AND A
 PORTION OF PERMIT 68521

SECTION	SUB-DIVISION	TOWNSHIP	RANGE	CULTIVATED ACREAGE	DESCRIPTION OF CULTURE
20	NE1/4SE1/4	T29N	R52E	19.82 AC	HARVEST
20	SE1/4SE1/4	T29N	R52E	35.85 AC	HARVEST
21	NW1/4SW1/4	T29N	R52E	23.85 AC	HARVEST
21	SW1/4SW1/4	T29N	R52E	38.87 AC	HARVEST
21	NE1/4SW1/4	T29N	R52E	0.22 AC	HARVEST
21	SE1/4SW1/4	T29N	R52E	2.11 AC	HARVEST
28	NW1/4NW1/4	T29N	R52E	7.40 AC	HARVEST
29	NE1/4NE1/4	T29N	R52E	5.85 AC	HARVEST

TOTAL CULTIVATED ACREAGE = 133.95 AC

THE LANDS SHOWN ARE IRRIGATED WITH A PIVOT SPRINKLER.
 ALL CULTURE SHOWN AS HARVEST IS ALFALFA.

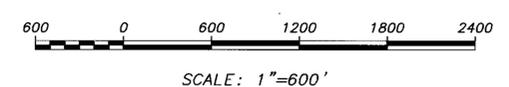

STATE ENGINEERS USE



MAP TO ACCOMPANY APPLICATION TO CHANGE THE PLACE OF USE UNDER PERMIT 18869, CERTIFICATE 6832 FOR IRRIGATION USE BY DOMINICK PIERETTI & TOSCA SULLIVAN AND MAP TO ACCOMPANY APPLICATION TO CHANGE THE POINT OF DIVERSION OF A PORTION AND THE PLACE OF USE UNDER PERMIT 68521 FOR IRRIGATION USE FROM WOLF CREEK, INC. FROM UNDERGROUND IN EUREKA COUNTY, NEVADA