


PORTION OF THE W 1/2 OF SECTION 29, T. 36N., R. 37E., M. D. B. & M.

T. 36N., R. 37E.
M. D. B. & M.

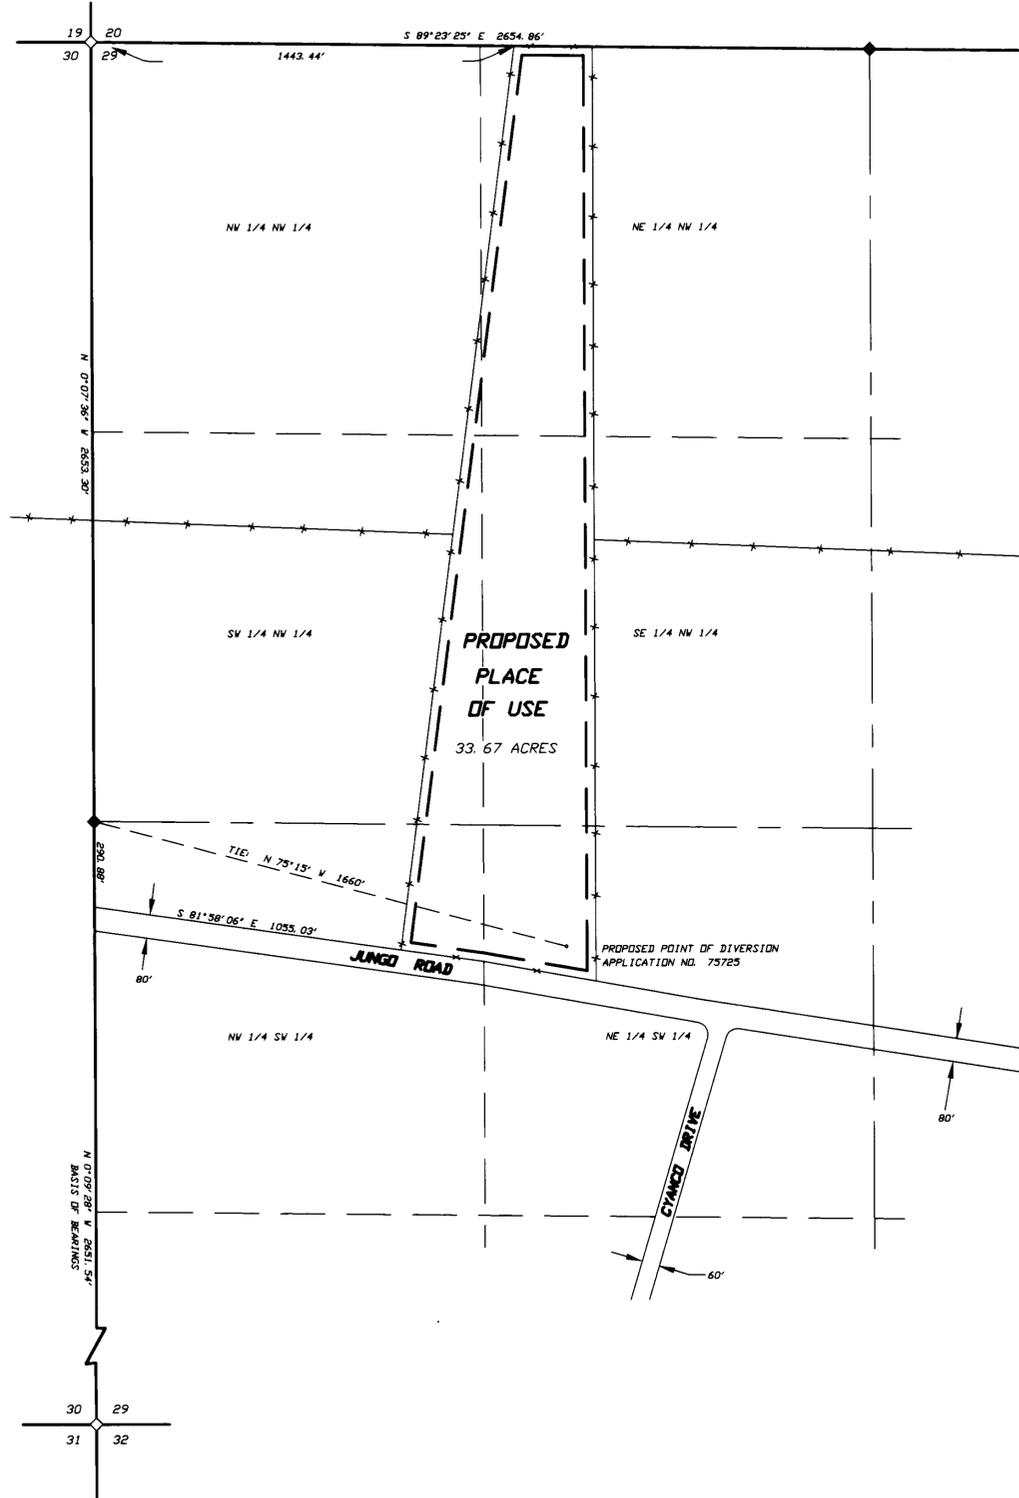

STATE OF NEVADA
COUNTY OF HUMBOLDT


I, JOHN H. MILTON III, being first duly sworn, depose and say that this map, consisting of one sheet, numbered from 1 to 1, inclusive, has been correctly drawn to the designated scale from field notes of a survey made by me, or under my supervision and direction, between the 14th day of June, and the 15th day of June, 2007; that it truly and correctly represents the proposed location and extent of the works used to divert water from underground in Humboldt County, Nevada by NORTHERN NEVADA RACING ASSOCIATION, for commercial use. That the proposed point of diversion, the approximate location and size of the diverting channel or other conduit, the place and manner of use, and the location and names of all other works or streams which are crossed by, or connected with the said works, are fully and correctly designated thereon.



State Water Right Surveyor No. 573

Subscribed and sworn to before me this 25th day of June, 2007.

Doris A. Twichell
DORIS A. TWICHELL
Notary Public in and for Humboldt County, State of Nevada.
My commission expires on: May 28th, 2009.

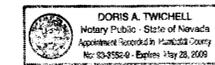

SCALE 1" = 300'



NOTES:

Basis of Bearings was taken from Parcel Map File Number 2001-4607 Prepared for Nevada Land and Resource Company which was recorded on October 17, 2001 in the Office of the Humboldt County Recorder.

— — — — — Indicates the boundary of the proposed place of use.

◇ Indicates a found section corner, a B. L. M. brass cap monument.

◆ Indicates a found 1/4 section corner, a B. L. M. brass cap monument.

Desert Mountain Surveying
Land and Water Right Surveyors
146 West Second Street
WINNEMUCCA, NEVADA 89445 (775) 623-4414

STATE ENGINEER'S USE



MAP TO ACCOMPANY APPLICATION 75725
TO APPROPRIATE WATER

BY NORTHERN NEVADA RACING ASSOCIATION

FROM UNDERGROUND
FOR COMMERCIAL USE
IN HUMBOLDT COUNTY, NEVADA

68-11-11-1000-1000

75725