


PORTION OF THE SW1/4NW1/4 OF SECTION 13, T. 35N., R. 37E.

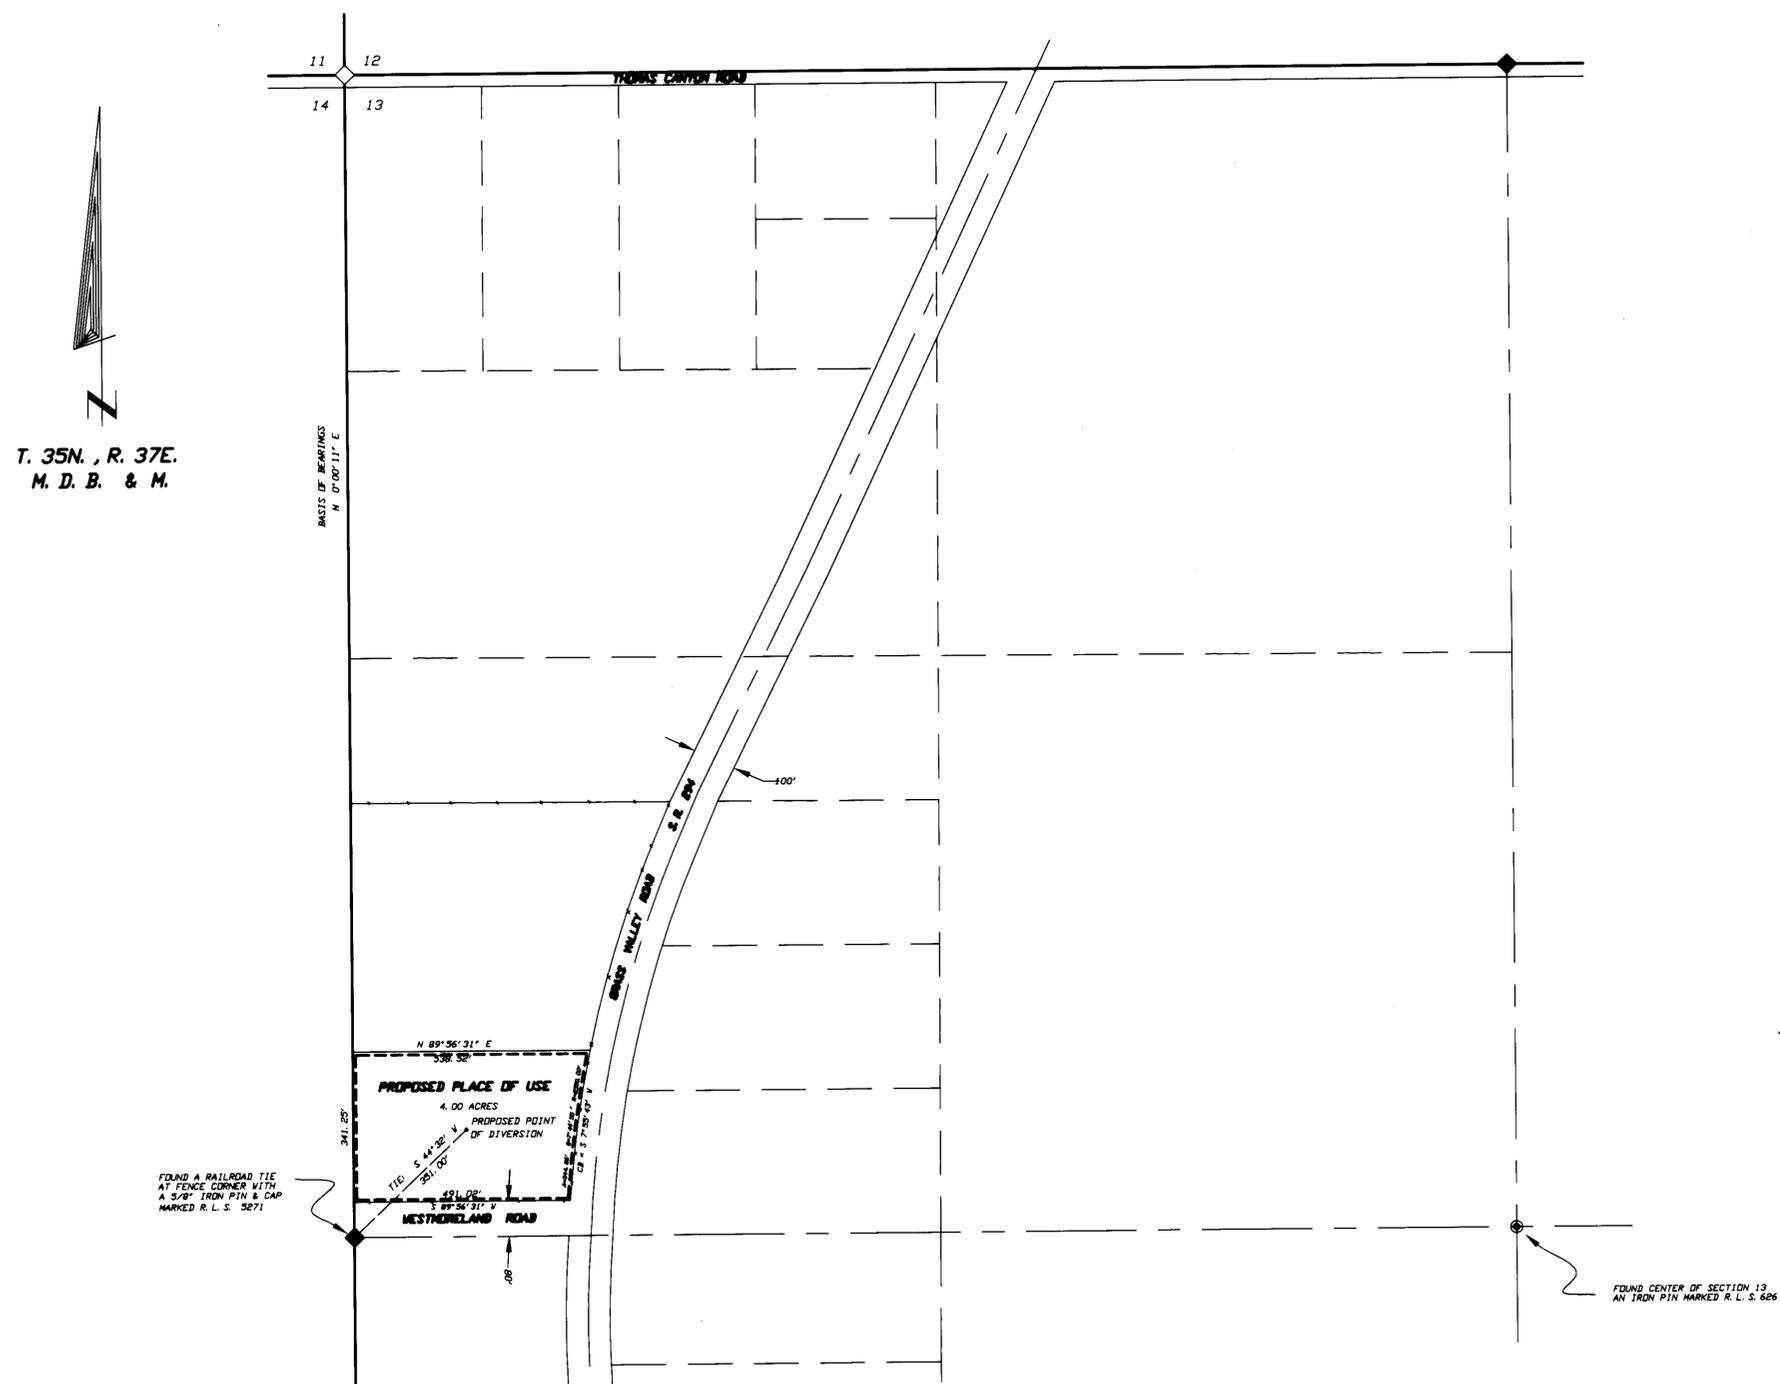

STATE OF NEVADA
COUNTY OF HUMBOLDT


I, JOHN H. MILTON III, being first duly sworn, depose and say that this map, consisting of one sheet, numbered from 1 to 1, inclusive, has been correctly drawn to the designated scale from field notes of a survey made by me, or under my supervision and direction, between the 23rd day of April, and the 28th day of April, 2007; that it truly and correctly represents the proposed location and extent of the works used to divert water from underground in Humboldt County, Nevada by PARMJIT SINGH AND JASBIR KAUR for commercial purposes. That the proposed point of diversion, the approximate location and size of the diverting channel or other conduit, all reservoirs and basins, the location and names of all other works which will cross or connect with the proposed works, and the boundary of all lands, showing by 40-acre subdivisions the areas proposed to be served, are fully and correctly designated thereon.



State Water Right Surveyor No. 573

Subscribed and sworn to before me this 15th day of May, 2007.

Doris A. Twichell
DORIS A. TWICHELL
Notary Public in and for Humboldt County,
State of Nevada.
My commission expires on: May 28th, 2009.

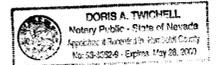

NOTES:

- ◇ Indicates a found section corner, an iron pipe with a B. L. M. brass cap, unless otherwise noted.
- ◆ Indicates a found 1/4 section corner, an iron pipe with a B. L. M. brass cap, unless otherwise noted.

Basis of Bearings was taken from Map File Number 171004 prepared for E. V. and Elaine Vestmoreland recorded on November 5th, 1975 in the Office of the Humboldt County Recorder.

----- Indicates the boundary of the proposed place of use.

SCALE 1" = 200'



Desert Mountain Surveying
Land and Water Right Surveyors
146 West Second Street
WINNEMUCCA, NEVADA 89445 (775) 623-4414

5/23/07 note error in bar scale labeling. STATE ENGINEER'S USE

75727
FILED
MAY 16 2007
STATE ENGINEER'S OFFICE

MAP TO ACCOMPANY APPLICATION
TO APPROPRIATE WATER
BY PARMJIT SINGH AND JASBIR KAUR
FROM UNDERGROUND
FOR COMMERCIAL USE
IN HUMBOLDT COUNTY, NEVADA