


STATE OF NEVADA
 COUNTY OF WASHOE


SS

I, THOMAS C. PYEATTE JR., BEING FIRST DULY SWORN, DEPOSE AND SAY THAT THIS MAP CONSISTING OF 1 SHEET, HAS BEEN CORRECTLY DRAWN TO THE DESIGNATED SCALE FROM FIELD NOTES OF A SURVEY PREPARED BY ME, OR UNDER MY SUPERVISION AND DIRECTION, ON OR BEFORE MAY 15, 2007; THAT IT TRULY AND CORRECTLY REPRESENTS THE PROPOSED LOCATION AND EXTENT OF WORKS USED TO DIVERT WATER FROM AN UNDERGROUND SOURCE IN PERSHING COUNTY, NEVADA BY FLORIDA CANYON MINING, INC. FOR MINING, MILLING AND DOMESTIC PURPOSES. THAT ALL OTHER WORKS OR STREAMS WHICH ARE CROSSED BY OR CONNECTED WITH THE SAID WORKS AND THE BOUNDARIES OF ALL LANDS SHOWN BY 40 ACRE SUBDIVISIONS, THE AREA TO BE SERVED, ARE FULLY AND CORRECTLY DESIGNATED THEREON.

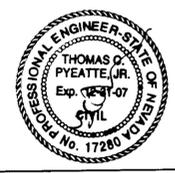

6-20-2007
 THOMAS C. PYEATTE JR., SWRS # 1124

SUBSCRIBED AND SWORN TO BEFORE ME
 THIS 20th DAY OF June, 2007
 Paula Hicks
 NOTARY PUBLIC IN AND FOR Washoe COUNTY, Nevada
 MY COMMISSION EXPIRES Nov 1, 2009

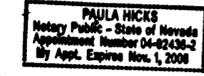

BASIS OF BEARINGS



SOUTH LINE OF SECTION 3, BEARING N. 89° 35' W., 5235.12' (79.32 CHAINS)
 PER SHEET 1 OF THE BUREAU OF LAND MANAGEMENT DEPENDENT AND
 INDEPENDENT RESURVEYS AND SURVEY MAP FOR T. 31N., R. 33E., M.D.B.&M.,
 APPROVED JUNE 26TH, 1985

LEGEND

- ◊ - FOUND SECTION CORNER AS NOTED
- - PROPOSED POINT OF DIVERSION
- ▭ - SEDIMENTATION POND

REFERENCES

PROPOSED PLACE OF USE IS ILLUSTRATED ON THE SUPPORTING MAP FOR PERMIT 49931, CERTIFICATE 13240 ON FILE WITH THE OFFICE OF THE STATE ENGINEER

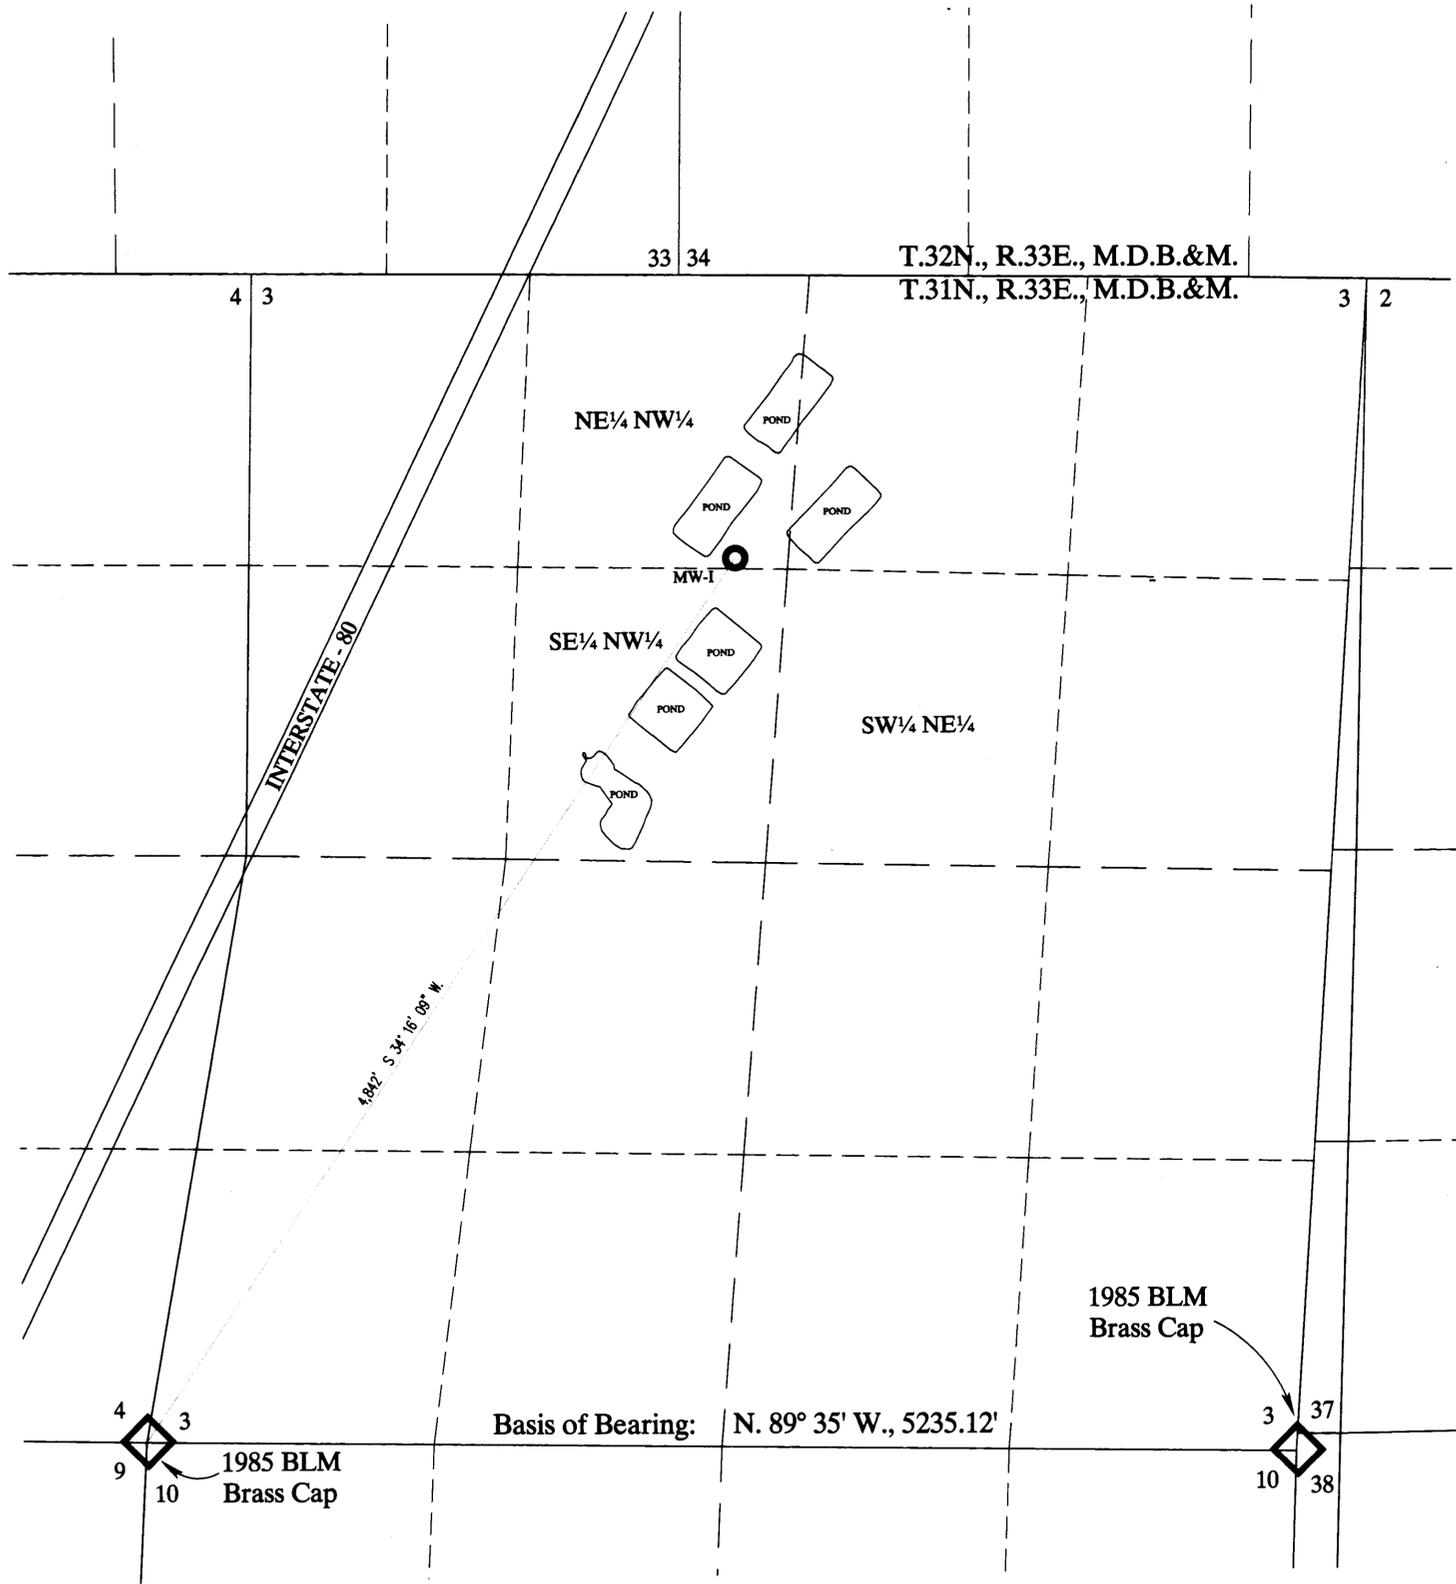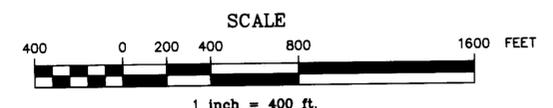

Termserv\Water Rights CLIENTS\FloCan002\PPOD_NDWR.dwg

June 20, 2007

Sheet 1 of 1

STATE ENGINEER'S USE 75770

6-21-2007 TITLE BLOCK SHOULD HAVE "UNDERGROUND SOURCE" CERTIFICATE # SHOULD BE 13240

FILED JUN 20 2007 STATE ENGINEER'S OFFICE

MAP TO ACCOMPANY APPLICATION TO CHANGE THE POINT OF DIVERSION OF PERMIT 49931, CERTIFICATE 13420 BY FLORIDA CANYON MINING, INC. FOR MINING, MILLING & DOMESTIC PURPOSES

PERSHING COUNTY

NEVADA

TEC CIVIL ENGINEERING CONSULTANTS
 9480 Double Diamond Pkwy, #200, Reno, Nevada 89521
 (775)352-7800 Fax(775)352-7929

75770