


STATE OF NEVADA } SS
 COUNTY OF WASHOE }


I, THOMAS C. PYEATTE JR., BEING FIRST DULY SWORN, DEPOSE AND SAY THAT THIS MAP CONSISTING OF 1 SHEET, HAS BEEN CORRECTLY DRAWN TO THE DESIGNATED SCALE FROM FIELD NOTES OF A SURVEY PREPARED BY ME, OR UNDER MY SUPERVISION AND DIRECTION, ON OR BEFORE MAY 15, 2007; THAT IT TRULY AND CORRECTLY REPRESENTS THE PROPOSED LOCATION AND EXTENT OF WORKS USED TO DIVERT WATER FROM AN UNDERGROUND SOURCE IN PERSHING COUNTY, NEVADA BY FLORIDA CANYON MINING, INC. FOR MINING, MILLING AND DOMESTIC PURPOSES. THAT ALL OTHER WORKS OR STREAMS WHICH ARE CROSSED BY OR CONNECTED WITH THE SAID WORKS AND THE BOUNDARIES OF ALL LANDS SHOWN BY 40 ACRE SUBDIVISIONS, THE AREA TO BE SERVED, ARE FULLY AND CORRECTLY DESIGNATED THEREON.

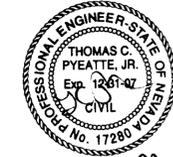

May 21, 2007
 THOMAS C. PYEATTE JR., SWRS # 1168

SUBSCRIBED AND SWORN TO BEFORE ME

THIS 22nd DAY OF May, 2007
 Paula Hicks

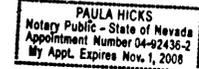


NOTARY PUBLIC IN AND FOR Washoe COUNTY, Nevada
 MY COMMISSION EXPIRES Nov. 1, 2009.

BASIS OF BEARINGS

NORTH LINE OF SECTION 35, BEARING N. 89° 28' W., 5264.16' (79.76 CHAINS) PER SHEET 1 OF THE BUREAU OF LAND MANAGEMENT DEPENDENT AND INDEPENDENT RESURVEYS AND SURVEY MAP FOR T. 31N., R. 33E., M.D.B.&M., APPROVED JUNE 26TH, 1985

NOTES:

- 1) WATERWAYS DERIVED FROM 7.5 MIN. TOPOGRAPHIC QUADS., CONGRESS CANYON, RYE PATCH RESERVOIR DAM, RYE PATCH RESERVOIR SOUTH & STAR PEAK
- 2) MINE EXCAVATION BOUNDARY DERIVED FROM GOOGLE IMAGES AERIAL PHOTO 2007.
- 3) SUBDIVISION LINES TAKEN FROM SHEET 1 OF BLM DEPENDENT RESURVEYS REFERENCED ON BASIS OF BEARING ABOVE.

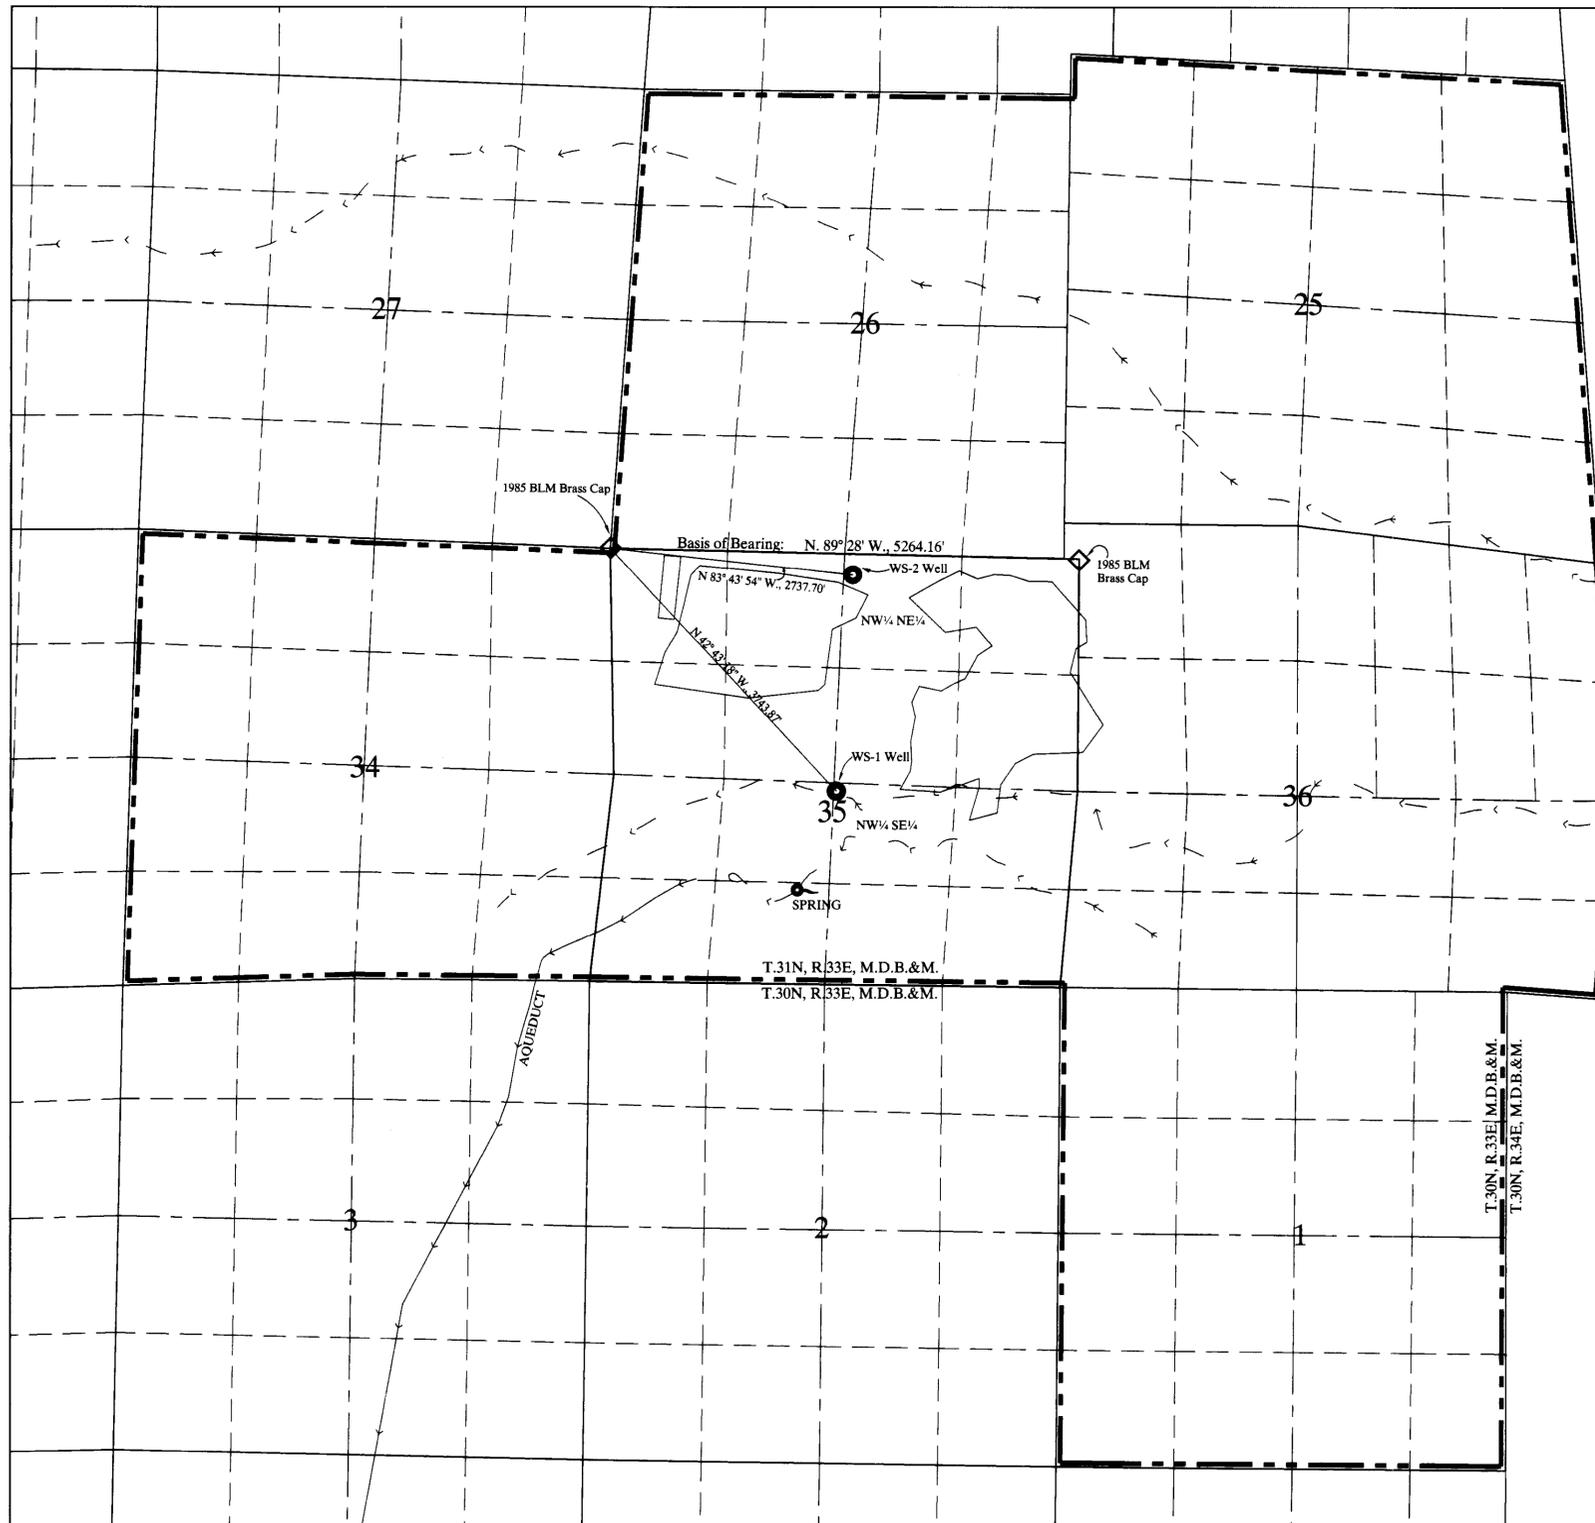

LEGEND


- PROPOSED PLACE OF USE BOUNDARY
- ◇ FOUND SECTION CORNER AS NOTED
- PROPOSED POINT OF DIVERSION
- BOUNDARY OF CURRENT MINE AREA EXCAVATION PER AERIAL PHOTO
- - - STREAMS



9480 Double Diamond Pkwy, #200, Reno, Nevada 89521
 (775)352-7800 Fax(775)352-7929

Termserv\Water Rights CLIENTS\FloCan002\PPOD_NDWR.dwg

STATE ENGINEER'S USE

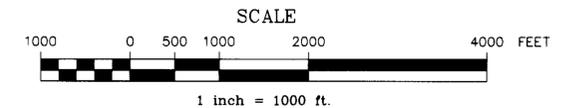

May 15, 2007

Sheet 1 of 1

MAP TO ACCOMPANY APPLICATIONS TO CHANGE THE POINT OF DIVERSION AND PLACE OF USE OF PERMIT 48999, CERT. 13239 PERMIT 53342, CERT. 13245 & PERMIT 57098

BY
 FLORIDA CANYON MINING, INC.
 FOR
 MINING, MILLING & DOMESTIC PURPOSES

PERSHING COUNTY

NEVADA

81080 75773 75772 75771