



MAP TO ACCOMPANY APPLICATION FOR CHANGE OF PLACE OF USE
AND POINT OF DIVERSION OF PERMIT NO. 68253


1/4 S19
S30

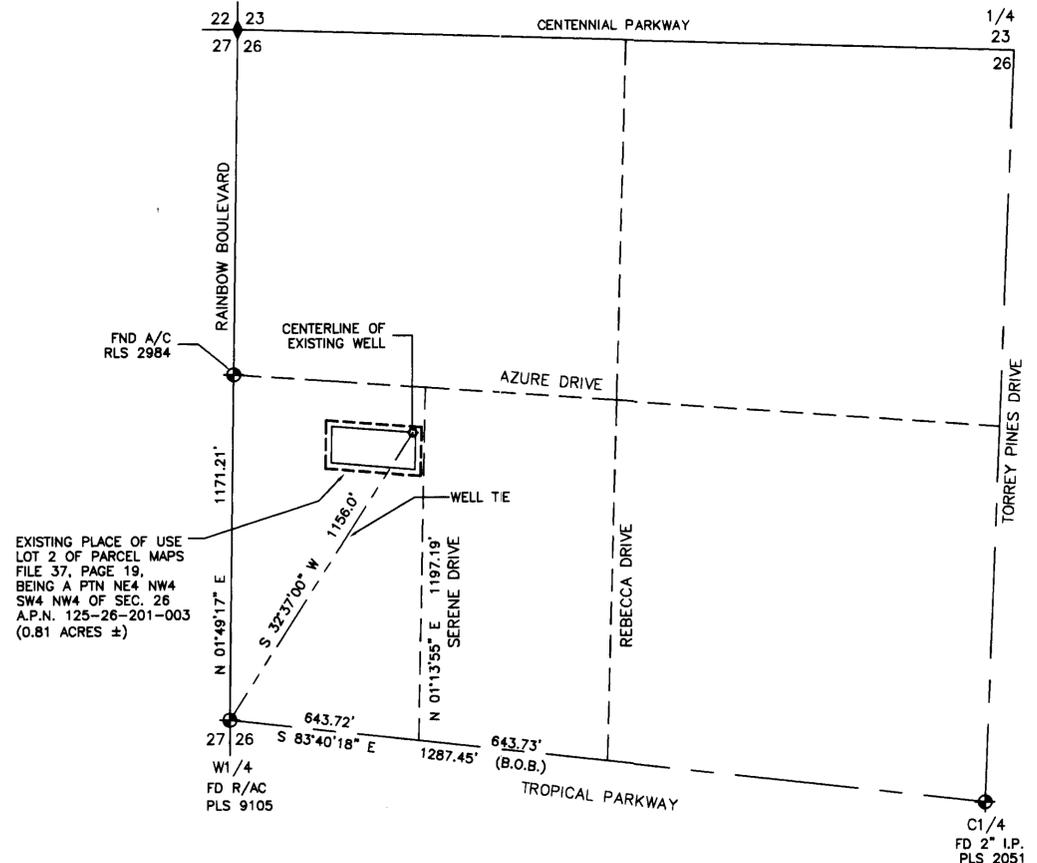

EXISTING PLACE OF USE
A PORTION OF THE SOUTHWEST QUARTER (SW 1/4) OF
THE NORTHWEST QUARTER (NW 1/4) OF SECTION 26,
TOWNSHIP 19 SOUTH, RANGE 60 EAST, M.D.M.

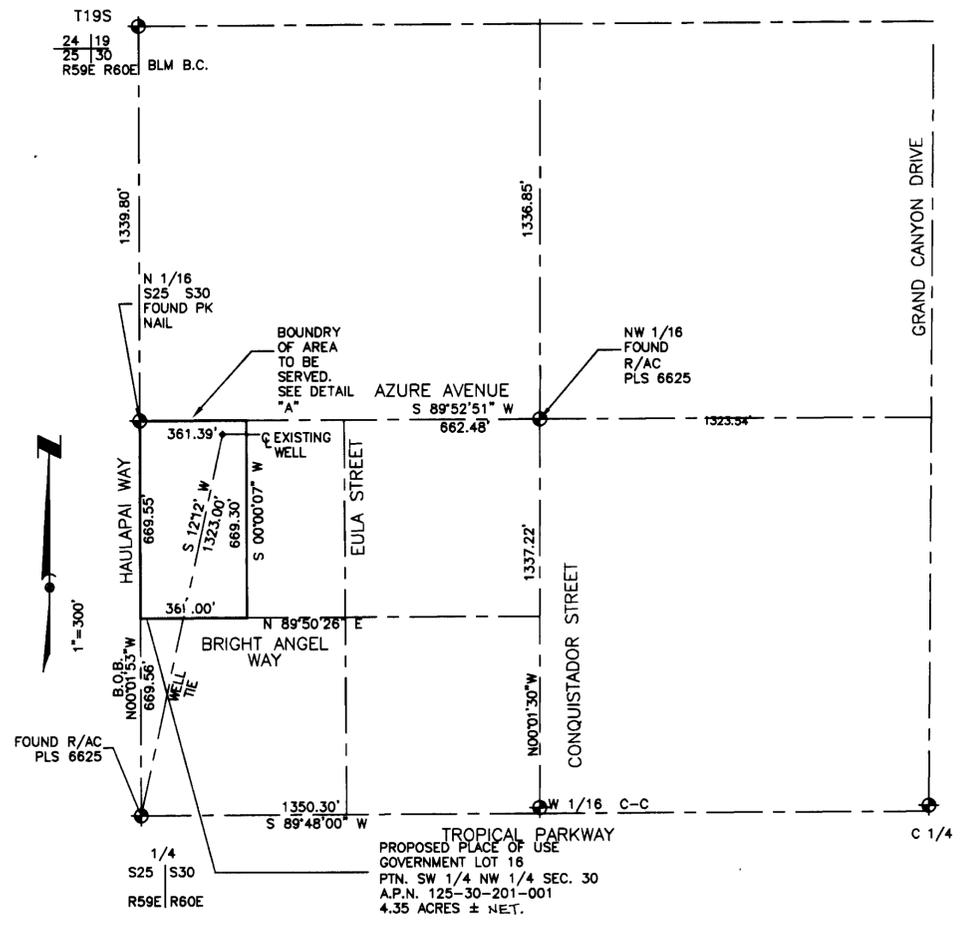

PROPOSED PLACE OF USE
A PORTION OF THE SOUTHWEST QUARTER (SW 1/4)
OF THE NORTHWEST QUARTER (NW 1/4)
OF SECTION 30, TOWNSHIP 19 SOUTH, RANGE 60 EAST, M.D.M.

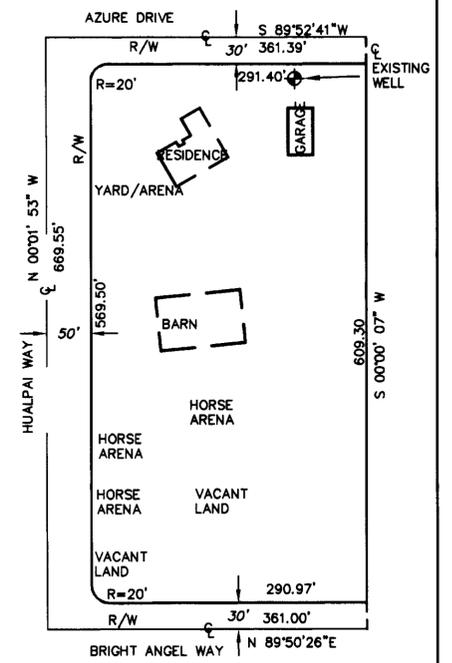

DETAIL "A"
PROPOSED PLACE OF USE
1"=100'

I, ROBERT FULSTONE, BEING FIRST DULY SWORN DEPOSE AND SAY THAT THIS MAP CONSISTING OF ONE SHEET HAS BEEN CORRECTLY DRAWN TO THE DESIGNATED SCALE FROM THE FIELD NOTES OF THE SURVEY MADE UNDER MY SUPERVISION AND DIRECTION ON 5/11/07 AND THAT IS TRULY AND CORRECTLY REPRESENTS THE PROPOSED LOCATION AND EXTENT OF THE WORKS USED TO DIVERT WATER FROM AN UNDERGROUND SOURCE IN THE LAS VEGAS VALLEY BASIN BY TRACEY ROLOFSON FOR QUASI-MUNICIPAL PURPOSES. USE, THAT THE PROPOSED POINT OF DIVERSION, THE APPROXIMATE LOCATION AND SIZE OF THE DIVERTING CHANNEL OR OTHER CONDUIT, THE PLACE AND MANNER OF USE AND THE LOCATION AND USE OF ALL OTHER STREAMS, WHICH ARE CROSSED OR CONNECTED WITH THE SAID WORKS ARE FULLY AND CORRECTLY DESIGNATED THEREON.

Robert Fulstone
ROBERT FULSTONE
STATE WATER RIGHTS SURVEYOR
NEVADA CERTIFICATE NO. 639




BASIS OF BEARINGS
N 00°01'53"W BEING THE WESTLINE OF THE SOUTHWEST QUARTER (SW 1/4) OF THE NORTHWEST QUARTER (NW 1/4) OF SECTION 30, T.19S. R.60E., M.D.M., PER FILE 92, PAGE 67 OF SURVEYS

- LEGEND
- ◆ POINTS FOUND AS SHOWN
 - ◆ EXISTING WELL SITE
 - B.O.B. BASIS OF BEARING
 - FND. FOUND
 - R/AC REBAR AND ALUMINUM CAP

ACKNOWLEDGMENT

STATE OF NEVADA
COUNTY OF CLARK
THIS INSTRUMENT WAS ACKNOWLEDGED BEFORE ME ON May 29, 2007
BY _____

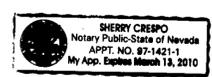


Sherry Crespo
SHERRY CRESPO
NOTARY PUBLIC IN AND FOR SAID COUNTY AND STATE
MY COMMISSION EXPIRES ON MARCH 13, 2010


75834 CERTIFICATE NO. 18976 ISSUED 12-17-12

DRAWN BY: JEP
DATE: 05/21/2007
DWG #: 2315WRT.DWG
FILE NAME: 2315WRT.DWG
SCALE: 1" = 300'

FULSTONE ENTERPRISES
940 S. MARTIN L. KING BOULEVARD
LAS VEGAS, NV 89106
PHONE (702) 382-8141 FAX (702) 382-3103
EMAIL: fei@fulstone.lvcxmail.com

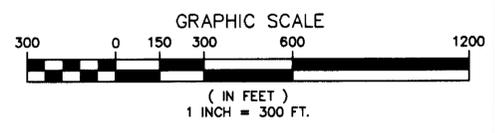

STATE ENGINEER'S USE

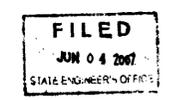

MAP TO ACCOMPANY APPLICATION TO CHANGE THE PLACE OF USE AND POINT OF DIVERSION OF PERMIT 68253

FOR: TRACEY ROLOFSON
PURPOSE: QUASI-MUNICIPAL
FROM: AN UNDERGROUND SOURCE IN CLARK COUNTY, NEVADA

75834