

BASIS OF BEARINGS:


EAST BEING THE SOUTH LINE OF THE SE. 1/4 OF SECTION 10, T.16 S., R. 49 E., M.D.M. AS SHOWN ON THE G.L.O. PLAT DATED 1921.

LEGEND:

◇ INDICATES FOUND SECTION CORNER.

▲ INDICATES FOUND SECTION 1/4 CORNER.

--- INDICATES BOUNDARY OF PROPOSED PLACE OF USE.

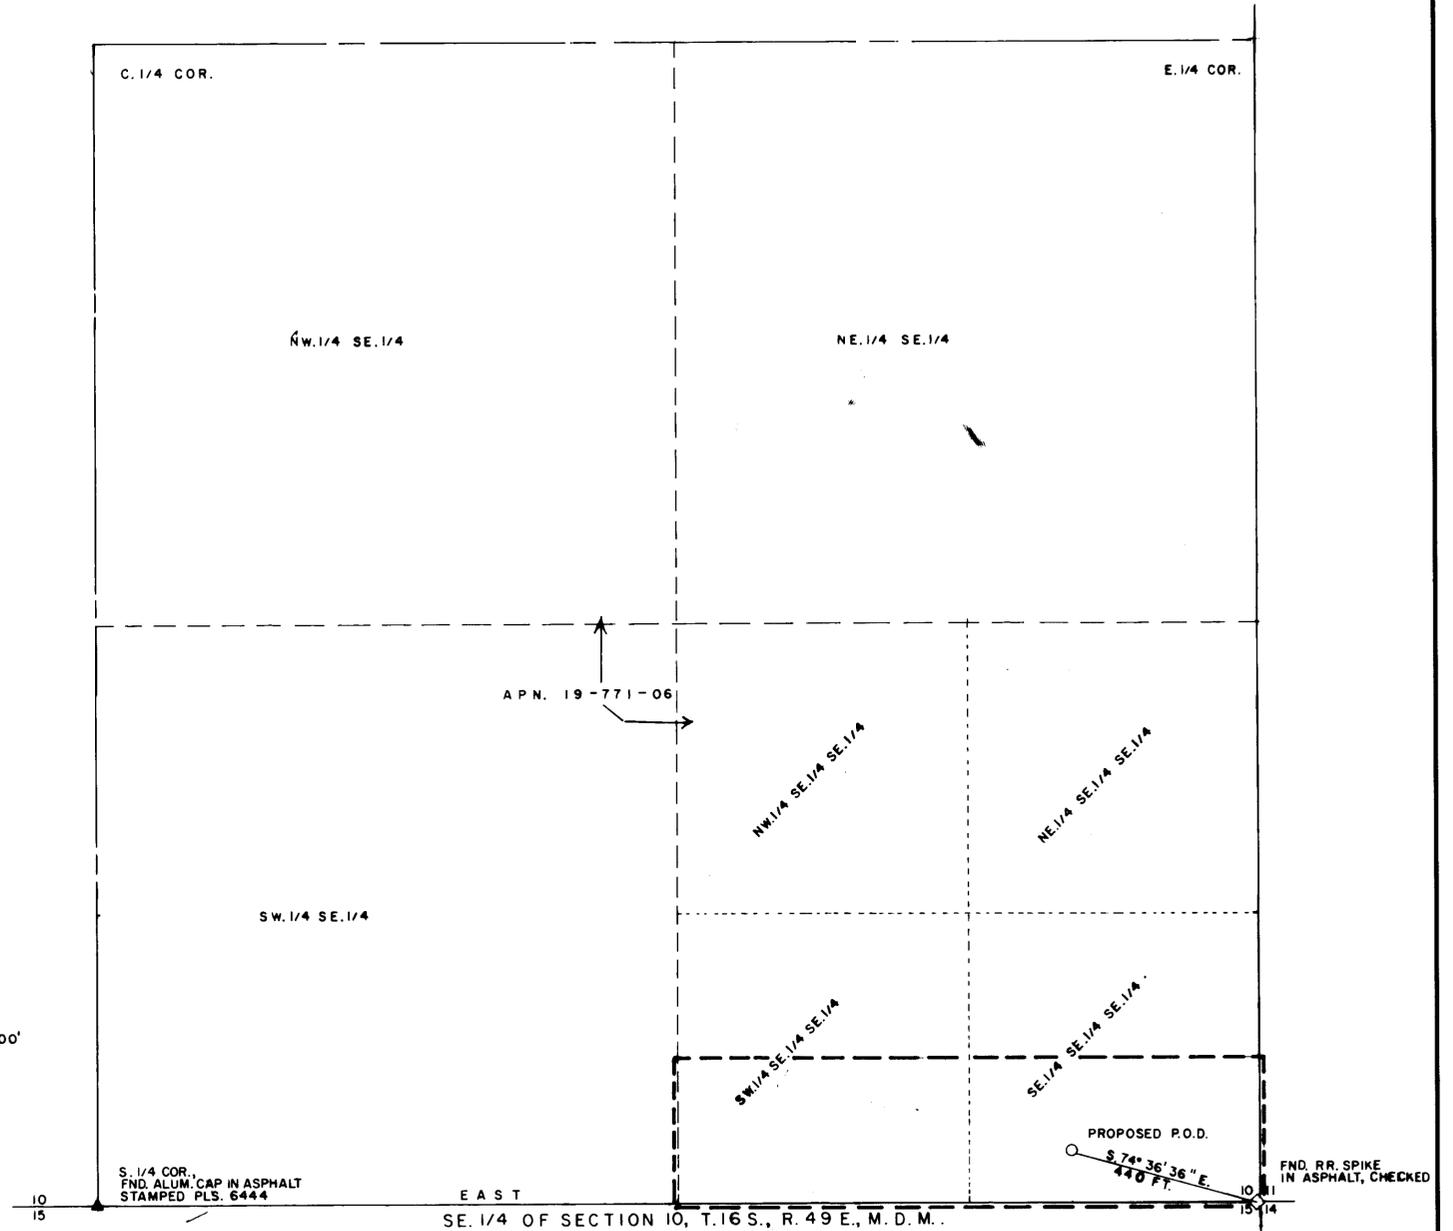


STATE OF NEVADA
COUNTY OF NYE

I, LISLE LOWE, BEING FIRST DULY SWORN, DEPOSE AND SAY THAT THIS MAP CONSISTING OF ONE SHEET, HAS BEEN CORRECTLY DRAWN TO THE DESIGNATED SCALE FROM FIELD NOTES OF A SURVEY MADE BY ME OR UNDER MY SUPERVISION AND DIRECTION ON MAY 27 TH, 2007, THAT IT TRULY AND CORRECTLY REPRESENTS THE PROPOSED LOCATION AND EXTENT OF THE WORKS USED TO DIVERT WATER FROM AN UNDERGROUND SOURCE IN NYE COUNTY, NV BY JOHN BUCHANAN, GENERAL MANAGER FOR E STREET APARTMENTS, L.L.C., THAT THE PROPOSED POINT OF DIVERSION, THE MANNER OF USE AND LOCATION AND NAMES OF ALL OTHER WORKS OR STREAMS WHICH ARE CROSSED BY OR CONNECTED WITH THE SAID WORKS ARE FULLY AND CORRECTLY DESIGNATED THEREON.

Lisle Lowe

STATE WATER RIGHT SURVEYOR #856, P.L.S. #8423

SUBSCRIBED AND SWORN TO BEFORE ME THIS 1st DAY OF June, 2007

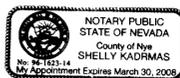

Shelly Kadmas
NOTARY PUBLIC IN AND FOR SAID COUNTY AND STATE



MY COMMISSION EXPIRES ON: 3-30-08



STATE ENGINEER'S USE

75835

FILED
JUN 20 2007
STATE ENGINEER'S OFFICE

MAP TO ACCOMPANY AN APPLICATION TO APPROPRIATE WATER.

BY: E STREET APARTMENTS, L.L.C.

FOR: COMMERCIAL PURPOSES.

FROM: AN UNDERGROUND SOURCE IN NYE COUNTY, NV.

CD 40 111 022 28 1002 4-1007 1002

75835