


T.15 N., R.64 E., M.D.B. & M.

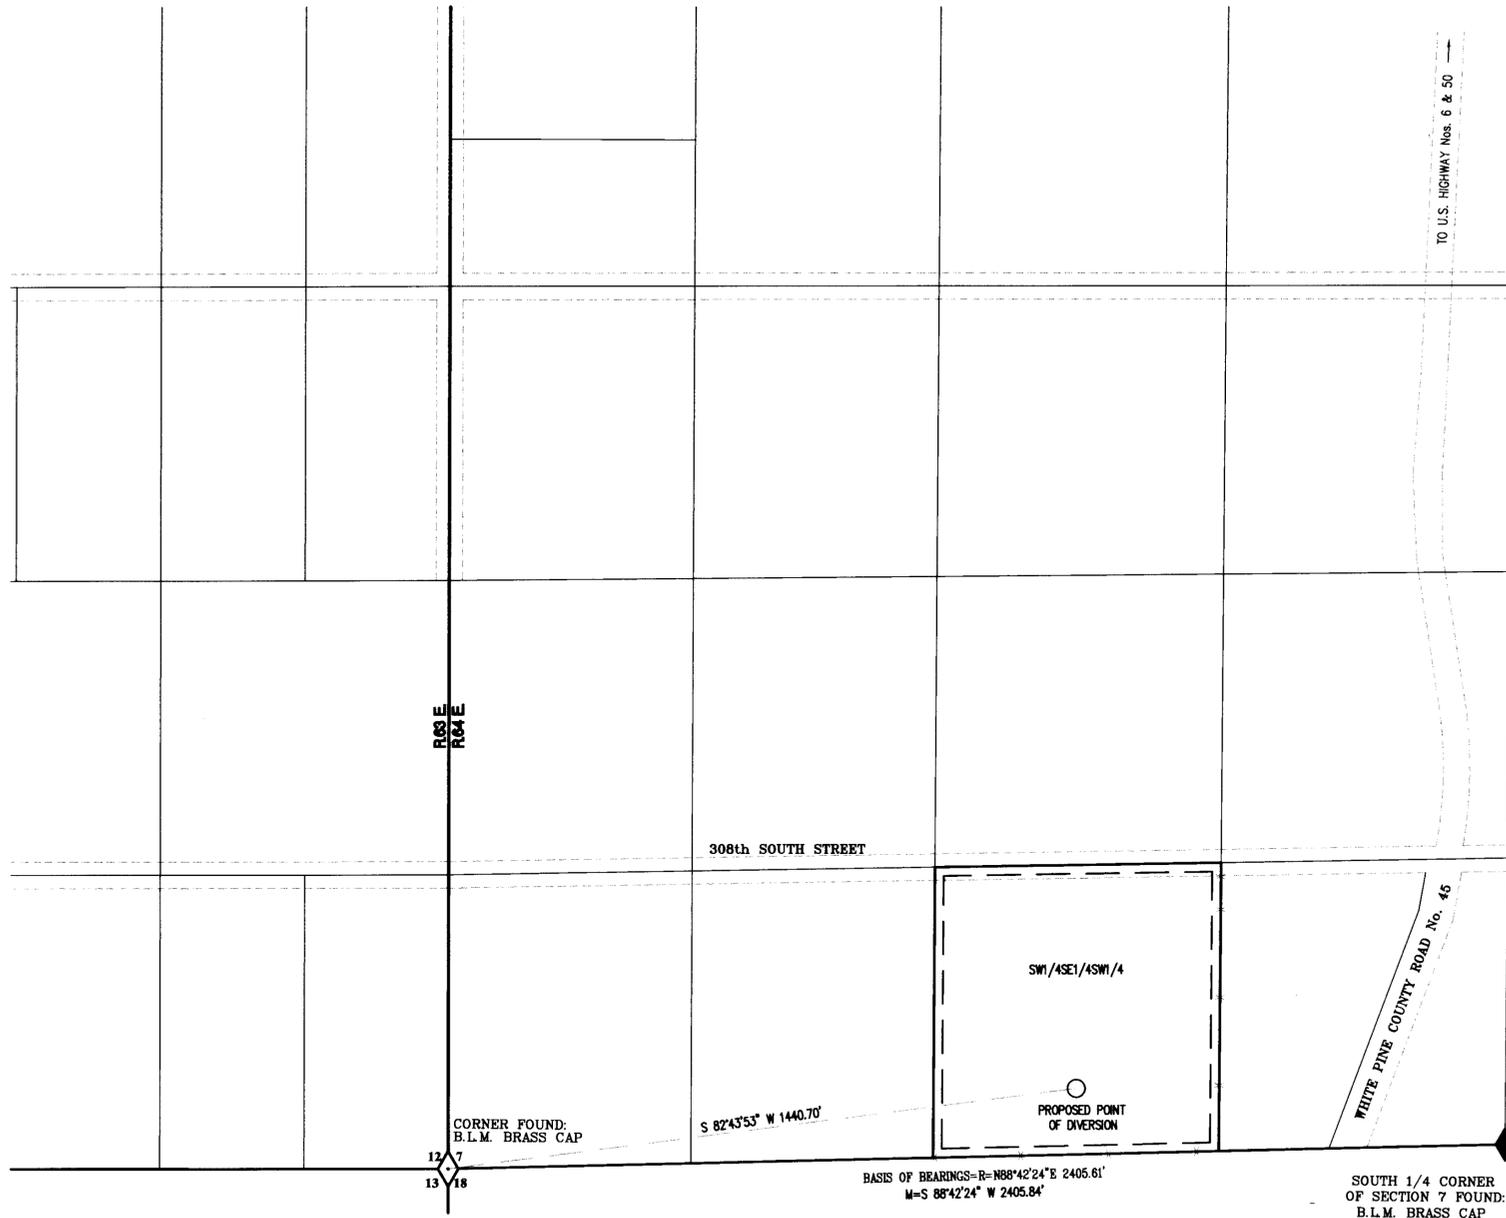

SURVEYOR'S CERTIFICATE

STATE OF NEVADA }
County of White Pine } ss.

I, Dean Neubauer, being first duly sworn, depose and say that this map, consisting of one sheet, has been correctly drawn to the designated scale from field notes of a survey made by me between the 22nd day of May, 2007 and the 25th day of May, 2007; that it truly and correctly represents the proposed location and extent of the works used to divert water from underground source, in White Pine County, Nevada by Randall P. and Rose M. Bradshaw and Brent E. Bean for Quasi-municipal purposes. That the proposed point of diversion, the approximate location and size of the diverting channel or other conduit, the place and manner of use, and the location and names of all other works or streams which are crossed by, or connect with the said works, are fully and correctly designated thereon.

Dean Neubauer
State Water Right Surveyor No. 917



Subscribed and sworn to before me this 1st day of June, 2005.
Raeqhan Cooper
Notary Public in and for White Pine County, Nevada.




BASIS OF BEARINGS

The Basis of Bearing for this map is N.88°42'24"E., being the South line of the SW1/4 of Section 7, T.15 N., R.64 E., M.D.B. & M., as shown on a Map of Division Into Large Parcels, for Ely Investment Partnership, Recorded on June 8, 1992 under File No. 278844 and County Map No. 422.

LEGEND


--- x --- x --- x --- x --- = FENCE
- - - - - = PLACE OF USE
R = RECORD BEARING AND DISTANCE
M = MEASURED BEARING AND DISTANCE

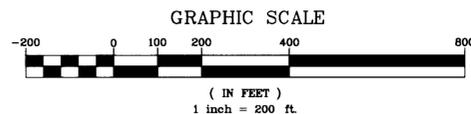

SUMMIT ENGINEERING CORPORATION
CONSULTING ENGINEERS AND SURVEYORS
824 East Aultman Street, Ely, Nevada, 89301
PHONE (775) 289-4445 FAX (775) 289-4043

STATE ENGINEER'S USE

75842

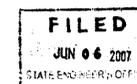

20-0111 0-1101100

**MAP TO ACCOMPANY
APPLICATION TO APPROPRIATE WATER**

FOR
BY
FROM
IN

QUASI-MUNICIPAL
**RANDALL P. AND ROSE M. BRADSHAW
AND BRENT E. BEAN**
UNDERGROUND
WHITE PINE COUNTY, NEVADA