
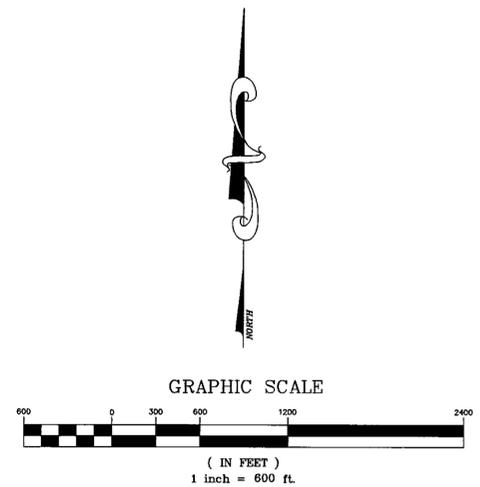


THE PROPOSED PLACE OF USE INCLUDES A PORTION OF SOUTHWEST QUARTER (SW 1/4) OF THE SOUTHWEST QUARTER (SW 1/4), A PORTION OF THE NORTH HALF (N 1/2) OF THE SOUTHWEST QUARTER (SW 1/4), AND A PORTION OF THE SOUTH HALF (S 1/2) OF THE NORTHWEST QUARTER (NW 1/4) OF SECTION 3; A PORTION OF THE SOUTHEAST QUARTER (SE 1/4) OF THE SOUTHWEST QUARTER (SW 1/4), AND A PORTION OF THE SOUTH HALF (S 1/2) OF THE SOUTHEAST QUARTER (SE 1/4) OF SECTION 4; AND A PORTION OF THE NORTH HALF (N 1/2) OF THE NORTHEAST QUARTER (NE 1/4), AND A PORTION OF THE NORTHEAST QUARTER (NE 1/4) OF THE NORTHWEST QUARTER (NW 1/4) OF SECTION 9, TOWNSHIP 19 SOUTH, RANGE 63 EAST, M.D.M., CLARK COUNTY, NEVADA.

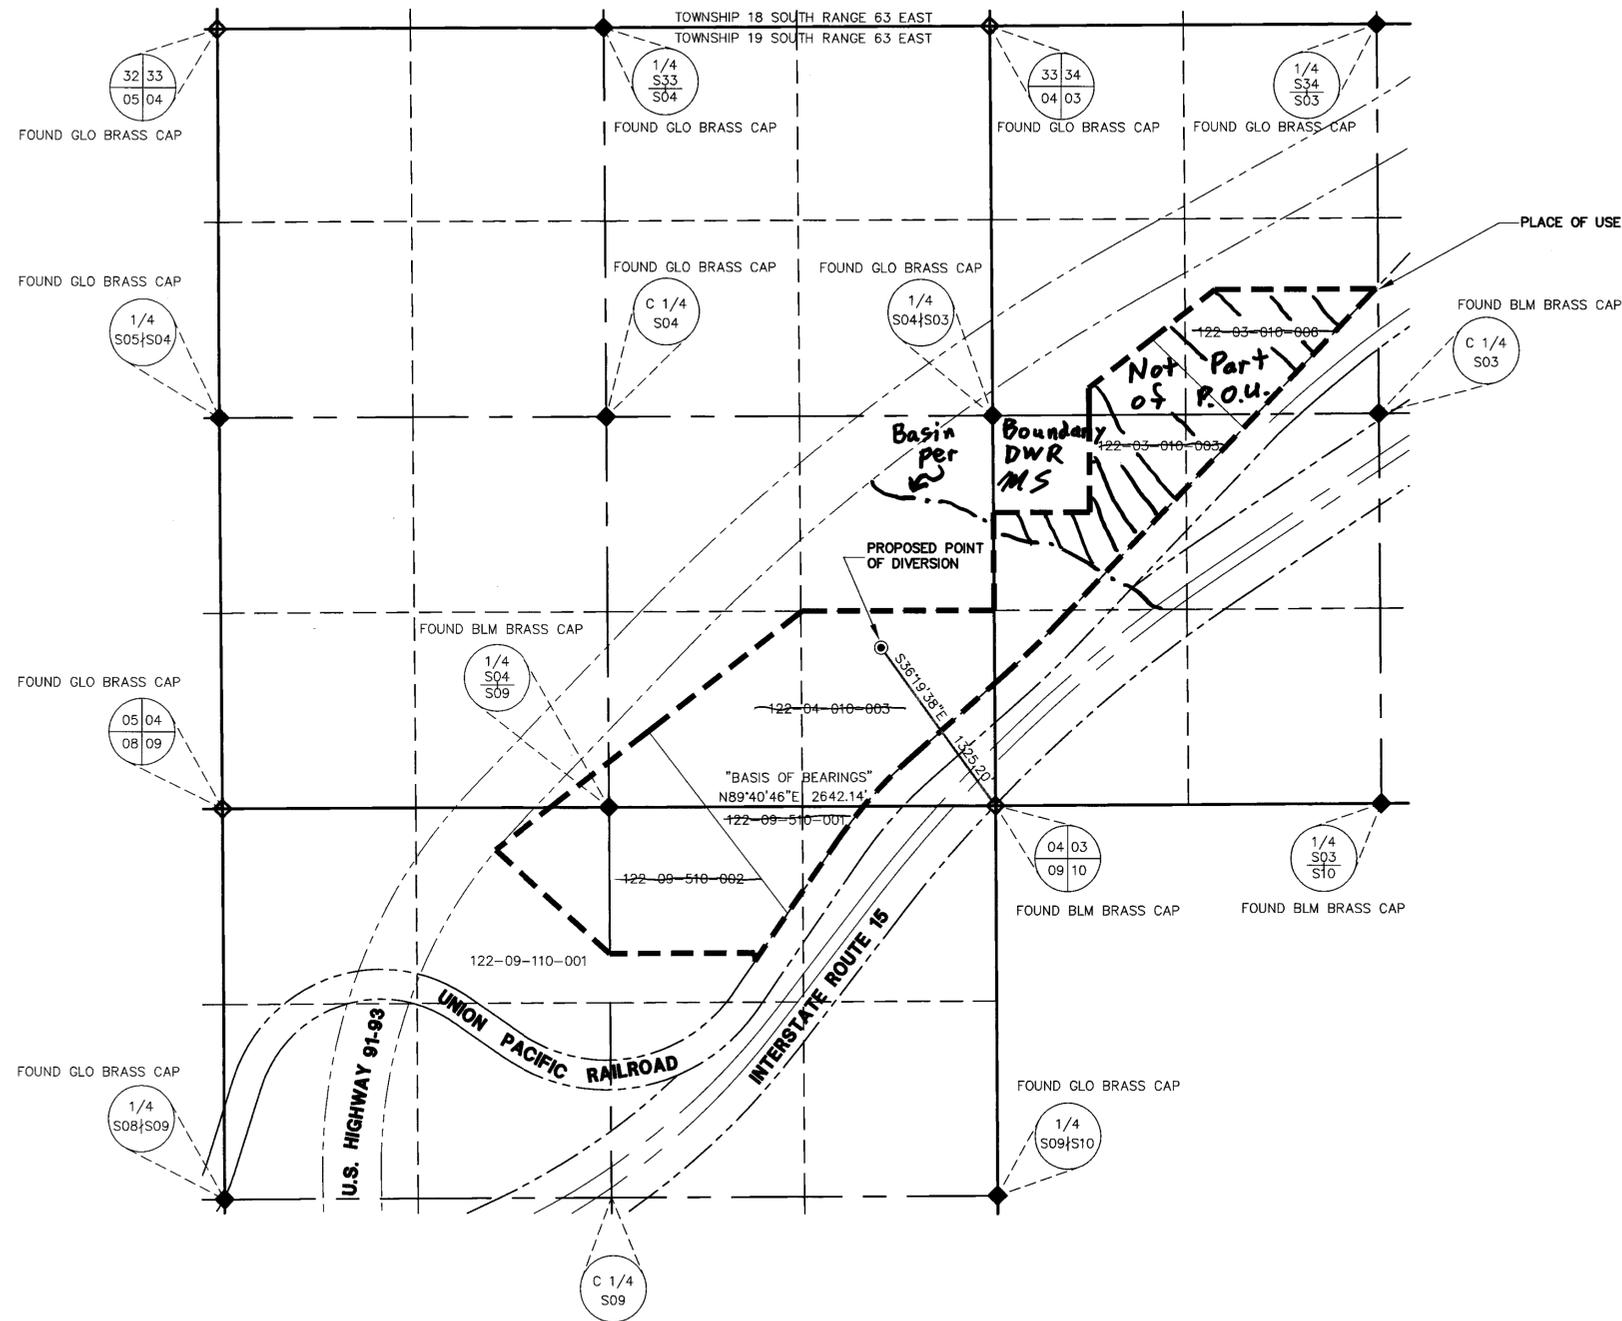

**SURVEYOR'S AFFIDAVIT**

STATE OF NEVADA }  
 COUNTY OF CLARK } SS

I, VERNON C. LITTLE BEING FIRST DULY SWORN, DEPOSE AND SAY THAT THIS MAP, CONSISTING OF ONE (1) SHEET, NUMBERED FROM 1 TO 1, INCLUSIVE, HAS BEEN CORRECTLY DRAWN TO THE DESIGNATED SCALE FROM FIELD NOTES OF A SURVEY MADE BY ME, OR UNDER MY SUPERVISION AND DIRECTION, BETWEEN THE 16th DAY OF APRIL, 2007, AND THE 20th DAY OF APRIL, 2007; THAT IT TRULY AND CORRECTLY REPRESENTS THE PROPOSED LOCATION AND EXTENT OF THE WORKS USED TO APPROPRIATE WATER FROM THE LAS VEGAS VALLEY HYDROGRAPHIC BASIN (BASIN 212), IN CLARK COUNTY, NEVADA, BY DIAMOND APEX, LLC FOR QUASI-MUNICIPAL PURPOSES. THAT THE PROPOSED POINT OF DIVERSION, THE APPROXIMATE LOCATION AND SIZE OF THE DIVERTING CHANNEL OR OTHER CONDUIT, THE PLACE AND MANNER OF USE, AND THE LOCATION AND NAMES OF ALL OTHER WORKS OR STREAMS WHICH ARE CROSSED BY OR CONNECTED WITH THE SAID WORKS, ARE FULLY AND CORRECTLY DESIGNATED THEREON.

VERNON C. LITTLE, P.L.S.  
 NEVADA LICENSE NO. 13930  
 NEVADA WATER RIGHTS SURVEYOR  
 CERTIFICATE NO. 1166



**ACKNOWLEDGMENT**

STATE OF NEVADA )  
 COUNTY OF CLARK ) SS

SUBSCRIBED AND SWORN TO BEFORE ME THIS 12<sup>th</sup> DAY OF June 2007

*Quinn Flors*



NOTARY PUBLIC IN AND FOR SAID COUNTY AND STATE  
 MY COMMISSION EXPIRES Sept. 11, 2010

**LEGEND**


- PLACE OF USE
- SECTION LINE
- CENTER SECTION LINE
- SIXTEENTH SECTION LINE
- ◆ FOUND SECTION CORNER AS DESCRIBED
- ◆ FOUND QUARTER OR SIXTEENTH SECTION CORNER AS DESCRIBED
- POINT OF DIVERSION

**BASIS OF BEARINGS**

NORTH 89°40'46" EAST, BEING THE BEARING OF THE SOUTH LINE OF THE SOUTHEAST QUARTER (SE 1/4) SECTION 04, TOWNSHIP 19 SOUTH, RANGE 63 EAST, M.D.M., CLARK COUNTY, NEVADA, AS SHOWN ON THAT FINAL MAP KNOWN AS "APEX INDUSTRIAL PARK" ON FILE IN THE OFFICE OF THE COUNTY RECORDER, CLARK COUNTY, NEVADA, IN BOOK 95 OF PLATS, AT PAGE 36.

**STATE ENGINEER'S USE**

3/17/08-w/ir Pou Amended by Agent to Remove portion of Pou NOT IN LAS Vegas Hydrographic Basin 212  
 See 14 MAR 08 Ltr in File.  
 3/19/08-w/ir Apn's shown within place of use INCORRECT-CORRECT  
 Apn's ARE IN PERMIT FILE-CHANGES MADE per FAX DATED 3/19/08

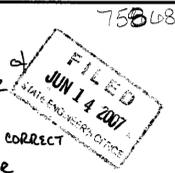

MAP TO ACCOMPANY APPLICATION FOR PERMISSION TO CHANGE POINT OF DIVERSION, MANNER OF USE, AND PLACE OF USE OF PERMIT NO. 74645.

FOR: QUASI-MUNICIPAL USE  
 BY: DIAMOND APEX, LLC

FROM: AN UNDERGROUND SOURCE  
 IN: CLARK COUNTY, NEVADA